



N/F
MAINE TURNPIKE AUTHORITY
INTERSTATE 95

MAINE STATE PLANNING
COMMISSION
PLAN REFERENCE #

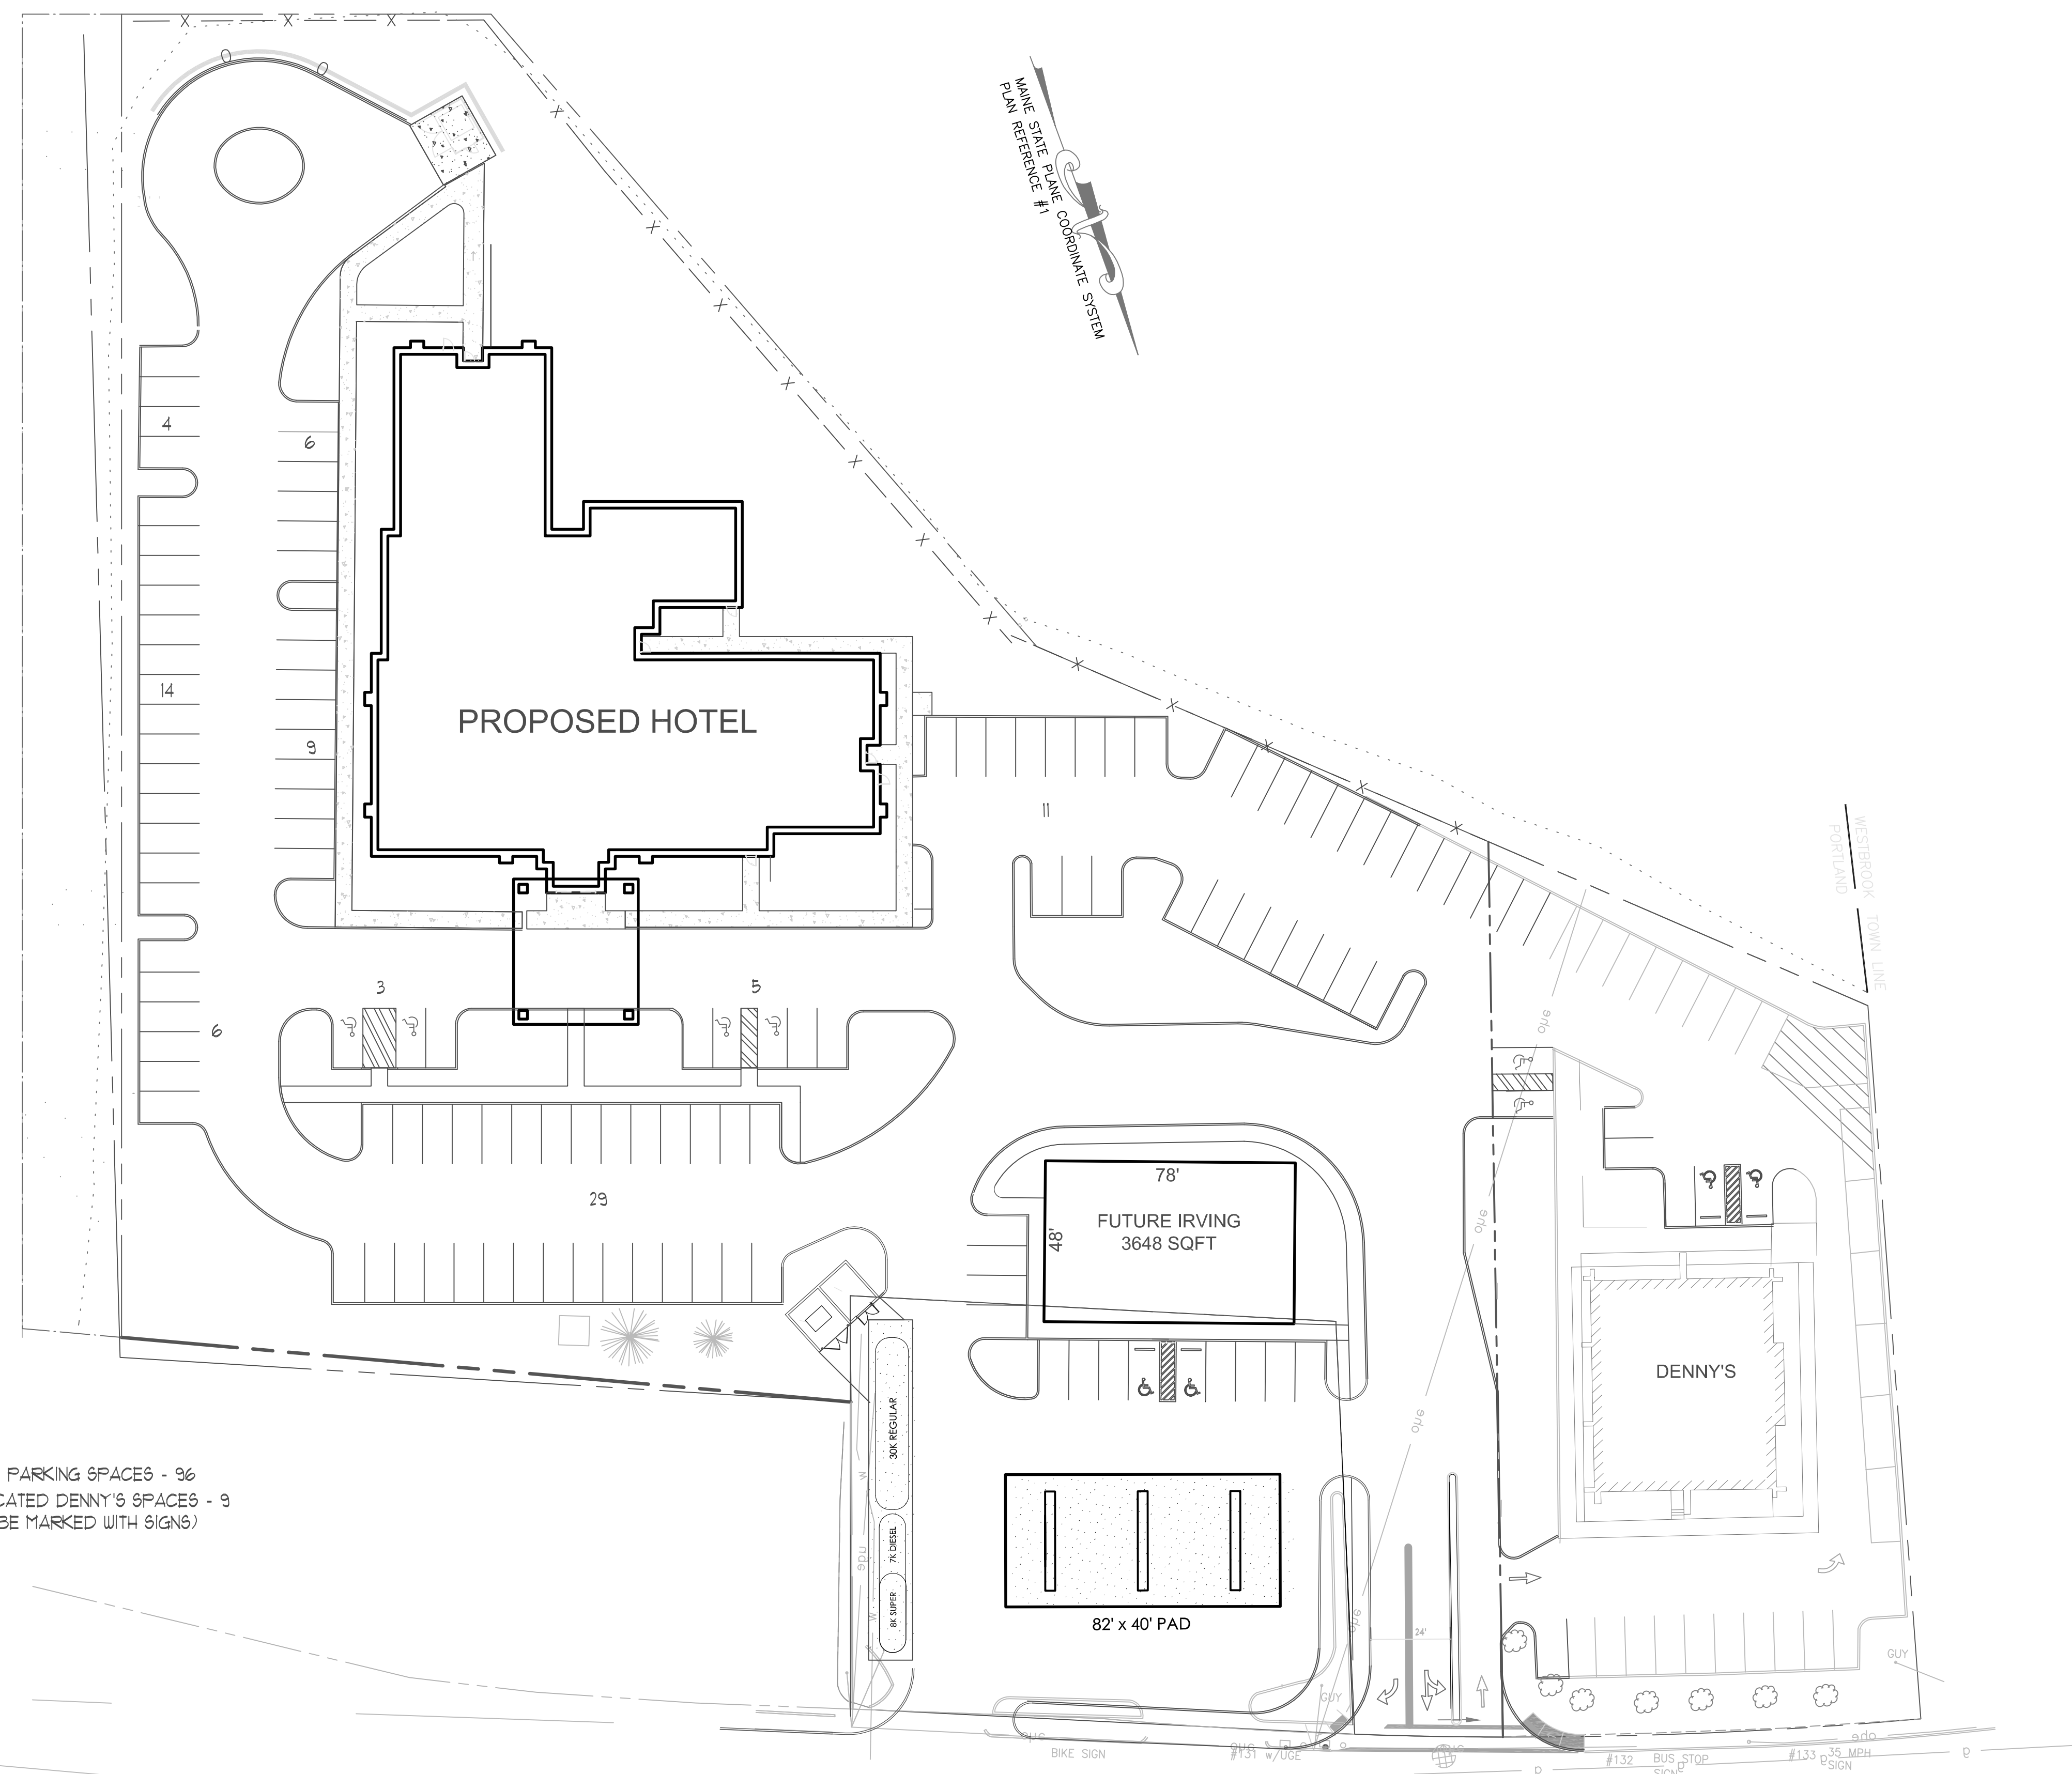

HOTEL PARKING SPACES - 96
RELOCATED DENNY'S SPACES - 9
(WILL BE MARKED WITH SIGNS)

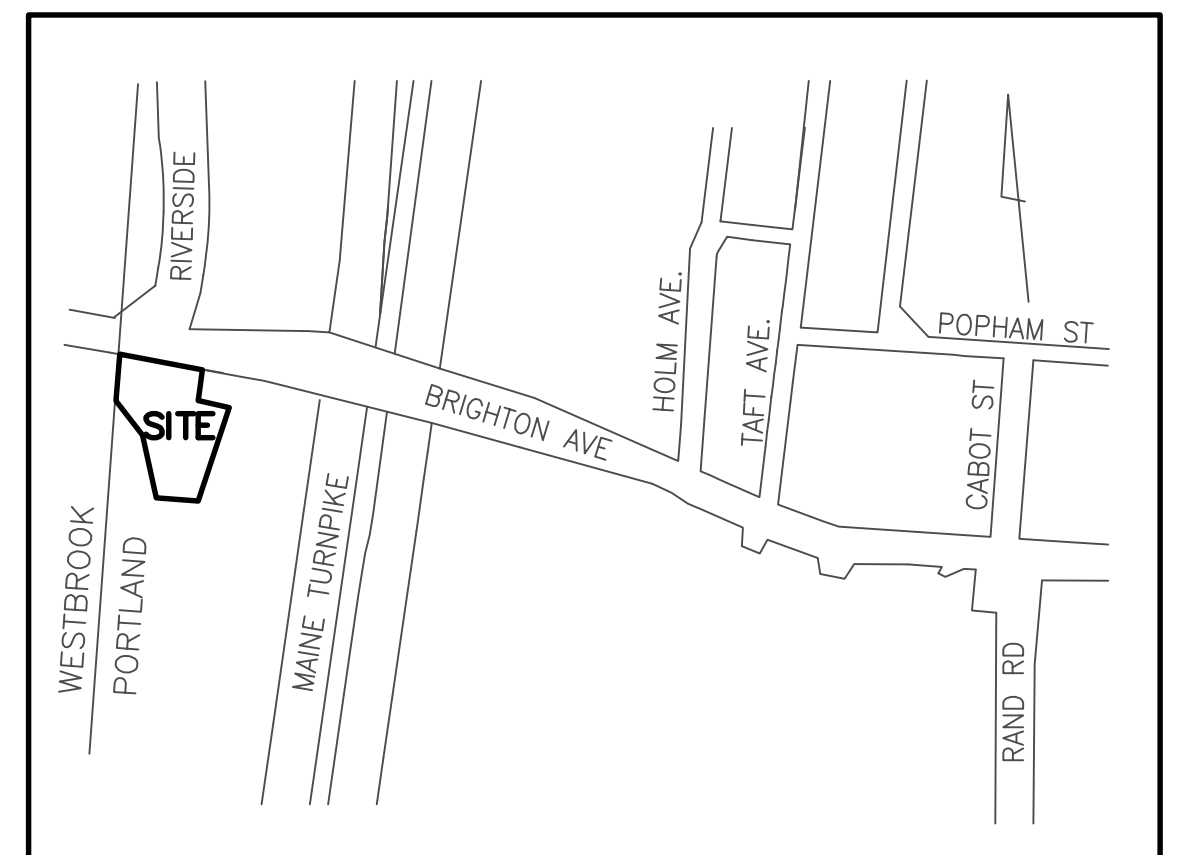


LOCATION MAP

N.T.S.

BRIGHTON AVENUE

RIVERSIDE STREET

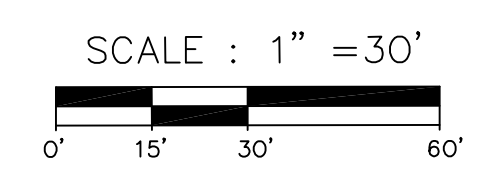

PROPOSED SITE PLAN REVISIONS

HOTEL REDEVELOPMENT
1210 Brighton Avenue
Portland, Maine

PORTLAND HOTELS, INC..
1200 Brighton Avenue
Portland, Maine 04102