

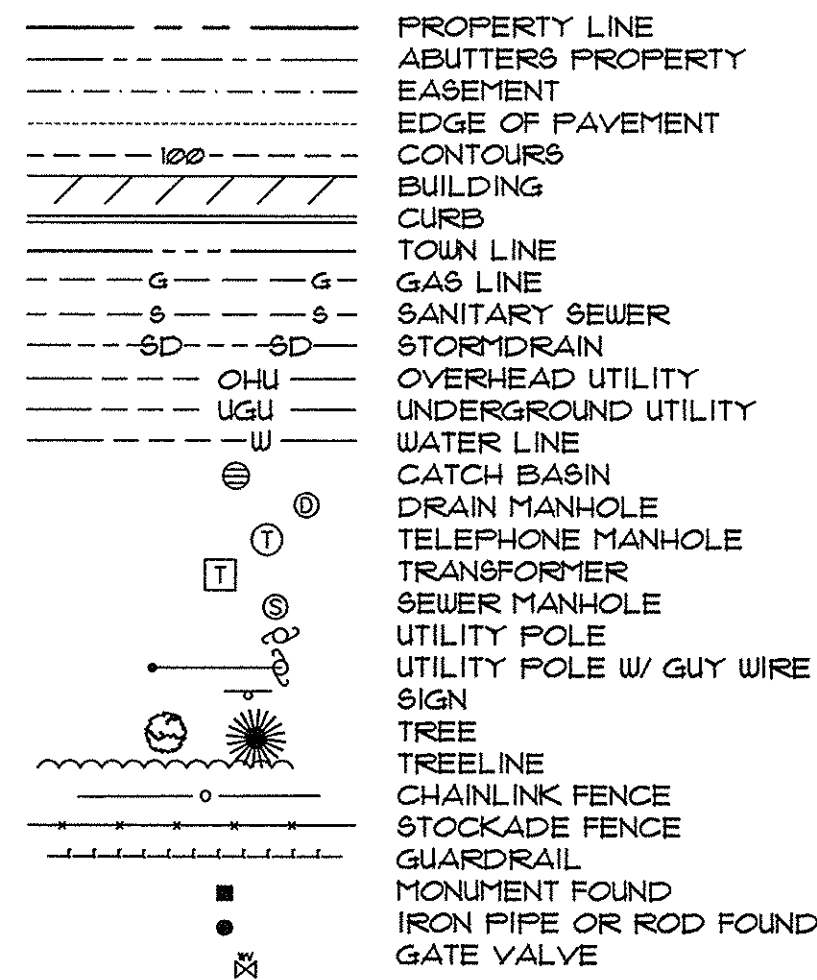
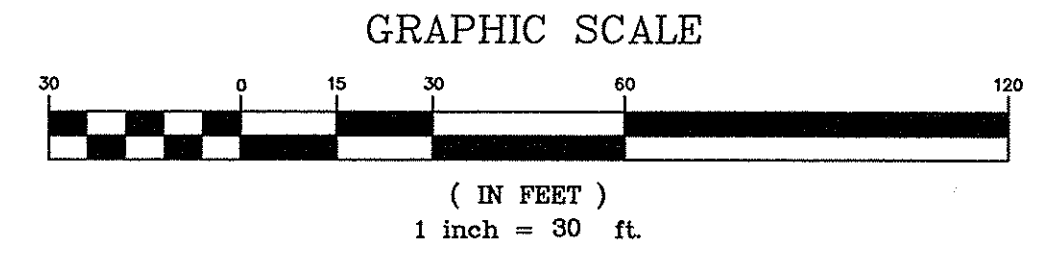


**LEGEND**


**EXISTING**

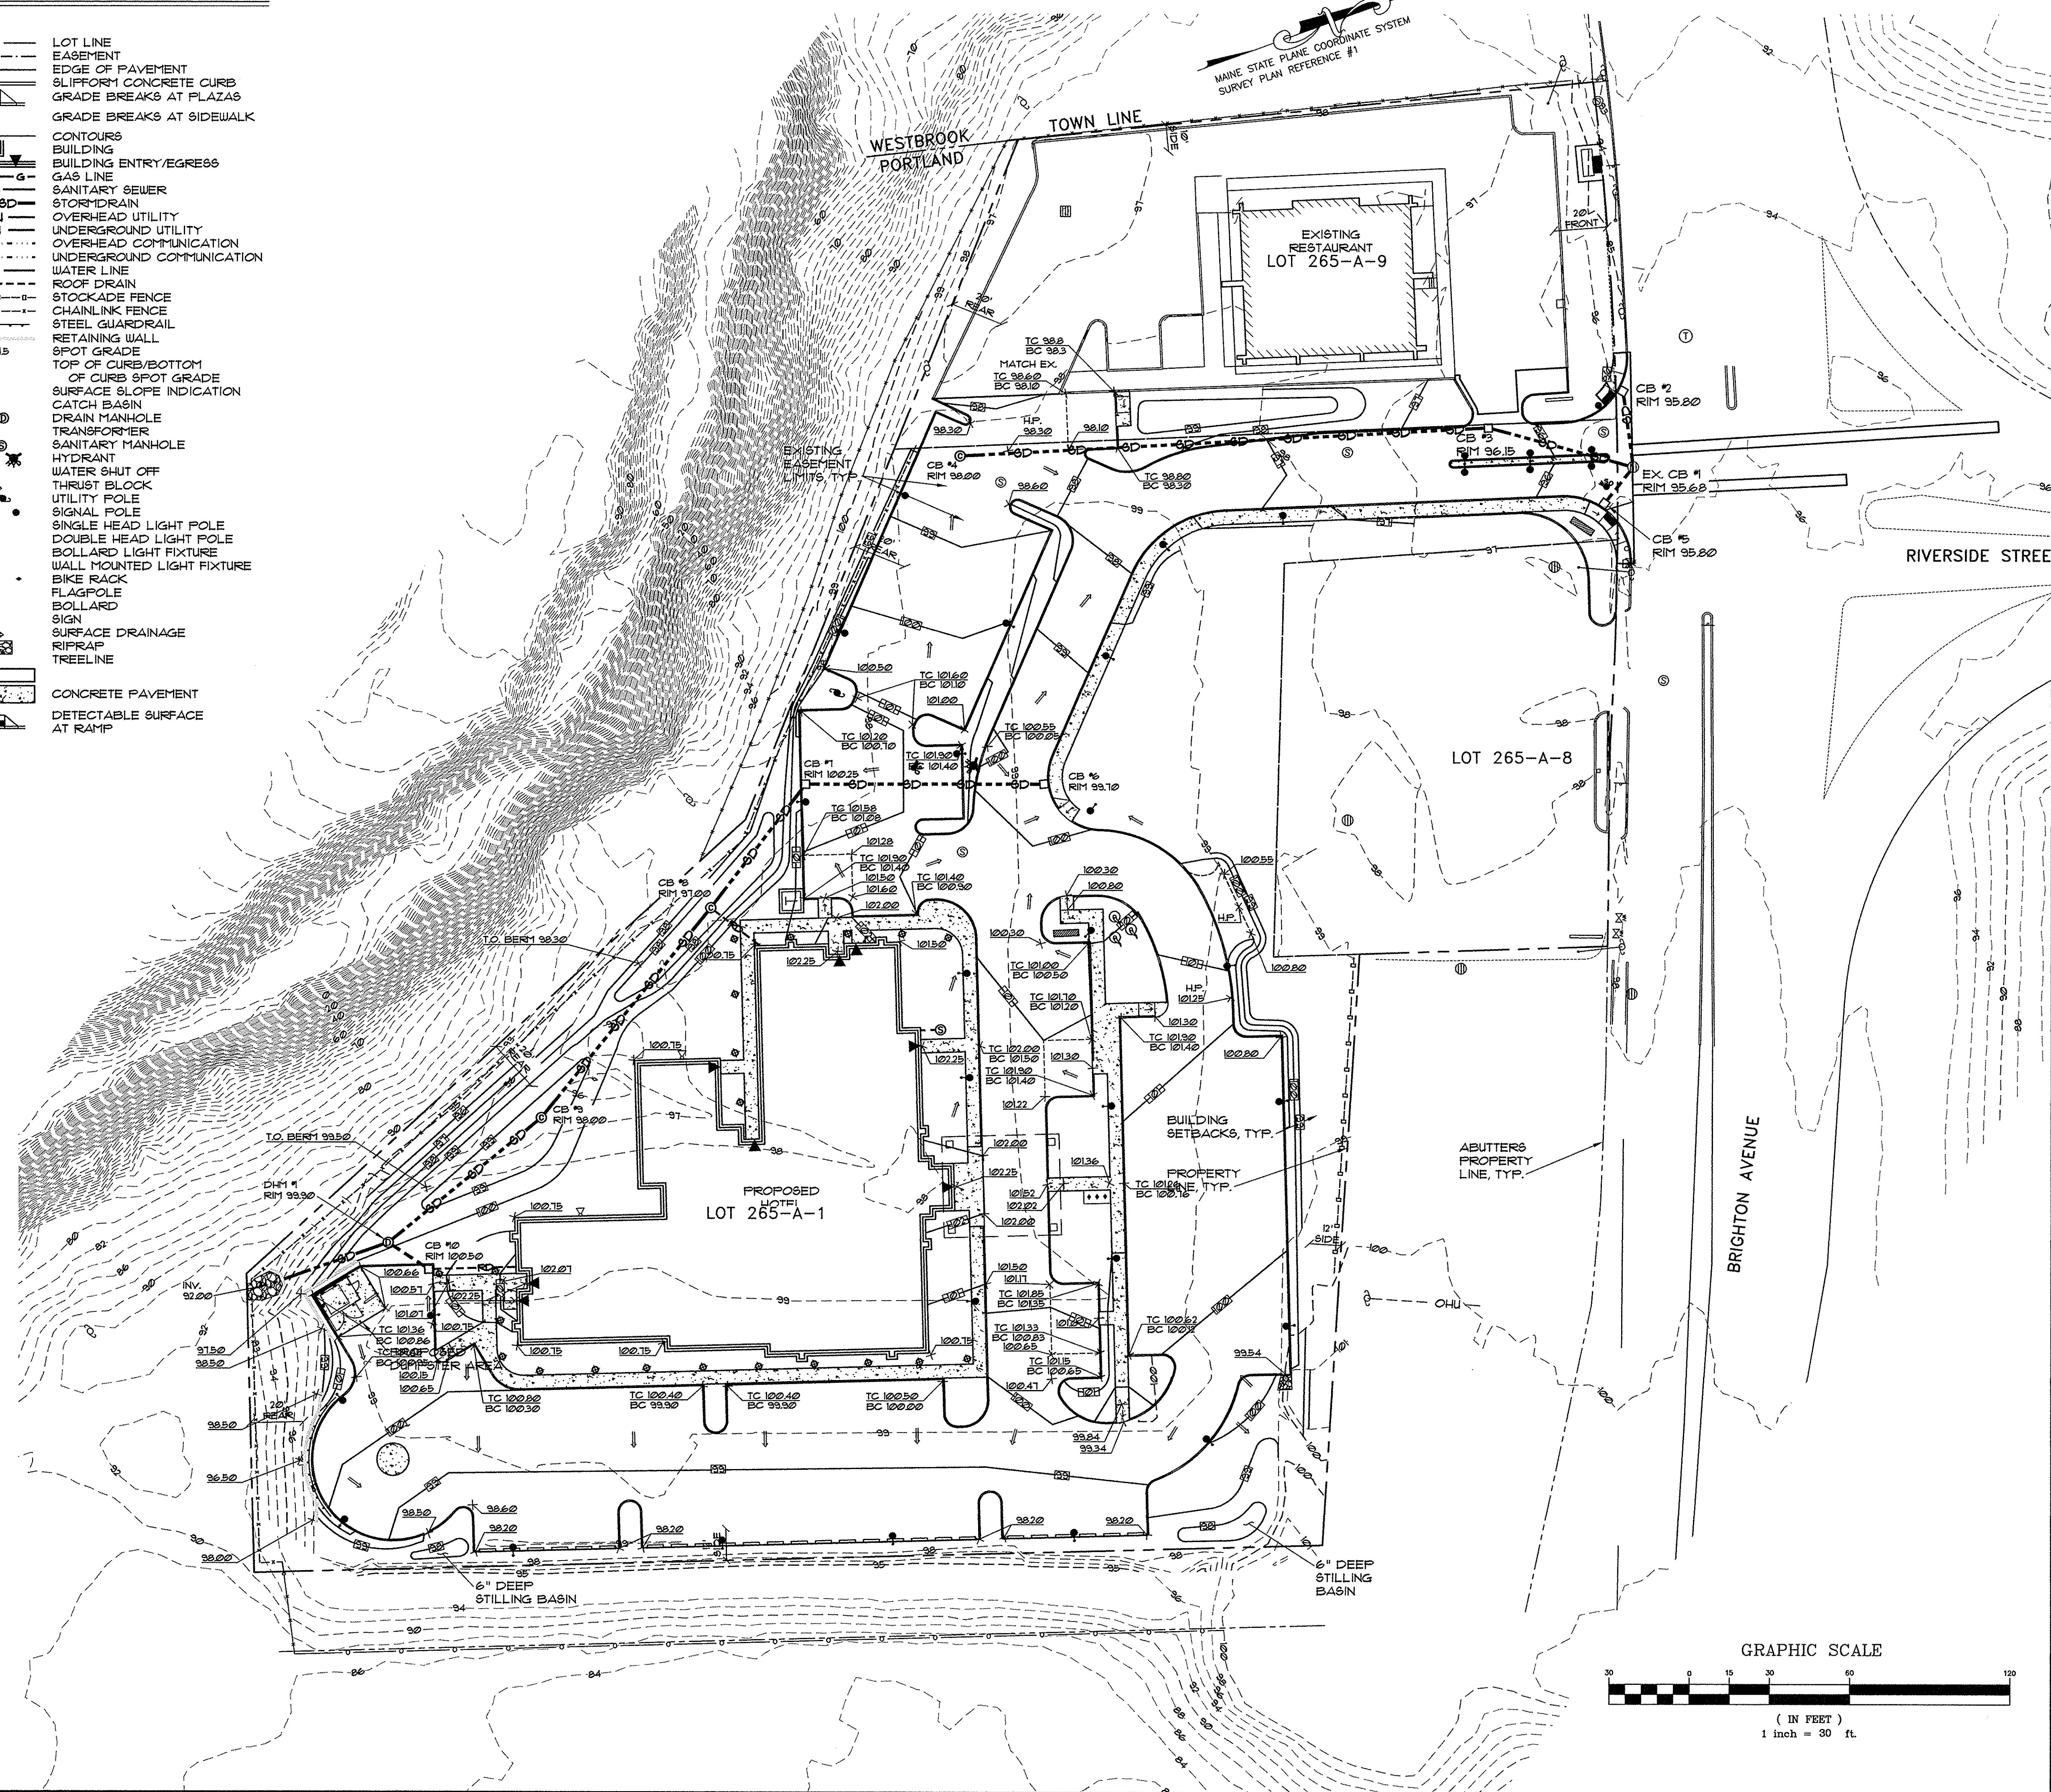

**PROPOSED**

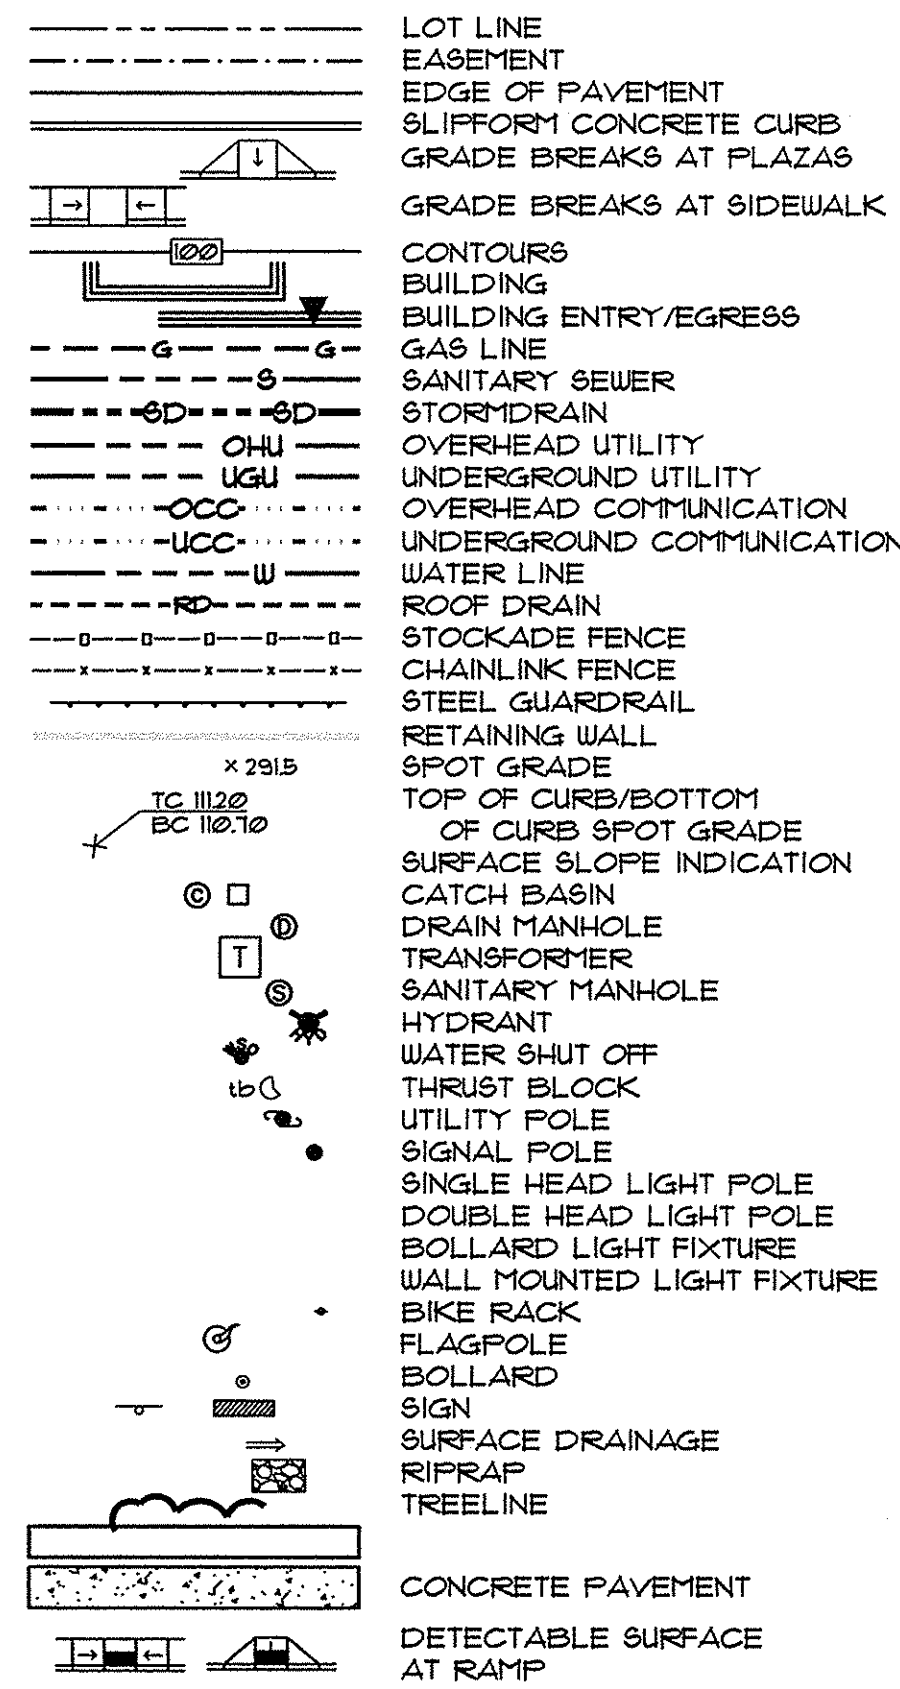

**PINKHAM & GREER**  
CIVIL ENGINEERS  
28 WINDHAM AVE. PORTLAND, ME 04103  
TEL: 207.781.5342 FAX: 207.781.4495

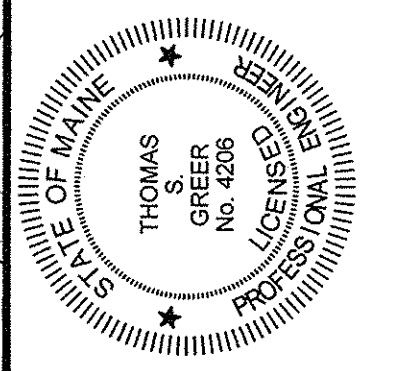

REV.	DATE	DESCRIPTION
1	5/8/17	REV'D PER STAFF REVIEW

PORTLAND HOTELS, INC.  
1200 BRIGHTON AVENUE  
PORTLAND, MAINE

SCALE: AS SHOWN  
DATE: APRIL 4, 2017  
PROJECT: 16196

DRN BY: JDC  
DESIGN BY: TSG  
CHK BY:

HOTEL REDEVELOPMENT  
1210 BRIGHTON AVENUE  
PORTLAND, MAINE

**GRADING DETAIL PLAN**

**C3.2**  
MAPLOT 265 / A / 1 & 9