

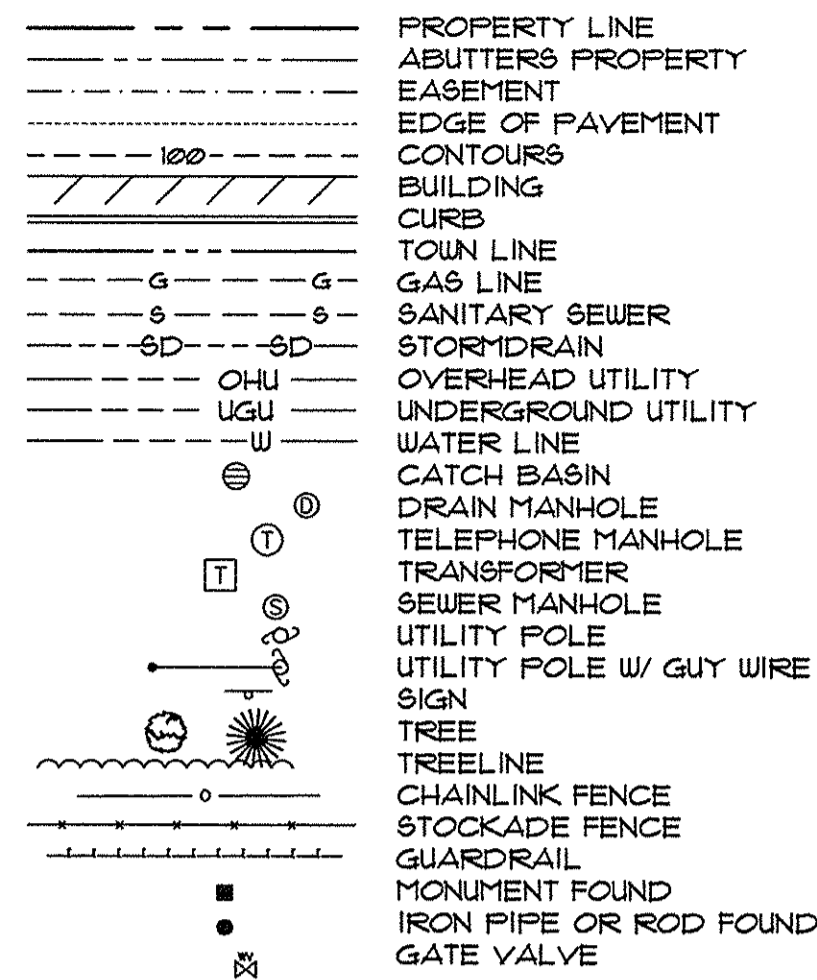


**LEGEND**


**EXISTING**

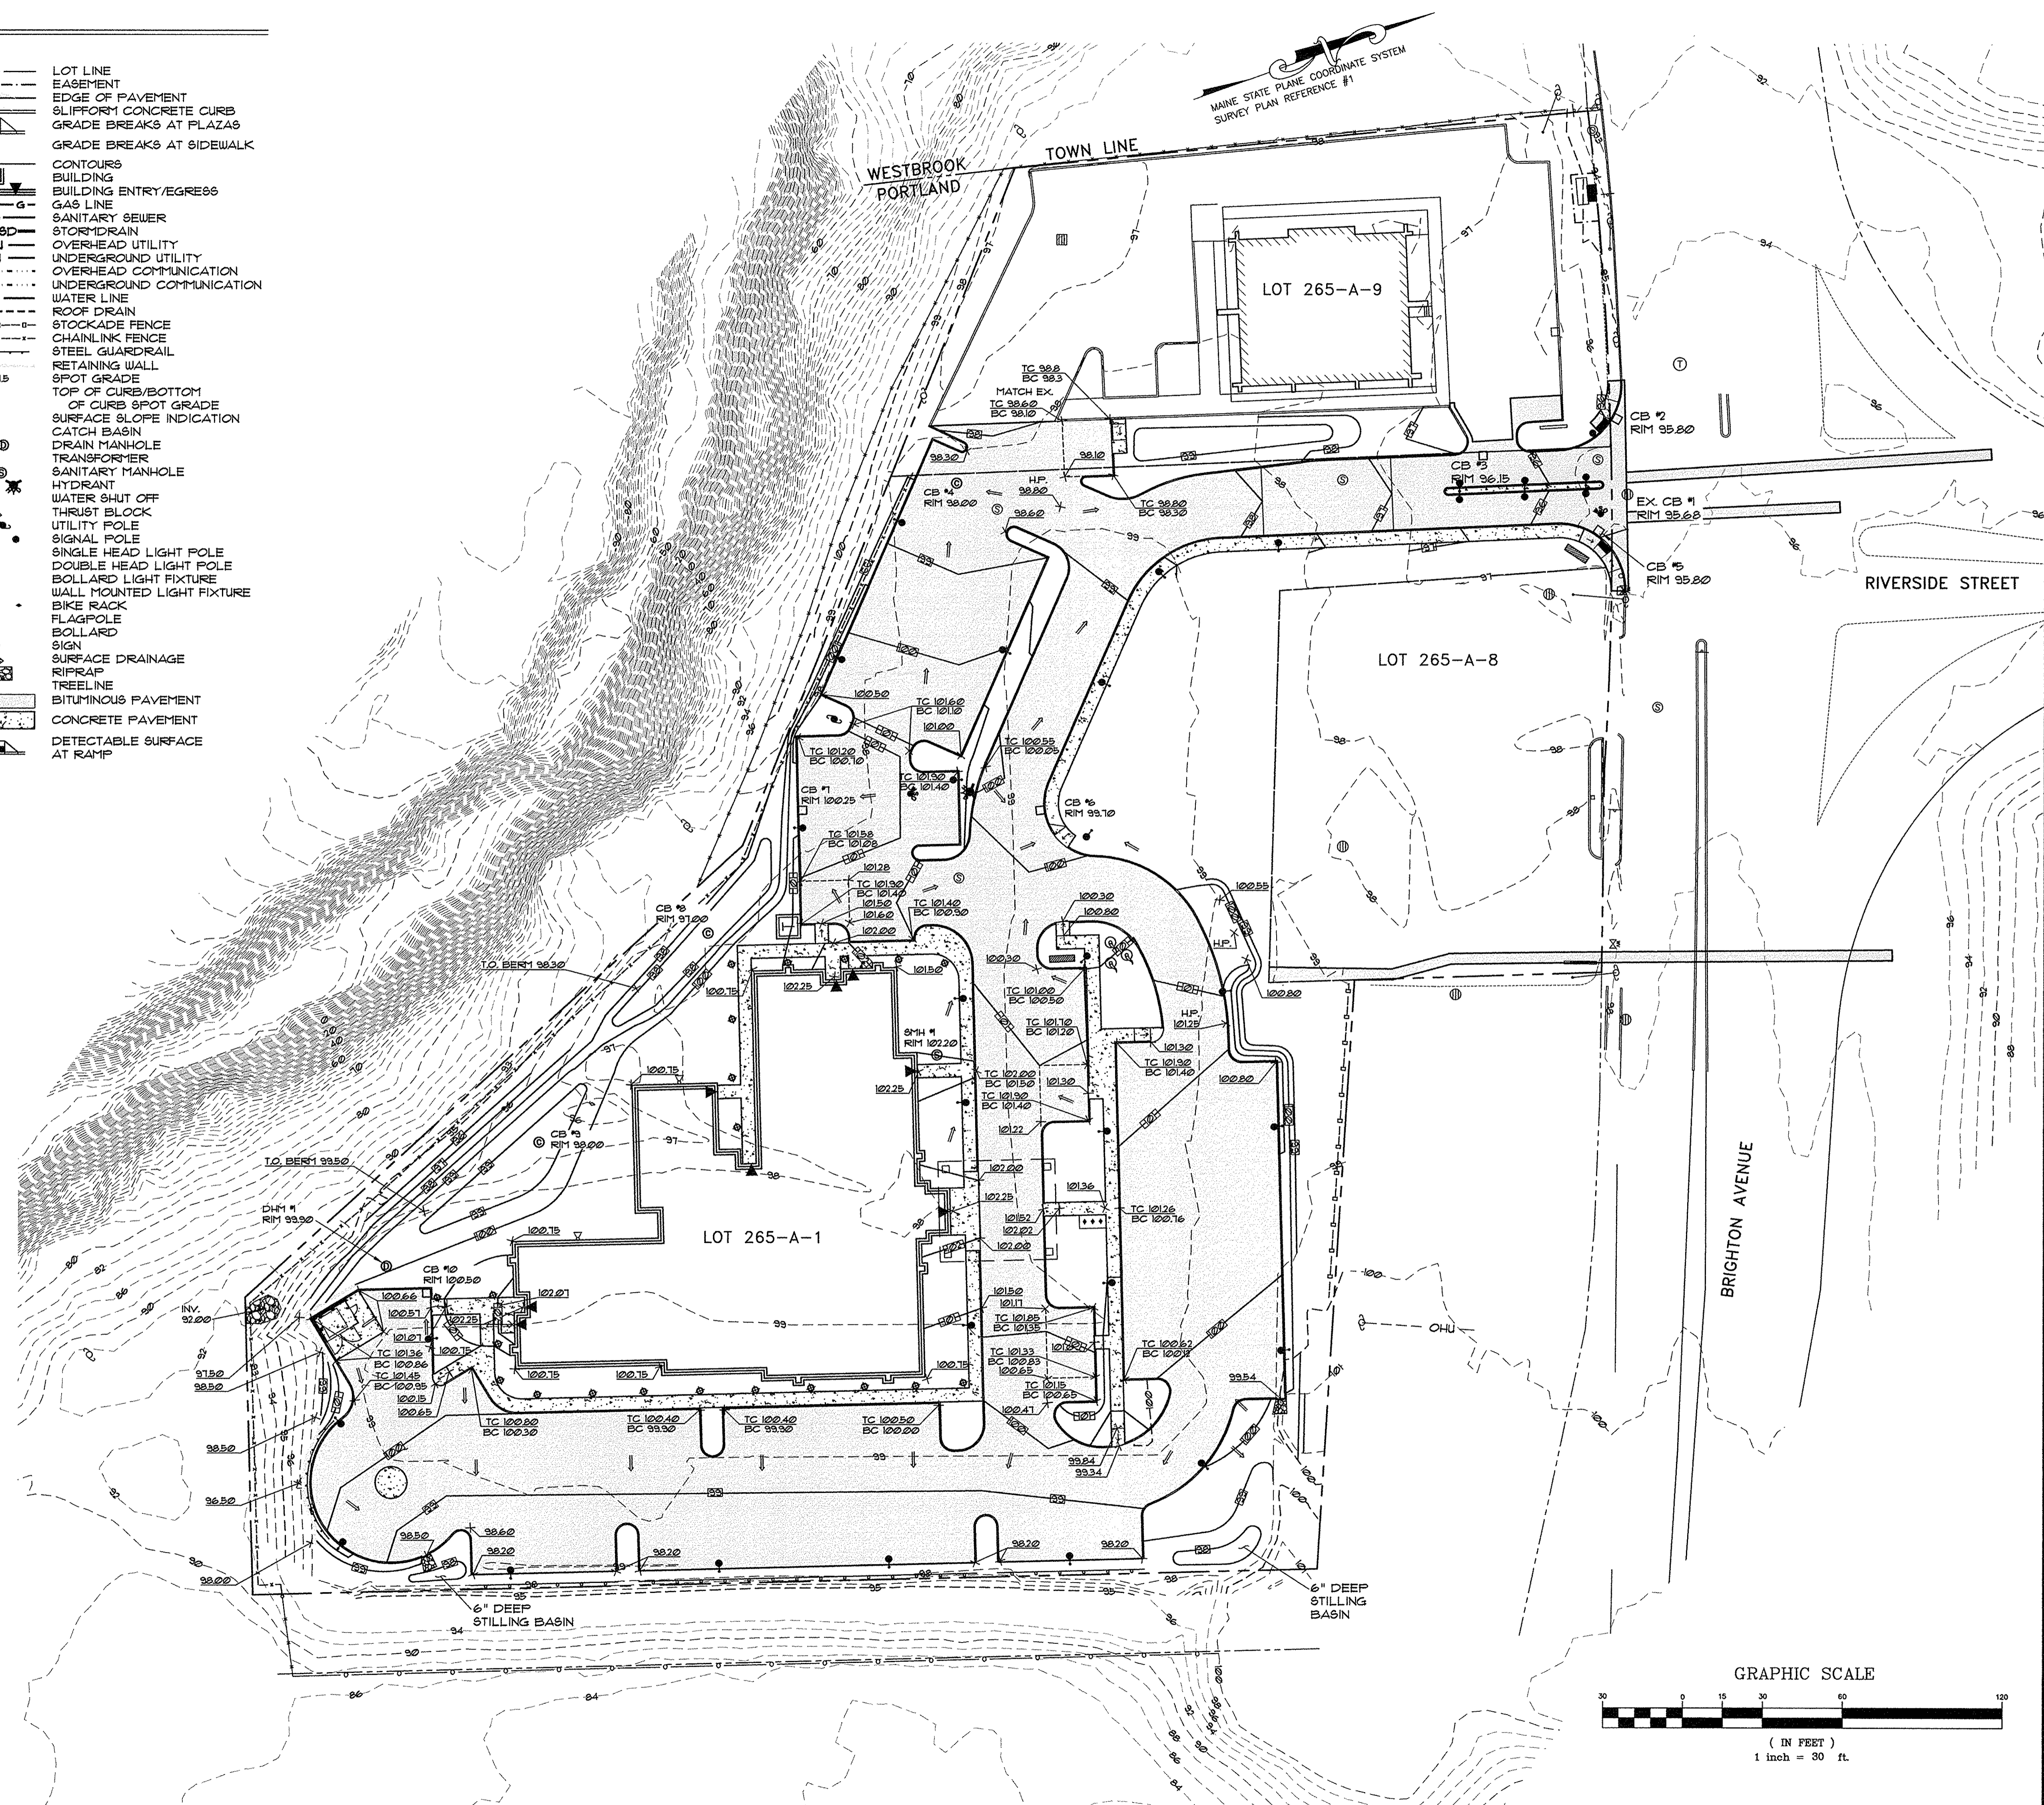


**PROPOSED**

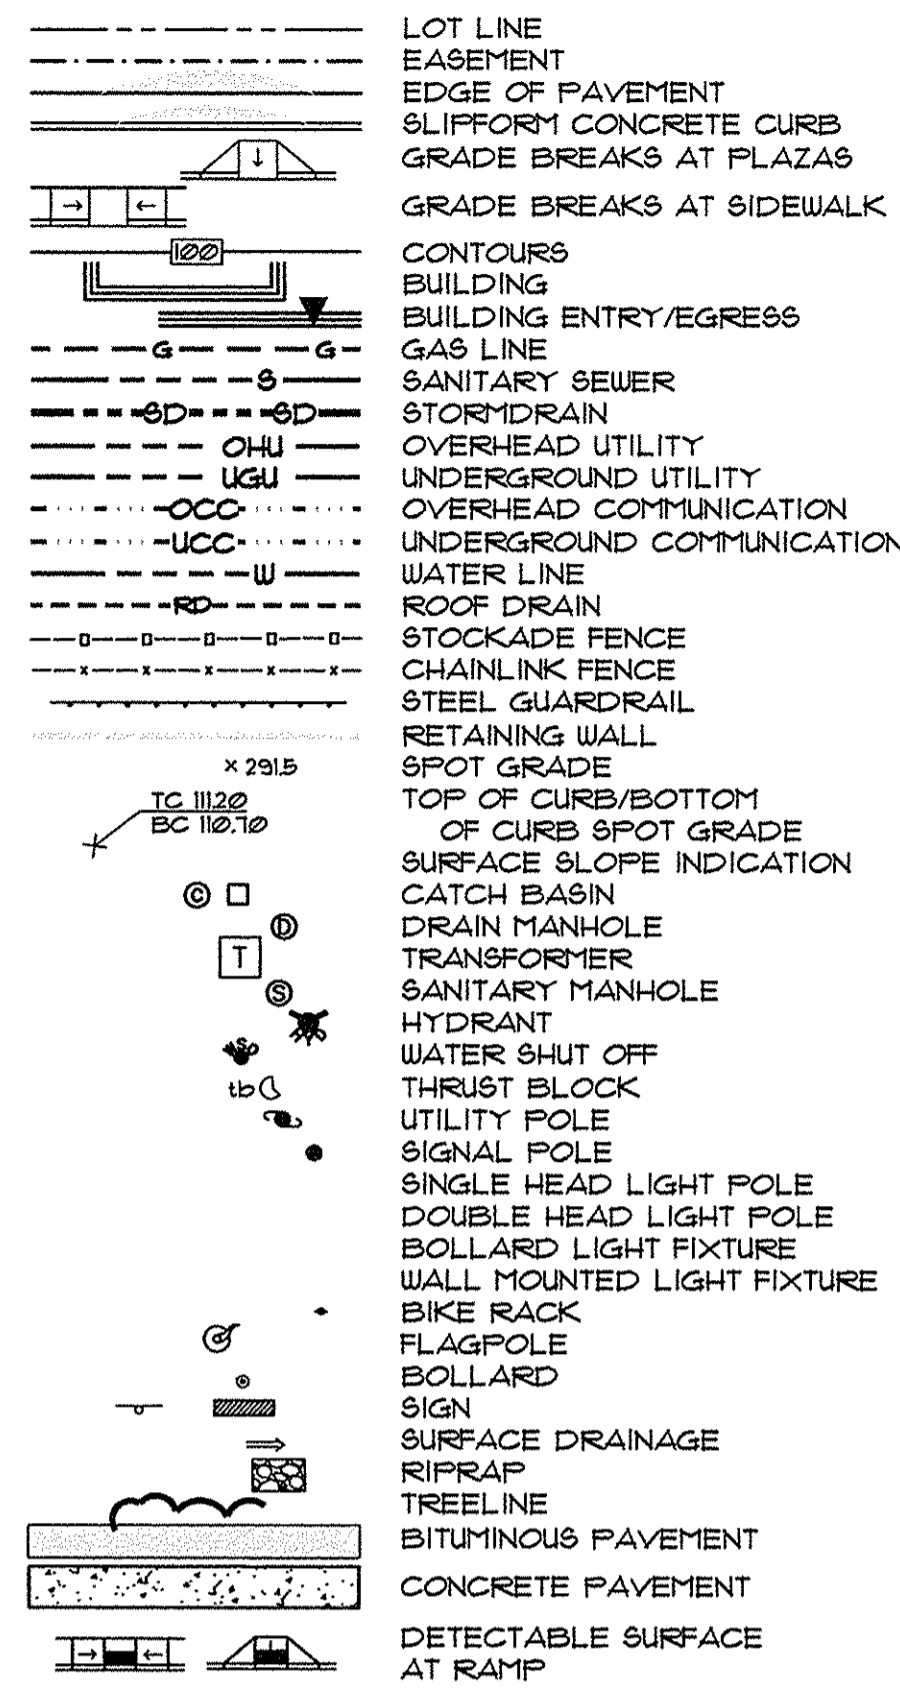

MAINE STATE PLANE COORDINATE SYSTEM  
SURVEY PLAN REFERENCE #1

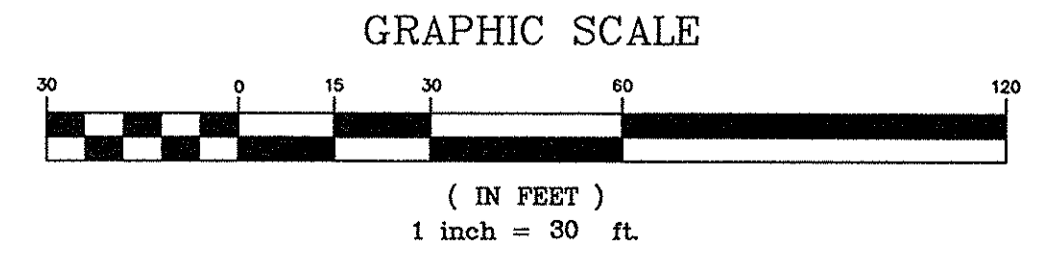

**PINKHAM & GREER**  
CIVIL ENGINEERS  
28 WINDHAM AVE. PORTLAND, ME 04103  
TEL: 207.761.5442 FAX: 207.761.4495

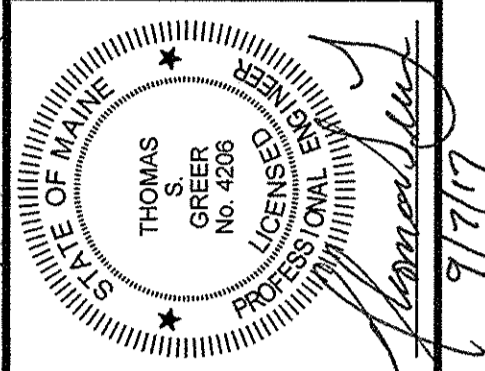

REV.	DATE	DESCRIPTION
4	9/7/17	ADJUST GRADING ON DRIVEWAY
3	5/24/17	DRAFTING CLARIFICATIONS
2	5/17/17	ADDED GUARD RAIL
1	5/8/17	REV'D PER STAFF REVIEW

PORTLAND HOTELS, INC.  
1200 BRIGHTON AVENUE  
PORTLAND, MAINE

SCALE: AS SHOWN  
DATE: APRIL 4, 2017  
PROJECT: 16198

DRN BY: JDC  
DESG BY: TSG  
CHK BY: [Signature]

HOTEL REDEVELOPMENT  
1210 BRIGHTON AVENUE  
PORTLAND, MAINE

**GRADING DETAIL PLAN**

**C3.2**  
MAP/LOT 265 / A / 1 & 9