

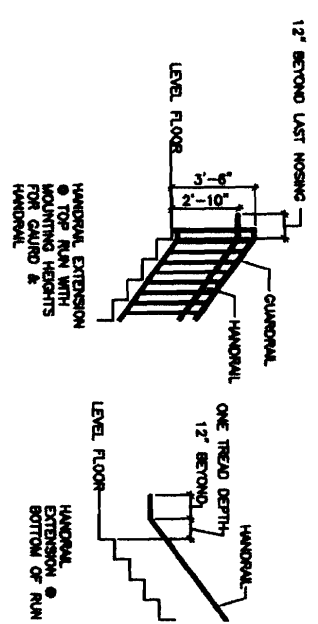


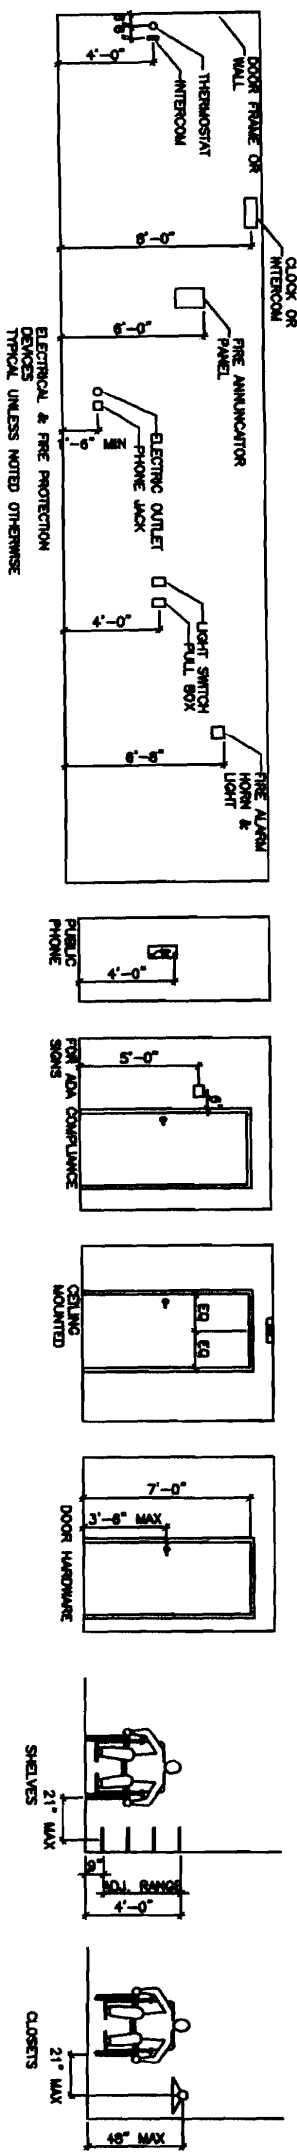

235 Riverside Industrial Parkway  
Portland, ME 04102

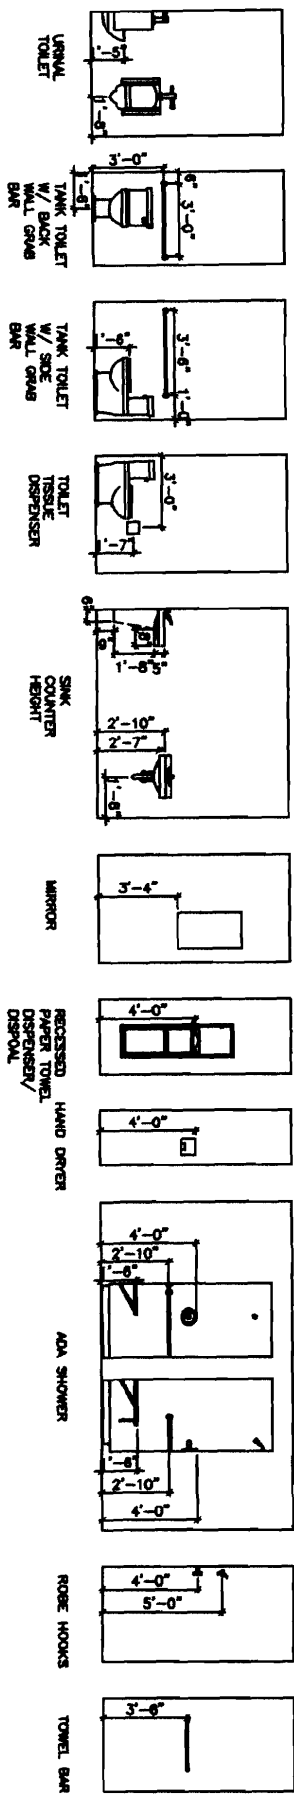

**ADA REQUIREMENTS**

NOT TO SCALE

JUN 10 2008

DATE	NO	REMARKS	BY
06/10/08	A	ISSUED FOR PERMIT	JJC

**KON ASIAN BISTRO**  
1140 BRIGHTON AVE  
PORTLAND, ME

TITLE: LIFE SAFETY  
DRAWN: JJO  
SCALE: NTS  
DATE: 06/10/08  
CODE: SEE NOTES  
TOWN: PORTLAND