


rev.	date	description	appr'd
A	07/10/15	FOR REVIEW & COORD.	JHL

designed by: JHL  
 drawn by: RAW  
 checked by: JHL  
 scale: AS NOTED  
 date: 07/10/2015  
 plot date: 07/10/2015  
 project #: 2015-0713

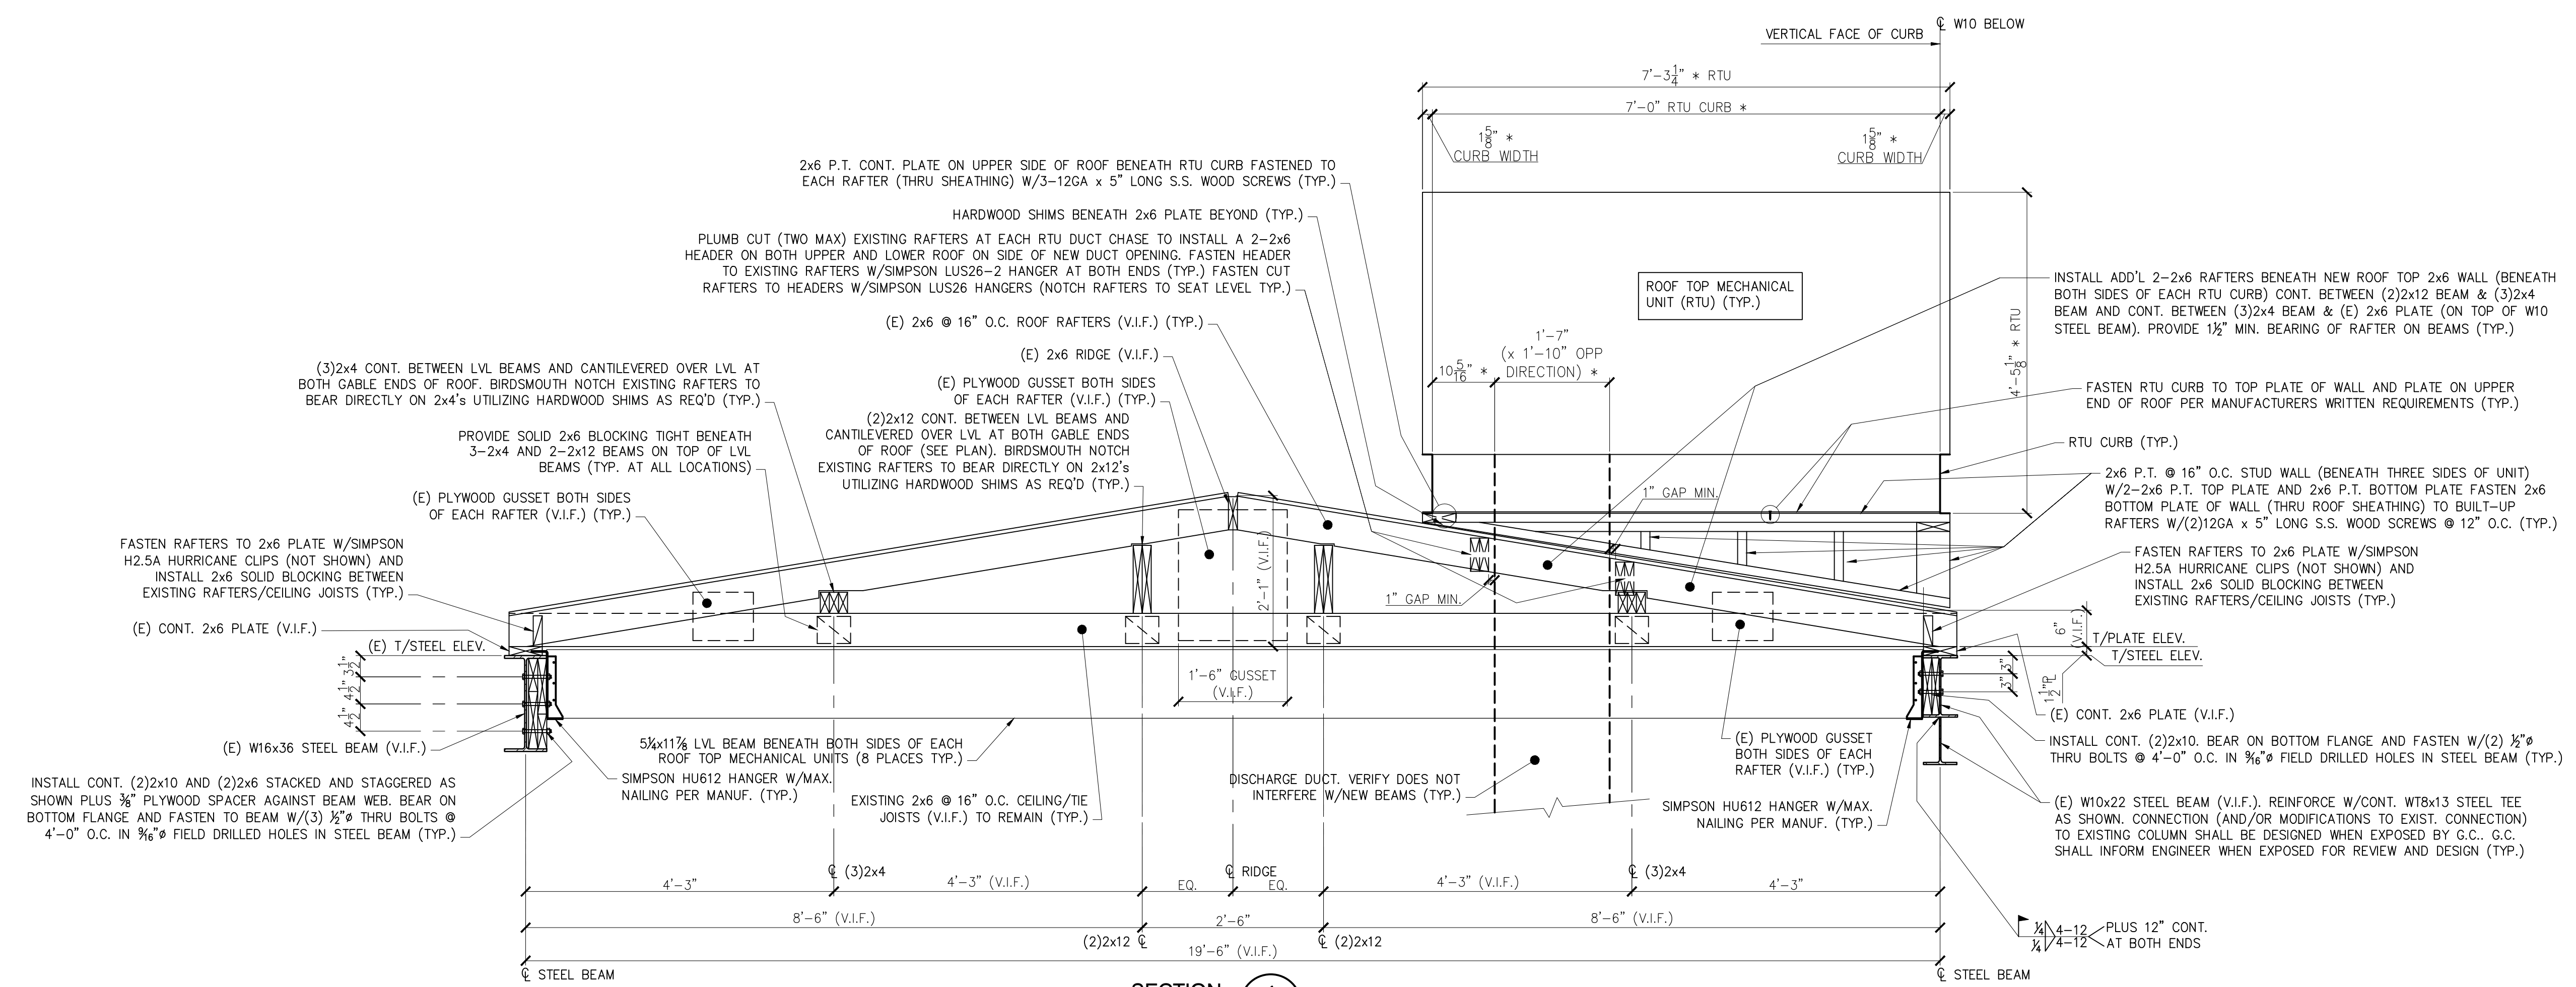

NOTES:  
 1. G.C. SHALL INSTALL ROOFING AND SEAL CURB AND RTU PENETRATIONS WEATHERIGHT. DESIGNED BY OTHERS (TYP.)  
 2. "\*" INDICATES: G.C. SHALL COORDINATE DIMENSIONS AND ELEVATIONS W/MECHANICAL ROOF TOP UNIT SUPPLIER.

SECTION 1  
 3/4" = 1'-0"  
 S1