


SEE PREVIOUS PROJECT  
 DRAWINGS: KON ASIAN BISTRO - RENOVATIONS AND ADDITIONS  
 PROJECT NUMBER: 2015-073  
 DATED: 07/10/2015

**PARTIAL ROOF FRAMING PLAN**  
 1/4" = 1'-0"

- NOTES:
1. SEE GENERAL NOTES ON DWG S1.
  2. "E" INDICATES: EXISTING CONDITIONS, OR MEMBERS.
  3. "TYP." INDICATES: TYPICAL (ALSO SEE GENERAL NOTE #5).
  4. "V.I.F." INDICATES: G.C. SHALL "VERIFY IN FIELD" EXISTING DIMENSIONS, ELEVATIONS, OR CONDITIONS INDICATED AND REPORT ANY DISCREPANCIES TO THE ENGINEER.
  5. "U.O.N." INDICATES: UNLESS OTHERWISE NOTED.
  6. "S.S." INDICATES: STAINLESS STEEL.
  7. "\*" INDICATES: G.C. SHALL COORDINATE DIMENSIONS AND ELEVATIONS W/MECHANICAL ROOF TOP UNIT (RTU) SUPPLIER.

THESE DRAWINGS HAVE BEEN DEVELOPED BY L&L STRUCTURAL ENGINEERING SERVICES, INC. FOR THE TITLED SET ONLY. THE DRAWINGS ARE THE SOLE PROPERTY OF L&L ENGINEERING SERVICES, INC. AND THEY SHALL NOT BE USED, LENT, COPIED OR ALTERED WITHOUT THE WRITTEN CONSENT OF L&L STRUCTURAL ENGINEERING SERVICES, INC.

**L & L STRUCTURAL ENGINEERING SERVICES, INC.**  
 SIX Q. STREET  
 SOUTH PORTLAND, MAINE 04106  
 PHONE: (207) 767-4830  
 FAX: (207) 799-5432  
 EMAIL: LLEASURE@L-ENG.COM

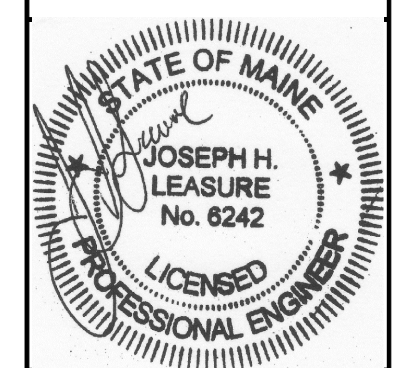

rev.	date	description	designed by: JHL	checked by: RWM	drawn by: JHL	scale: AS NOTED	date: 04/13/2016	plot date: 05/10/2016	project #: 2015-089
A	04/13/16	FOR REVIEW & COORD.							
B	05/10/16	FOR PERMIT AND PRICING							

**KON ASIAN BISTRO**  
 1140 BRIGHTON AVENUE  
 PORTLAND, ME  
 ROOFTOP MECHANICAL UNIT SUPPORT  
 RENOVATIONS AND ADDITIONS  
 PARTIAL ROOF FRAMING PLAN

