



NOTES:
 1. G.C. SHALL INSTALL ROOFING AND SEAL CURB AND RTU PENETRATIONS WEATHERIGHT. DESIGNED BY OTHERS (TYP.)
 2. "*" INDICATES: G.C. SHALL COORDINATE DIMENSIONS AND ELEVATIONS W/MECHANICAL ROOF TOP UNIT (RTU) AND EXHAUST UNIT SUPPLIER.

SECTION 1
 3/4" = 1'-0"

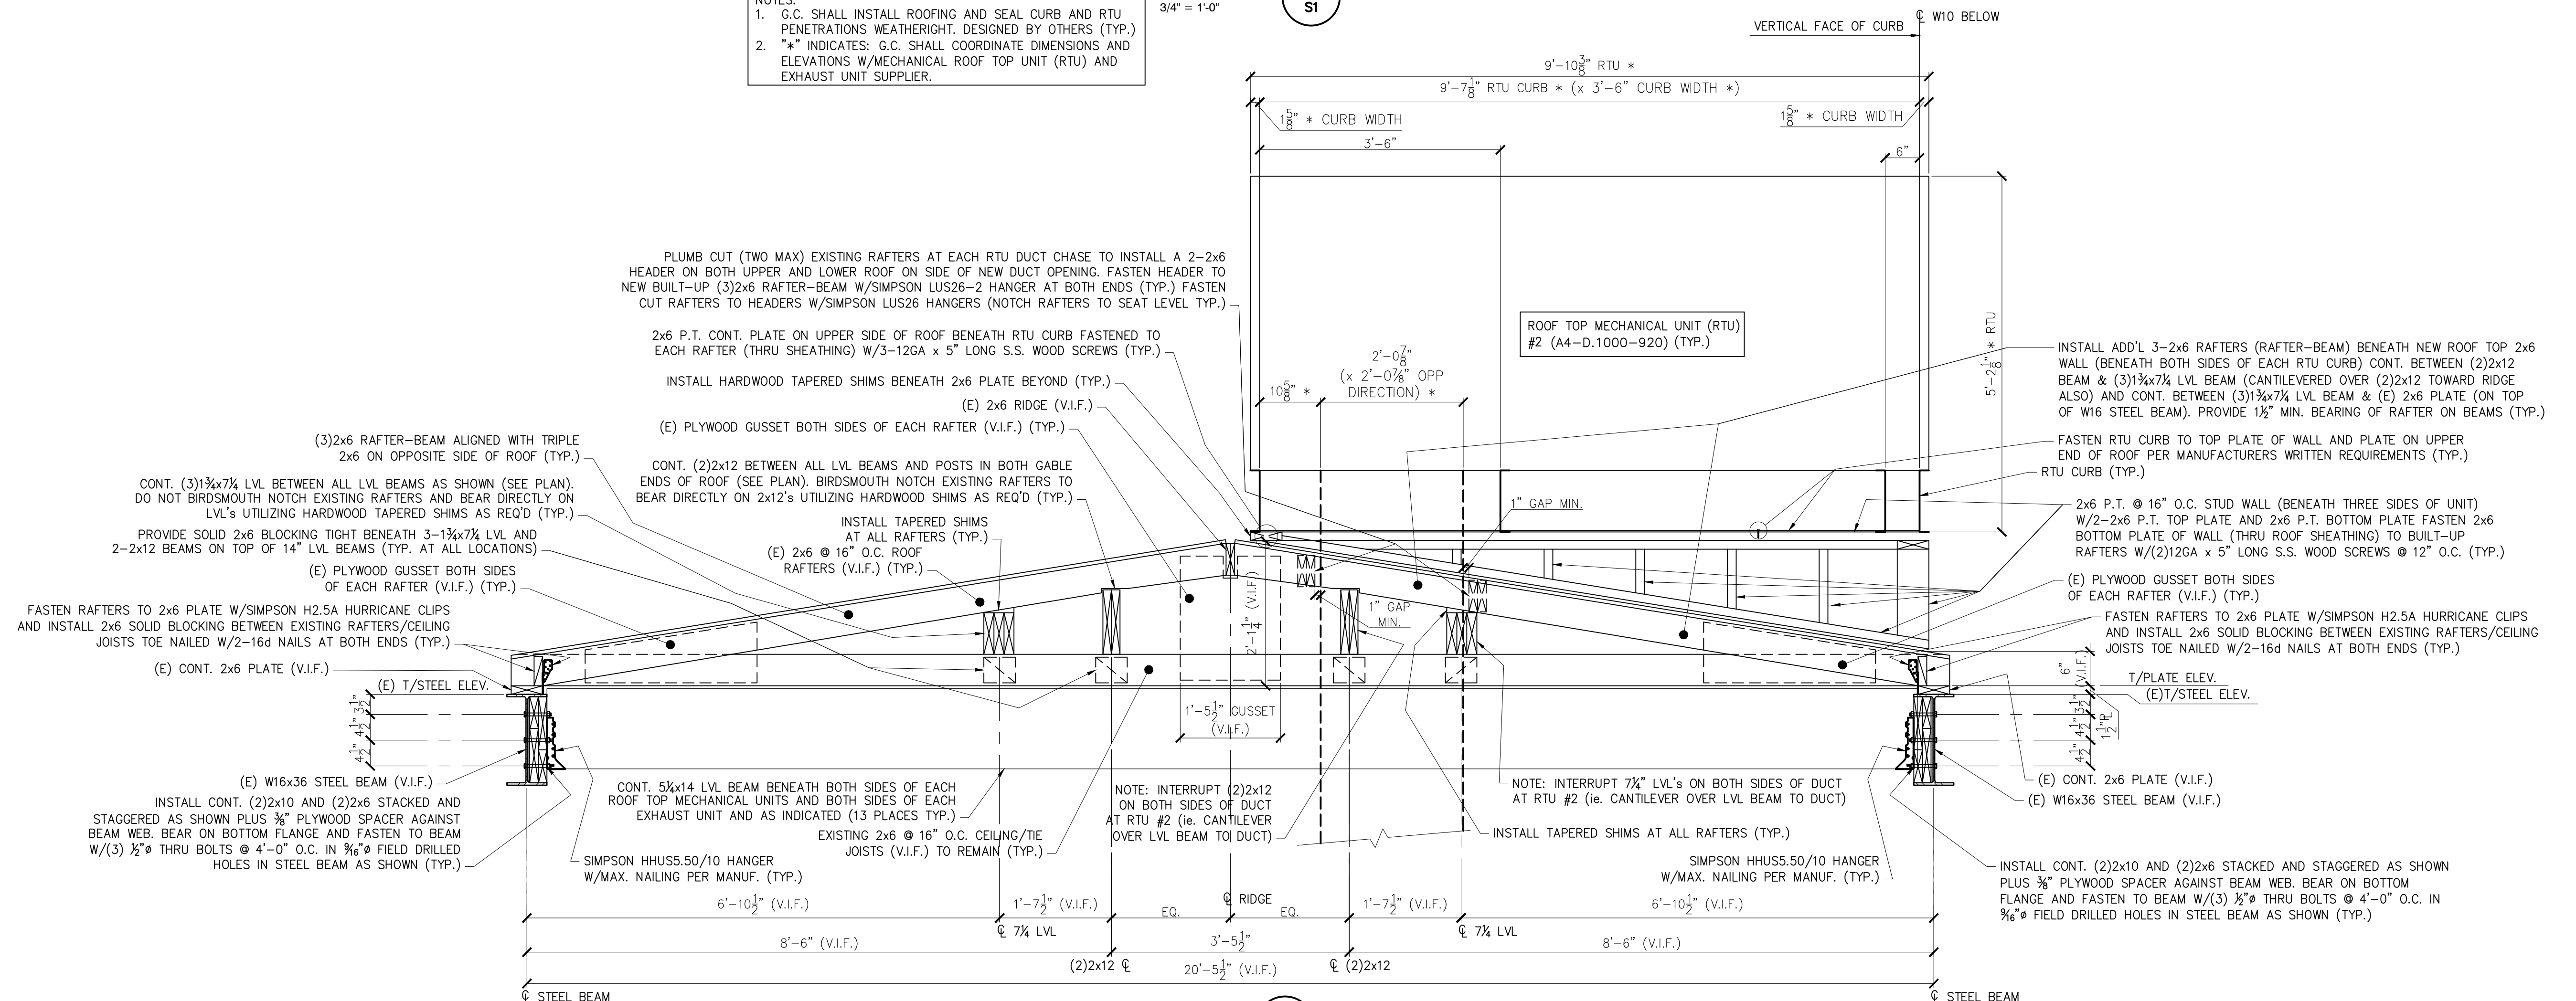

NOTES:
 1. G.C. SHALL INSTALL ROOFING AND SEAL CURB AND RTU PENETRATIONS WEATHERIGHT. DESIGNED BY OTHERS (TYP.)
 2. "*" INDICATES: G.C. SHALL COORDINATE DIMENSIONS AND ELEVATIONS W/MECHANICAL ROOF TOP UNIT (RTU) AND EXHAUST UNIT SUPPLIER.

SECTION 2
 3/4" = 1'-0"

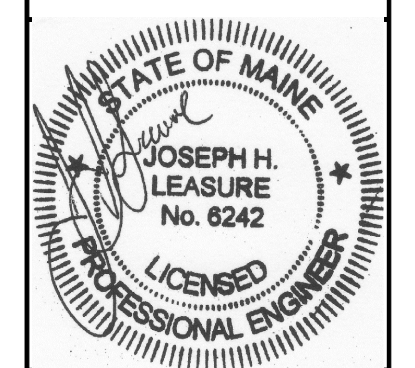

rev.	date	description	designed by: JHL	drawn by: RAW	checked by: JHL	scale: AS NOTED	date: 04/13/2016	plot date: 05/10/2016	project #: 2016-089
A	04/13/16	FOR REVIEW & COORD.							
B	05/10/16	FOR PERMIT AND PRICING							

