


# 200 Front Desk

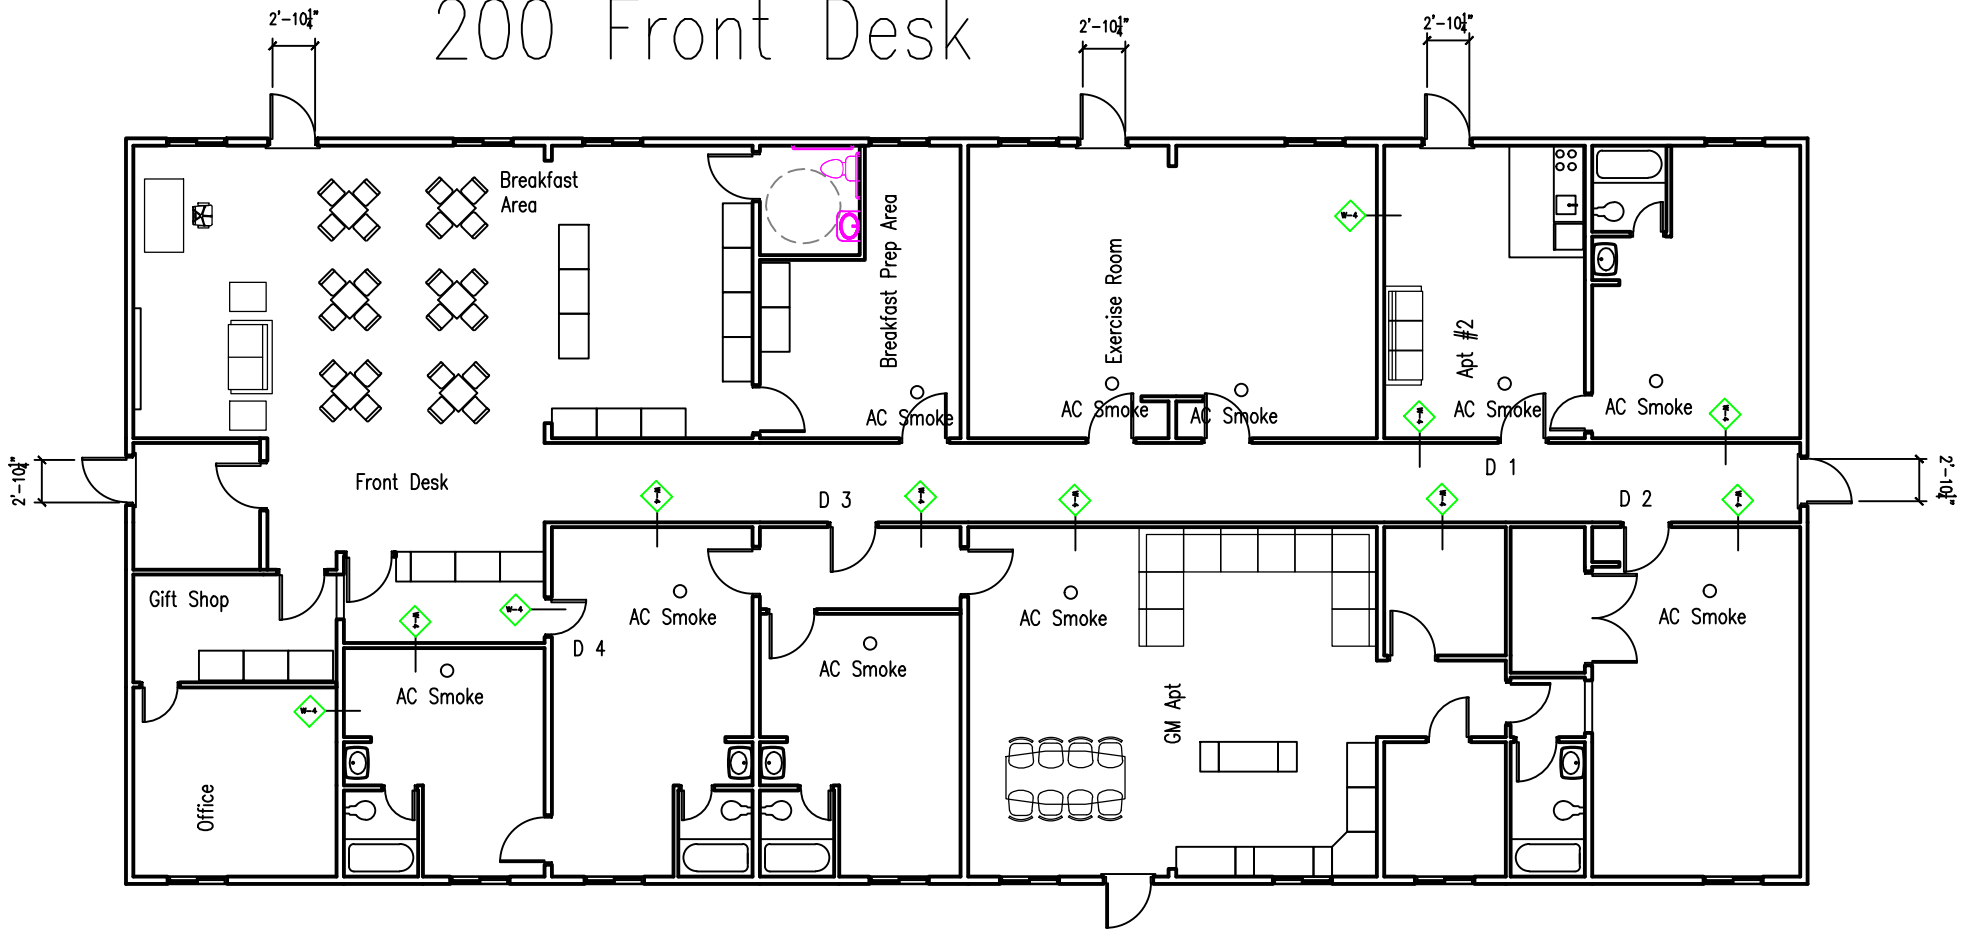

D1 to D4 will be fire door with 45 minute rating and self-closing with latching.