


Location of Construction: 1 Riverside St		Owner: Motel 6, O.L.P.		Phone: 972-702-6840		Permit No:
Owner Address: 14651 Dallas Parkway, Dallas TX 75240		Lessee/Buyer's Name:		BusinessName:		
Contractor Name: Neokraft Sign, Inc.		Address: 686 Main St Lewiston, ME		Phone: 782-9654		Permit Issued:
Past Use: Motel		Proposed Use:		COST OF WORK: \$ FIRE DEPT. <input type="checkbox"/> Approved <input type="checkbox"/> Denied Signature:		
				PERMIT FEE: \$ 92.40 INSPECTION: Use Group: Type:		
				Signature:		
Proposed Project Description: Reface existing building & Pole signs as per enclosed prints				PEDESTRIAN ACTIVITIES DISTRICT (P.A.D.) Action: <input type="checkbox"/> Approved <input type="checkbox"/> Approved with Conditions <input type="checkbox"/> Denied Signature: Date:		Zone: CBL: 266-A-001 Zoning Approval: Special Zone or Reviews: <input type="checkbox"/> Shoreland <input type="checkbox"/> Wetland <input type="checkbox"/> Flood Zone <input type="checkbox"/> Subdivision <input type="checkbox"/> Site Plan maj <input type="checkbox"/> minor <input type="checkbox"/> mm <input type="checkbox"/>
Permit Taken By: SP		Date Applied For: 02 July 1998				
1. This permit application does not preclude the Applicant(s) from meeting applicable State and Federal rules. 2. Building permits do not include plumbing, septic or electrical work. 3. Building permits are void if work is not started within six (6) months of the date of issuance. False information may invalidate a building permit and stop all work..						Zoning Appeal <input type="checkbox"/> Variance <input type="checkbox"/> Miscellaneous <input type="checkbox"/> Conditional Use <input type="checkbox"/> Interpretation <input type="checkbox"/> Approved <input type="checkbox"/> Denied
<p style="text-align: center;">CERTIFICATION</p> I hereby certify that I am the owner of record of the named property, or that the proposed work is authorized by the owner of record and that I have been authorized by the owner to make this application as his authorized agent and I agree to conform to all applicable laws of this jurisdiction. In addition, if a permit for work described in the application is issued, I certify that the code official's authorized representative shall have the authority to enter all areas covered by such permit at any reasonable hour to enforce the provisions of the code(s) applicable to such permit						
SIGNATURE OF APPLICANT		ADDRESS:		DATE: 06 July 1998		Historic Preservation <input type="checkbox"/> Not in District or Landmark <input type="checkbox"/> Does Not Require Review <input type="checkbox"/> Requires Review Action: <input type="checkbox"/> Approved <input type="checkbox"/> Approved with Conditions <input type="checkbox"/> Denied Date:
				PHONE:		
RESPONSIBLE PERSON IN CHARGE OF WORK, TITLE				PHONE:		CEO DISTRICT <div style="border: 1px solid black; width: 50px; height: 50px; margin: 10px auto;"></div>
White-Permit Desk Green-Assessor's Canary-D.P.W. Pink-Public File Ivory Card-Inspector						

JUNE 9th 1997 MOTEL6 LOGO • 8 FEET 2 INCHES x 22 FEET 0 INCH FLEX FACES • DM6-SBG "TEL" • FINISHED GRAPHICS

LOCATION : PORTLAND, ME • #1273

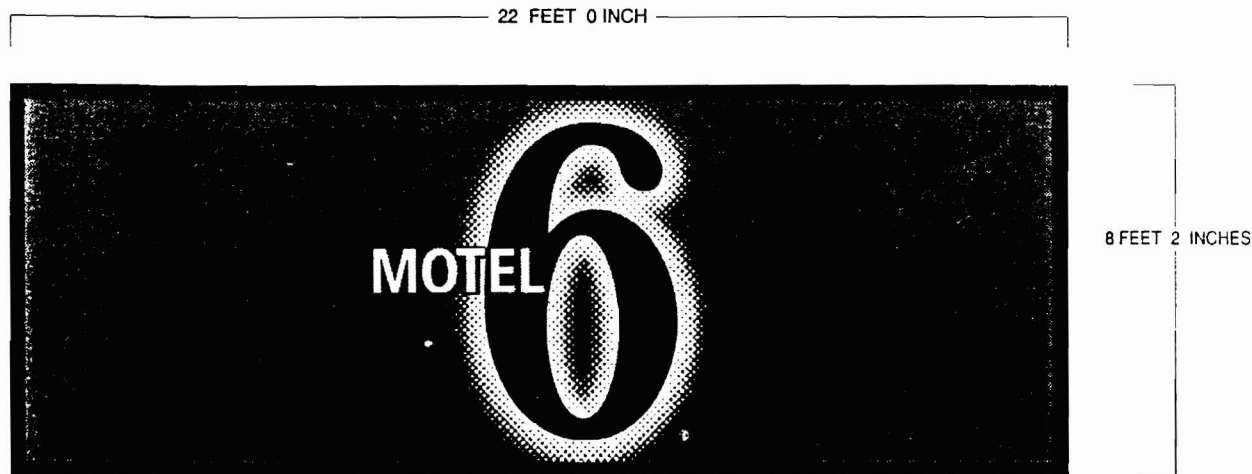

LOGO CENTERED



Dualite Sales & Service, Inc.

One Duette Lane • Wilmette, OH 46178 • (513) 724-7100 • FAX (513) 724-9029

Note: ©1997 Dualite Sales & Service, Inc. • All Rights Reserved • This drawing was created by Dualite Sales & Service, Inc. and contains exclusive design elements executed by Dualite and may not be reproduced or utilized without Dualite's consent.

JUNE 9th 1998 © • FILE# 98-6-74-MOTE01-GSP (DM6-SBG"TEL")

SCALE: 1/4 INCH = 1 FOOT

CABINET SIZE:

8 FEET 2 INCHES x ~~22~~ FEET 0 INCH
22

V.O.:

7 FEET 6 INCHES x 21 FEET 4 INCHES

4 INCH RETAINER: PAINTED BLUE to MATCH ST#2930

#5a 2 "MOTEL" GRAPHICS RECEIVED as of 6-9-97
MOVED "E" and "L" into "6"
MOVED BALANCE of LETTERS SLIGHTLY to RIGHT
ADD 25% to HORIZONTAL STROKE at TOP of "T"
(REVISED 5-28-97: 50% INCREASE on RIGHT SIDE
of VERTICAL LEG of "T"
SHADOW of "T" behind "6"

2 COLORS:

ST# 2410 RED (NUMERAL 6)

ST# 2930 BLUE (BACKGROUND COLOR and GRADATION)

"MOTEL COPY is WHITE on BLUE and RED with

BLUE DROP SHADOW

FX PROTECTIVE COATING


10.78 INCH "M" in "MOTEL" COPY

2.29 INCH WHITE REGISTER MARK

180 S.F.
REPLACEMENT FACES
FOR EXISTING SIGN

JUNE 9th 1997 MOTEL6 LOGO • M-8 "ENTER" with 2 INCH RETAINER • DM6-SBG "TEL" • FINISHED GRAPHICS

FLEX FACE DIRECTIONALS

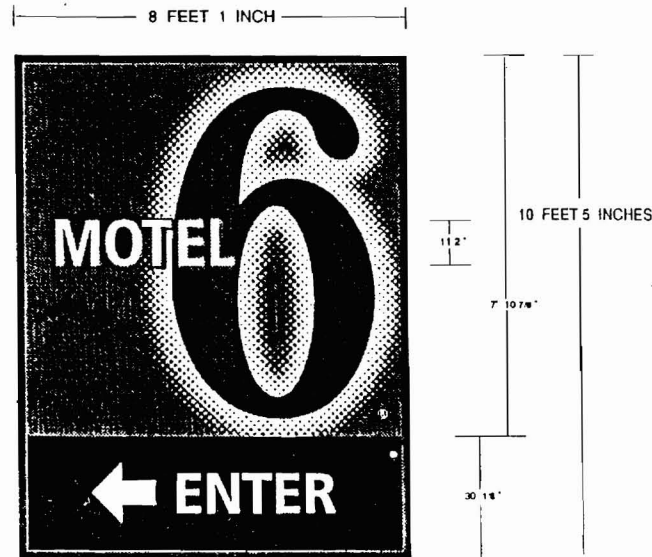

LEFT FACE

"ENTER" COPY is FRUTIGER BOLD MODIFIED at 87.3 HORIZONTAL SCALE.
LETTER HEIGHT of 9 1/2 INCHES.
APPROXIMATELY 15% SMALLER than "MOTEL" COPY.



Dualite Sales & Service, Inc.

One Dualite Lane • Williamsburg, OH 45178 • (513) 724-7100 • FAX (513) 724-9029

Note: ©1997 Dualite Sales & Service, Inc. • All Rights Reserved • This drawing was created by Dualite Sales & Service, Inc. and contains exclusive design elements executed by Dualite and may not be reproduced or utilized without Dualite's consent.

AUGUST 20th 1997 • FILE# 97-8-203-MOTE01-GSP (DM6-SBG"TEL" M8)

*REPLACEMENT FACES
FOR EXISTING SIGN
85 S.F.*



RIGHT FACE

SCALE: 1/4 INCH = 1 FOOT

M-8 LOGO/ENTER;
10 FEET 5 INCHES x 8 FEET 1 INCH

#5a 2 "MOTEL" GRAPHICS RECEIVED as of 6-9-97
MOVED "E" and "L" into "6"
MOVED BALANCE of LETTERS SLIGHTLY to RIGHT
ADD 25% to HORIZONTAL STROKE at TOP of "T"
(REVISED 5-28-97: 50% INCREASE on RIGHT SIDE
of VERTICAL LEG of "T"
SHADOW of "T" behind "6"

2 INCH RETAINER: MATTHEWS BLUE to MATCH ST#2930

2 COLORS:

ST# 2410 RED (NUMERAL 6)

ST# 2930 BLUE (BACKGROUND COLOR and GRADATION)

"MOTEL COPY is WHITE on BLUE and RED
with BLUE DROP SHADOW "

BLACK VINYL at BOTTOM (SIGNTech# 2025 SUPERTAC VINYL)

FX PROTECTIVE COATING on TOP

TEDLAR COATING on BOTTOM

2.38 INCH WHITE REGISTER MARK

DIRECTIONAL AREA below LOGO is BLACK with
TRANSLUCENT WHITE "ENTER" COPY and ARROW
(SIGNTech# 2025 SUPERTAC VINYL)

9 1/2 INCHES "ENTER" COPY is FRUTIGER BOLD MODIFIED
at 87.3 HORIZONTAL SCALE

MATERIAL SIZE: 11 FEET 5 INCHES x 9 FEET 0 INCH


V.O. AREA: 10 FEET 1 INCH x 7 FEET 9 INCHES

SCREENED AREA: 7 FEET 10 7/8 INCHES x 8 FEET 1 INCH

*Approved
GWS 8/20/97*

JUNE 9th 1997 MOTEL 6 LOGO • 6 FEET 0 INCH x 6 FEET 0 1/2 INCH • DM6 / SBG "TEL" • FINISHED GRAPHICS

PAN FORMED SOLAR GRADE LEXAN

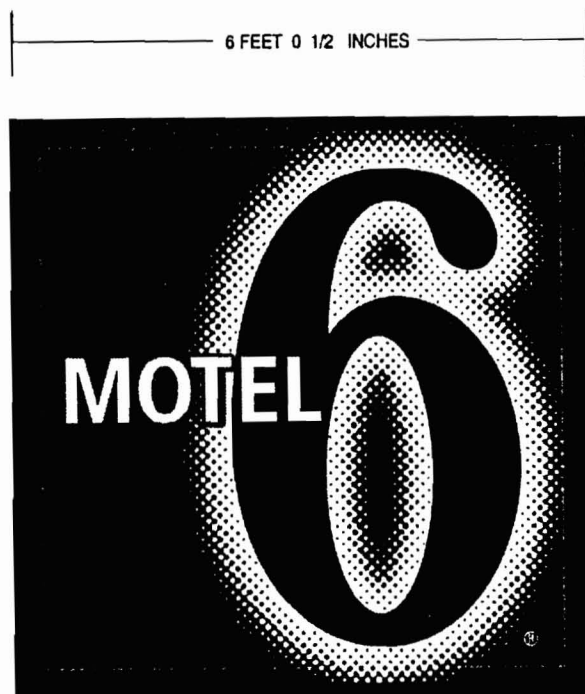

CENTERED "6" TOP and BOTTOM of FACE



Dualite Sales & Service, Inc.

One Dualite Lane • Williamsburg, OH 45178 • (513) 724-7100 • FAX (513) 724-0029

Note: ©1997 Dualite Sales & Service, Inc. • All Rights Reserved • This drawing was created by Dualite Sales & Service, Inc. and contains exclusive design elements executed by Dualite and may not be reproduced or utilized without Dualite's consent.

JUNE 18th 1997 © • FILE# 97-6-159-MOTE01-GSP (DM6-66)

REPLACEMENT
SIGN FACE FOR
EXISTING SIGN
QTY (2)

6 FEET 0 INCH

8.07"

CABINET (MM8):

6 FEET 0 INCH x 6 FEET 0 1/2 INCH
PAN FORMED SOLAR GRADE LEXAN

#5a 2 "MOTEL" GRAPHICS RECEIVED as of 6-9-97
MOVED "E" and "L" into "6"
MOVED BALANCE of LETTERS SLIGHTLY to RIGHT
ADD 25% to HORIZONTAL STROKE at TOP of "T"
(REVISED 5-28-97: 50% INCREASE on RIGHT SIDE
of VERTICAL LEG of "T"
SHADOW of "T" behind "6"

SCALE: 1/2 INCH = 1 FOOT

2 COLORS:

ST# 2410 RED (NUMERAL 6)

ST# 2930 BLUE (BACKGROUND COLOR and GRADATION)

"MOTEL" COPY is WHITE on BLUE and RED with
BLUE DROP SHADOW

BLUE RETURNS

1 5/8 INCH RETAINER; MATTHEWS BLUE to MATCH ST#2930

"MOTEL" COPY EMBOSSED 1/2 INCH

NUMERAL "6" EMBOSSED 1/4 INCH

NOTE: "EL" will be EMBOSSED 1/4 INCH above "6"

Approved
GWS
6/20/97

SIGNAGE PRE-APPLICATION

PLEASE ANSWER ALL QUESTIONS

ADDRESS: 1 RIVERSIDE ST. ZONE: 2-1

OWNER: MOTEL 6 O.C.P.

APPLICANT: NEOKRAFT SIGNS

ASSESSOR NO. 266-A-1

SINGLE TENANT LOT? YES ☒ NO ☐

MULTI TENANT LOT? YES ☐ NO ☐

FREESTANDING SIGN? YES ☒ NO ☐

DIMENSIONS 8'-1" X 10'-5"

(ex. pole sign. . .)

MORE THAN ONE SIGN? YES ☒ NO ☐ DIMENSIONS

BLDG. WALL SIGN? YES ☒ NO ☐ DIMENSIONS (2) 6' X 6'

(attached to bldg)

roof sign 8'-2" X 22'

MORE THAN ONE SIGN? YES ☐ NO ☐ DIMENSIONS

LIST ALL EXISTING SIGNAGE AND THEIR DIMENSIONS: AS ABOVE. THU

IS FOR REPLACEMENT SIGN FACES ONLY. NO
NEW SIGNS


LOT FRONTAGE (FEET): ~~420~~ 350' ON RIVERSIDE 380 ON BRIGGTON

BLDG FRONTAGE (FEET): 45' ON RIVERSIDE ST.; 225' ON BRIGGTON

AWNING YES ☐ NO ☒ IS AWNING BANNED? YES ☐ NO ☐

HEIGHT OF AWNING:

IS THERE ANY COMMUNICATION, MESSAGE, TRADEMARK OR SYMBOL ON IT?

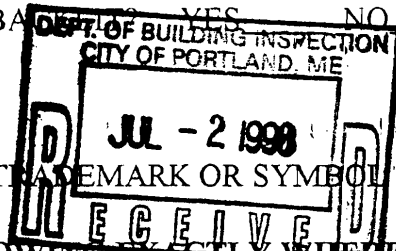

A SITE SKETCH AND BUILDING SKETCH SHOWING EXACTLY WHERE EXISTING AND NEW SIGNAGE IS LOCATED MUST BE PROVIDED. SKETCHES AND/OR PICTURES OF PROPOSED ARE ALSO REQUIRED.

SIGNATURE OF APPLICANT: [Signature] DATE: 7/2/98

Agent for owner