




EXISTING CONDITIONS



MOBIL GRAPHICS CANOPY B

BUILDING FASCIA GRAPHICS
 24" X 96"
 16 SF X 2 = 32 SF

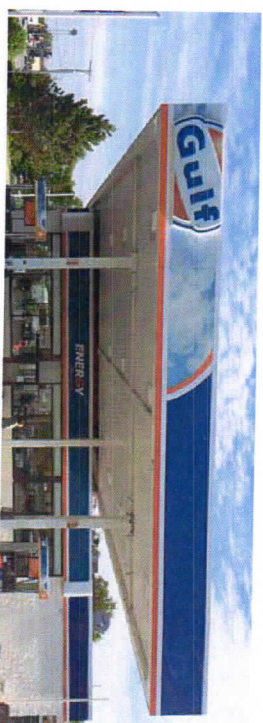

EXISTING CONDITIONS




MOBIL GRAPHICS CANOPY D

BUILDING FASCIA GRAPHICS
 24" X 96"
 16 SF X 2 = 32 SF

MOBIL LETTERS
 2 SETS
 13,66 SF

TOTAL
 87,32 SF

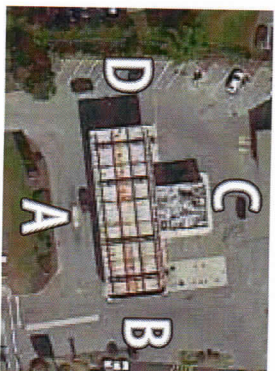

MOBIL GRAPHICS LOCATIONS

BUILDING FASCIA GRAPHICS



60 OLD DERRY ROAD
 LONDONDERRY, NH 03060
 PH. 603.437.1200
 FAX. 603.437.1222

www.mhsigns.com

- DESIGN
- MANUFACTURE
- INSTALL
- SERVICE



NAME

CLIENT: EM MOBIL
 LOCATION: PORTLAND, ME
 RIVERSIDE ST.
 DATE: 06 16 15

CUSTOM DESIGN FOR LOCAL STORES



DESIGNER: CFC
 ACCT. REP: BILL CLARK
 REVISION NOTES: BY 1

FILE NAME/
 LOCATION

DESIGN APPROVED
 BY: DATE: / / 15

INSTALLATION NOTES

PRODUCTION NOTES

SPECIAL ORDER

Please refer to the address responsibility to provide primary electrical service to the sign. The sign should be installed directly from panel box, in within its feet of height. Installation to comply with NEC 600.

© INDIANA HOLDINGS.

MH SIGNS OWNS THE COPYRIGHT ON ALL ORIGINAL DESIGNS. ANY UNAUTHORIZED REPRODUCTION OR USE OF THESE DESIGNS WITHOUT THE WRITTEN PERMISSION OF M.H. SIGNS IS STRICTLY PROHIBITED.