


FRONT VIEW

SCALE 1/2" = 1'-0"

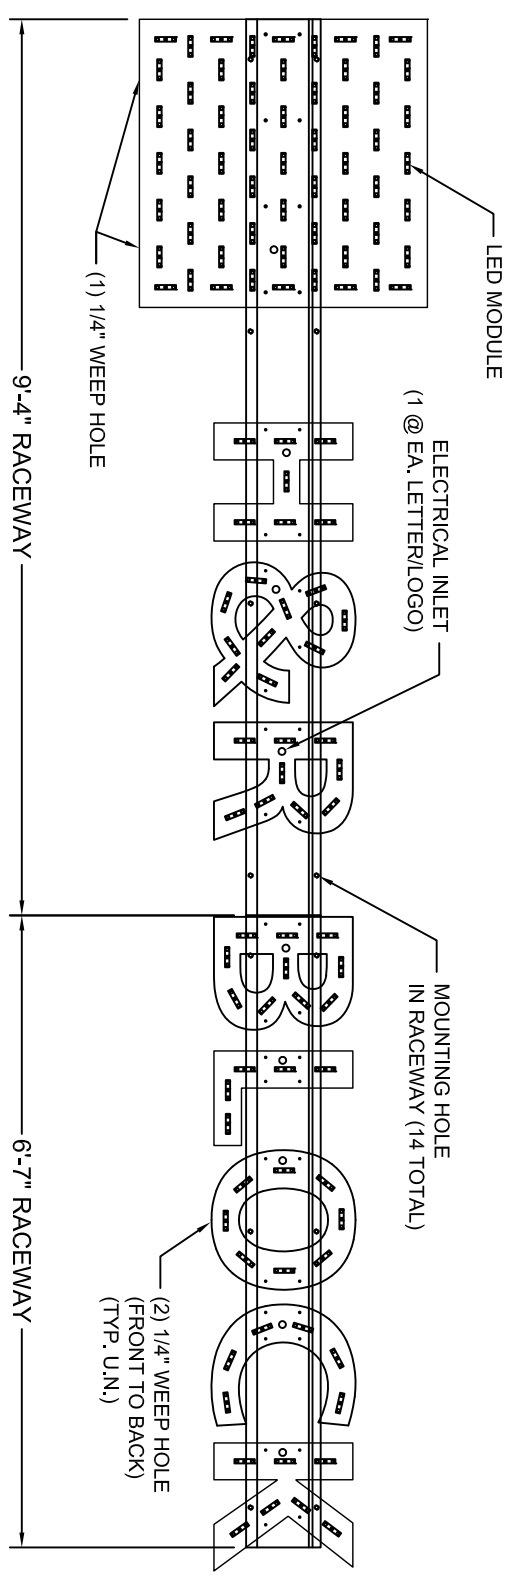

FRONT VIEW (W/O FACES)

SCALE 1/2" = 1'-0"

CONTINUOUS BLOCKING (AS REQ'D)
 3/8"Ø FASTENER (TYPE & LENGTH T.B.D. BY INSTALLER ON SITE) (14 TOTAL)
 PVC SLEEVE @ COMPRESSIBLE WALL FINISH SYSTEM (IF REQ'D)
 CONDUIT TO REMOTE POWER SOURCE (INSTALLER TO PROVIDE UL LISTED CONDUIT & FITTINGS, AND MOUNTING HARDWARE)

RACEWAY
 HEYCO BUSHING @ ROUTE HOLE
 POWER SUPPLY MOUNTED INSIDE RACEWAY
SEAL ALL PENETRATIONS!

LED MODULE
 SIGN FACE
 PLASTIC TRIM CAP W/SCREW
 WEEP HOLE(S)
 BUILDING FRAME (T.B.D. BY INSTALLER ON-SITE)
 WALL FINISH SYSTEM OVER SHEATHING (VERIFY THICKNESS)

ELECTRICAL SPECS:
 (2) LED 60 WATT POWER SUPPLY
 0.60 AMPS EA. TOTAL 1.20 AMPS @120VAC (INPUT)
 *USE (1) 20 AMP CIRCUIT

SECTION VIEW

SCALE 1 1/2" = 1'-0"

- INSTALLATION INSTRUCTIONS**
1. OPEN PACKAGING CAREFULLY AND INSPECT FOR DAMAGE. IF DAMAGE IS FOUND, CLAIM MUST BE FILED WITHIN 15-DAYS WITH SHIPPING AGENT.
 2. DETERMINE SIGN LOCATION AND TAPE UP THE PROVIDED TEMPLATE ON THE SURFACE TO WHICH IT WILL BE INSTALLED. RECEIVE CONFIRMATION FROM CLIENT OR CONTRACTOR.
 3. LAYOUT AND PRE-DRILL ALL MOUNTING AND ELECTRICAL HOLES REQUIRED FOR MOUNTING THE SIGN ON THE WALL IT IS TO BE INSTALLED.
 4. FILL ALL HOLES WITH SILICONE PRIOR TO MOUNTING THE SIGN.
 5. ATTACH THE HORIZONTAL BLOCKING BEHIND WALL STUDS SO ALL CONNECTION POINTS HAVE SUPPORT.
 6. ALIGN LETTERS/LOGO TO MATCHING PRE-DRILLED HOLES WHILE INSERTING FASTENERS THROUGH LETTER, WALL AND BLOCKING. FASTEN WITH WASHERS & NUTS. USE PVC SLEEVES TO PROTECT BUILDING FINISH SYSTEM OVER SHEATHING.
 7. MAKE FINAL ELECTRICAL HOOK UP TO PRIMARY WIRING OF POWER SUPPLIES THROUGH DRILLED ELECTRICAL HOLES.
 8. TEST LIGHT THE SIGN TO ENSURE THE SIGN IS LIGHTED AND FUNCTIONING PROPERLY..
 9. TEST LIGHT THE SIGN TO ENSURE THE SIGN IS LIGHTED AND FUNCTIONING PROPERLY..
 10. TEST LIGHT THE SIGN TO ENSURE THE SIGN IS LIGHTED AND FUNCTIONING PROPERLY..
 11. PERFORM TOUCH UP AS REQUIRED
 12. CLEAN UP: CLEAN INSTALLATION WORK SITE OF ALL EXCESS MATERIALS AND DEBRIS.

CLEAN UP NOTE: DO NOT DISCARD ANY MATERIAL OR DEBRIS INTO ON SITE DUMPSTERS.

| REVISIONS | | | | DWG TITLE | | SITE | | THESE DRAWINGS ARE THE EXCLUSIVE PROPERTY OF EVERBRITE, LLC. USE OF OR DUPLICATION IN ANY MANNER WITHOUT EXPRESS WRITTEN PERMISSION OF EVERBRITE, INC. IS PROHIBITED. | | Everbrite | |
|-----------|----------------------|----------|-----|-----------|----------|----------|----------|---|------|--|--|
| REV. | DESCRIPTION | DATE | DRN | CHK | DATE | DATE | SCALE | PIF REF | REV. | P.O. BOX 20020 GREENFIELD, WI 53220 414-529-3500 | |
| A | RELEASED FOR INSTALL | 10-22-13 | SAJ | RHB | 10-22-13 | 10-22-13 | AS SHOWN | 302845 | A | | |