


Allowable SQ.FT.	67'	Total SQ.FT.	48.5
------------------	-----	--------------	------

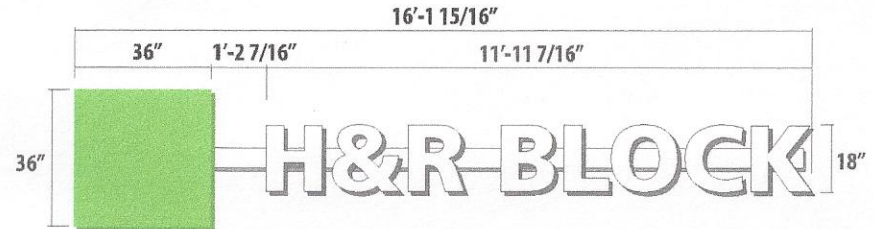

Signage Recommendations

Leave As Is: <input type="checkbox"/>	Retrofit: <input type="checkbox"/>	Channel Letters: <input checked="" type="checkbox"/>	Box Sign: <input type="checkbox"/>	Awning: <input type="checkbox"/>	Additional notes: proposed largest channel letter set allowed per code.
		Raceway? <input checked="" type="checkbox"/> New face color White: <input checked="" type="checkbox"/> Day/Night: <input type="checkbox"/> Other: <input type="checkbox"/> Existing sign size 3' x 8' New sign size 36" - 18" x 16' 1 15/16"			



Everbrite, LLC  
 4949 South 110th Street  
 P.O. Box 20020  
 Greenfield, WI 53220-0020  
 www.everbrite.com

All ideas, plans or arrangements indicated in this drawing are copyrighted and owned by Everbrite and may not be reproduced, used by or disclosed to any person, firm or corporation for any purpose whatsoever, without written permission.

Site: HRB18915 PORTLAND, ME

Prepared By: Michael Weinhammer; 300962-0

Date: 09/09/2013

Page 7 of 14

C