



#2447 ACRYLIC FACE WITH 3M 3630-106 GREEN VINYL LOGO HAS ALUMINUM RETURNS PAINTED PMS 376C GREEN

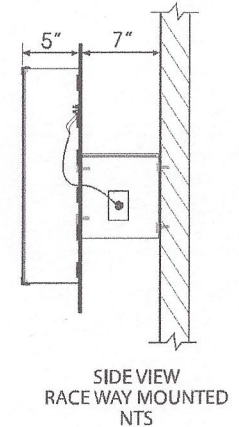

Proposed →

		LETTER HEIGHT							
A	B	C	D	E	F	BLOCK (logo) SQ. FT.	LETTER SET SQ. FT.	TOTAL SQ. FT.	
24"	24"	9 5/8"	12"	7'-11 5/8"	10'-9 1/4"	4	7.96	21.5	
28"	28"	11 1/4"	14"	9'-3 9/16"	12'-6 13/16"	5.44	10.84	29.3	
30"	30"	12 1/16"	15"	9'-11 9/16"	13'-5 9/16"	6.25	12.45	33.7	
36"	36"	1'-2 7/16"	18"	11'-11 7/16"	16'-1 15/16"	9	17.92	48.5	
48"	48"	1'-7 5/16"	24"	15'-11 1/4"	21'-6 9/16"	16	31.87	86.2	

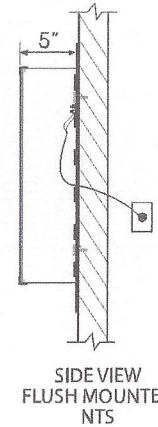

DISCLAIMER: Renderings are for graphic purposes only and not intended for actual construction dimensions. For windload requirements, actual dimensions and mounting detail, please refer to engineering specifications and install drawings. These drawings and designs are the exclusive property of Everbrite LLC. Use of, or duplication in any manner without express written permission of Everbrite LLC is prohibited.

Customer: H & R BLOCK

Description: 2:1 standard size chart

Customer Approval: NOTE: Unless specified by customer, all depth of embossing will be determined by Everbrite Engineering or existing customer specifications on file. Colors and graphics on file will be used unless otherwise specified by customer.

Project No: 296308-4

Scale:

Please read carefully, check appropriate box and fax back to Everbrite:

Date: 07.02.13

Drawn By: eo

Revised: 296308R5 08.16.13

- Sketch OK as is
 New sketch required

Location & Site No:

Revised: 296308R8 09.17.13

SIGNATURE _____

DATE _____