


DATE: 5/12/04	CLIENT: MAINE MALL MOTORS
SCALE: AS NOTED	PROJECT: NEW DEALERSHIP
DRAWN BY:	DRAWING TITLE: 2ND FLR LEXUS HVAC LAYOUT
CHECKED BY: JFN	
CAD FILE: XXXX	
JOB NUMBER:	
SHEET NUMBER:	

REVISIONS	DATE
DUCTWORK CHANGE	7-26

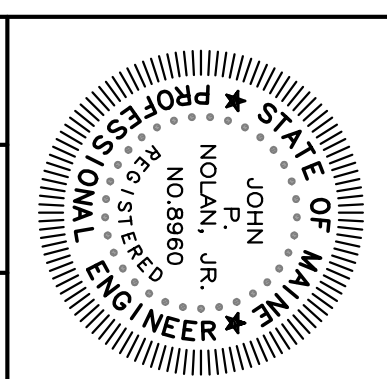

Titan Mechanical, Inc.
 Design Build Engineering - Mechanical Contracting
 P.O. Box 3927 / 41 Evergreen Drive
 Portland, Maine 04104
 Ph. (207) 878-5223 Fax. (207) 878-5235

This document is owned by, and the information contained in it is proprietary to Titan Mechanical Inc. By receipt hereof the holder agrees not to use the information, disclose it to any third party, nor reproduce this document without the prior written consent of Titan Mechanical Inc. and agrees to return this document forthwith upon request.