


RADIANT TUBE SERPENTINE PATTERN 6" O.C., 8' FROM EDGES AND SLAB CUTS.

ROUTE RADIANT TUBING BELOW EXPANSION JOINT AND SLAB CUTS. DO NOT EXCEED MIN. BEND RADIUS.


SEE SNOW MELT SYSTEM DETAIL ON SHEET M5 F EQUIPMENT LAYOUT.

**CARWASH SNOW MELT LAYOUT**


SCALE: 1/16" = 1'-0"

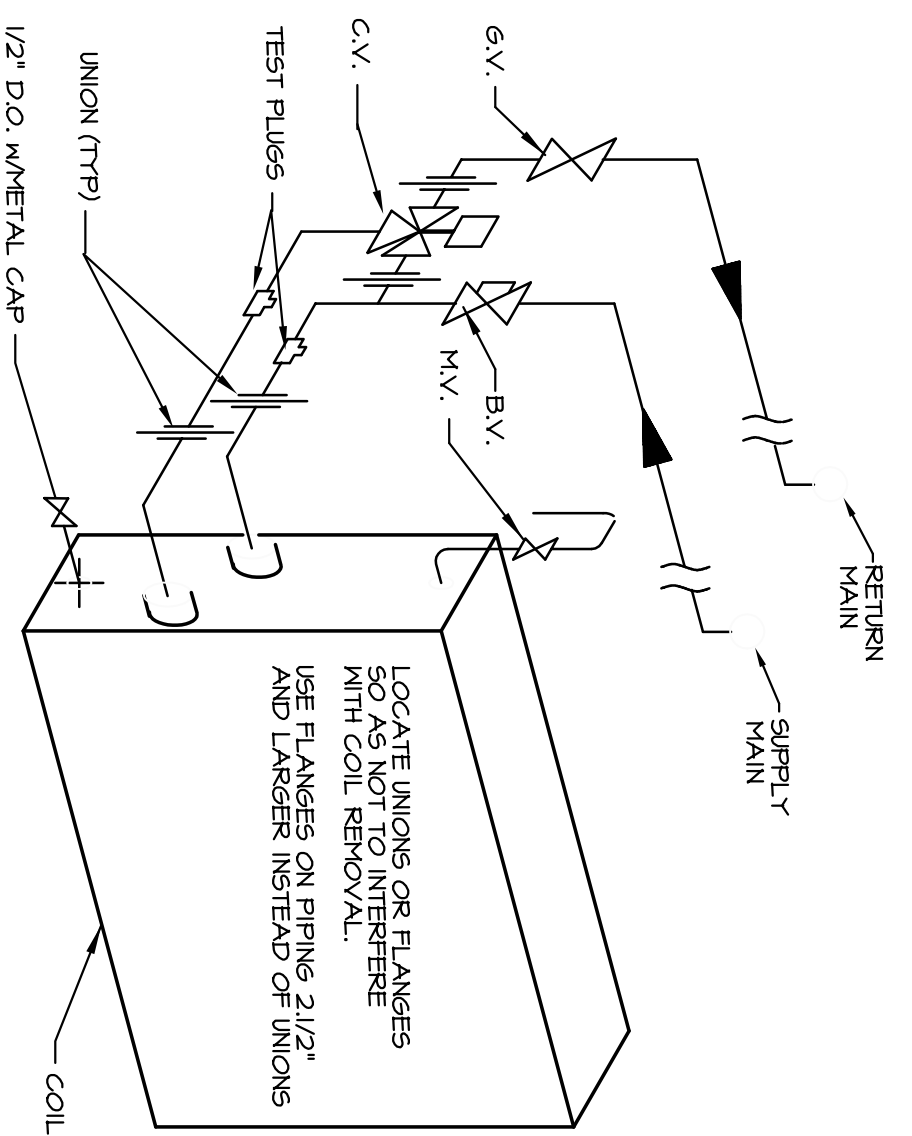


**13**  
**M1**  
**3-WAY VALVE INSTALLATION**  
**DETAIL FOR UH-1**  
NO SCALE

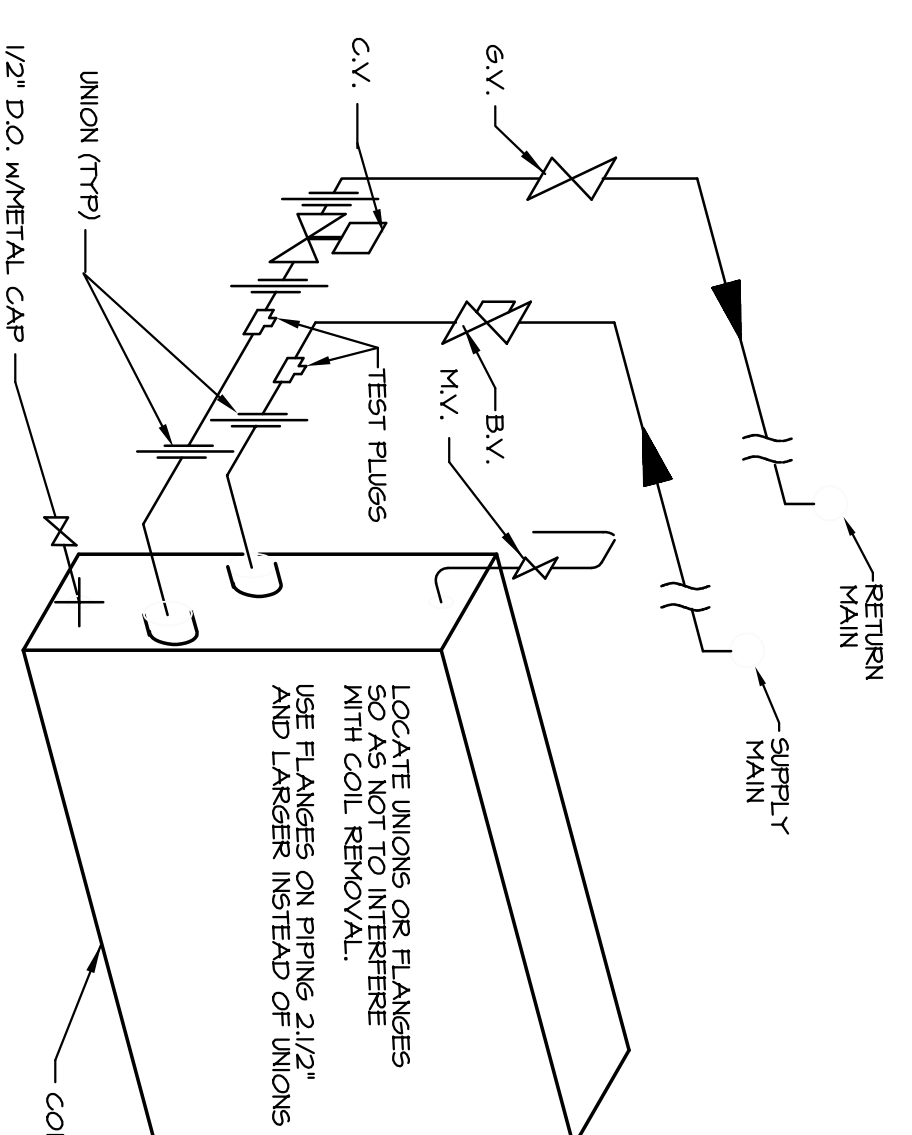


**12**  
**M12**  
**2-WAY VALVE INSTALLATION**  
**DETAIL FOR UH-2 THRU UH-5**  
NO SCALE

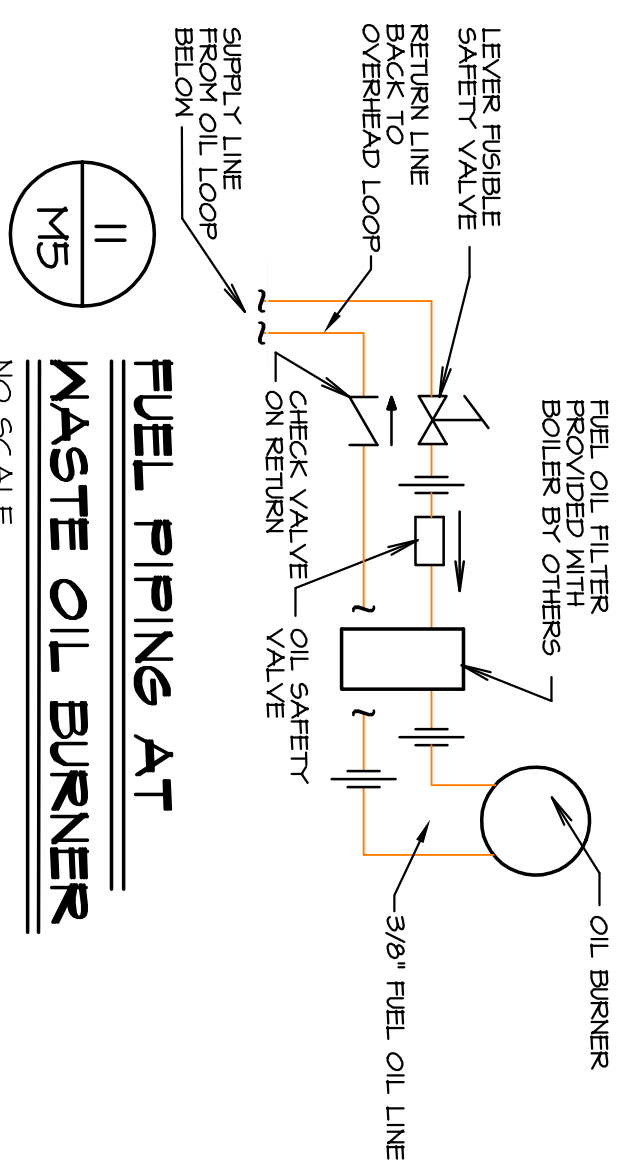


**11**  
**M5**  
**FUEL PIPING AT WASTE OIL BURNER**  
NO SCALE

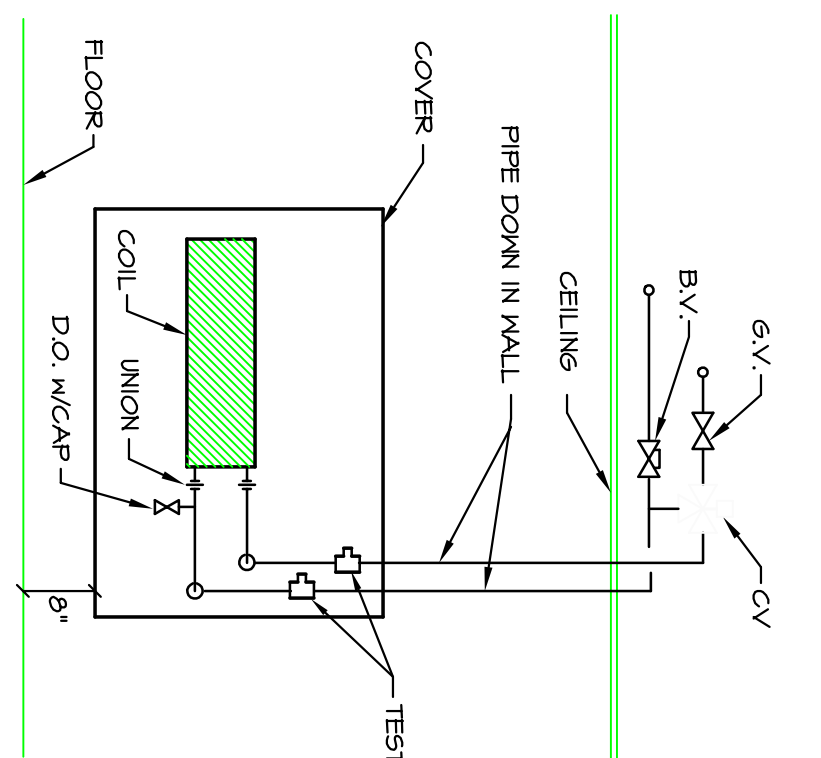


**10**  
**M1, 2**  
**DOWNFED CABINET UNIT HEATER**  
NO SCALE

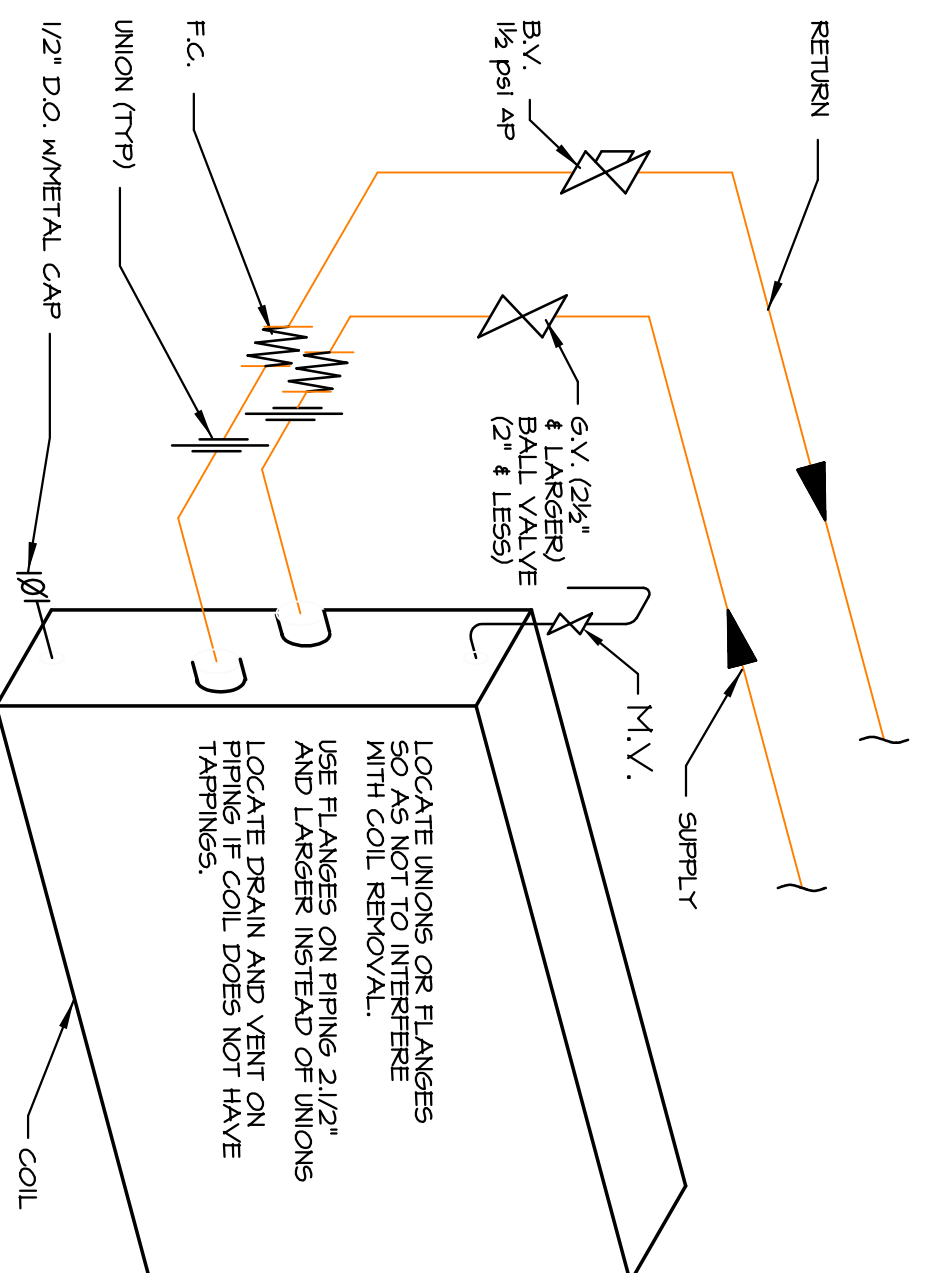


**9**  
**M1, 2**  
**H&V UNIT HOT WATER COIL PIPING**  
NO SCALE

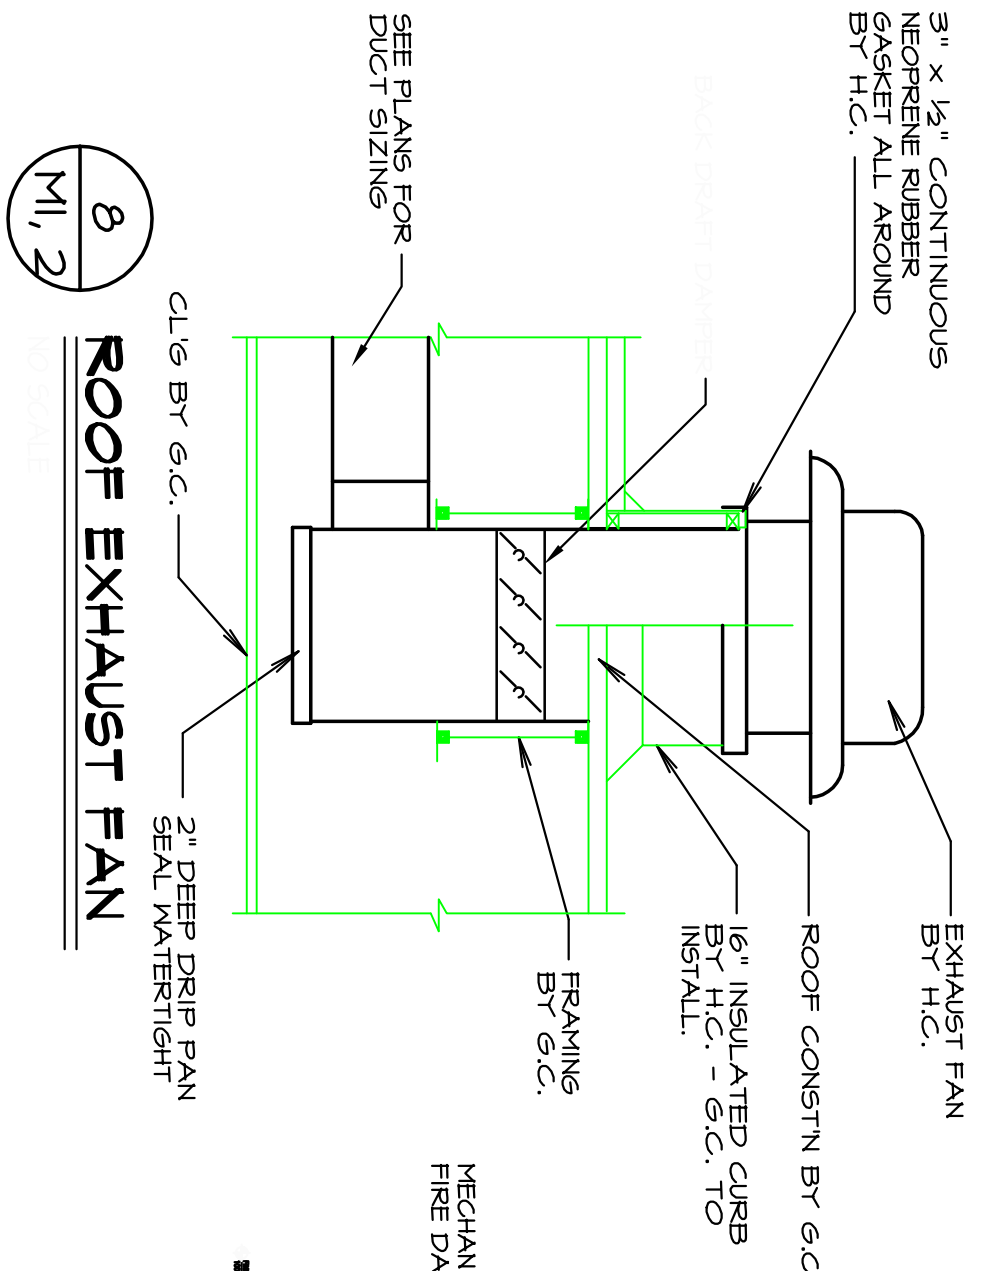

**8**  
**M1, 2**  
**ROOF EXHAUST FAN**  
NO SCALE

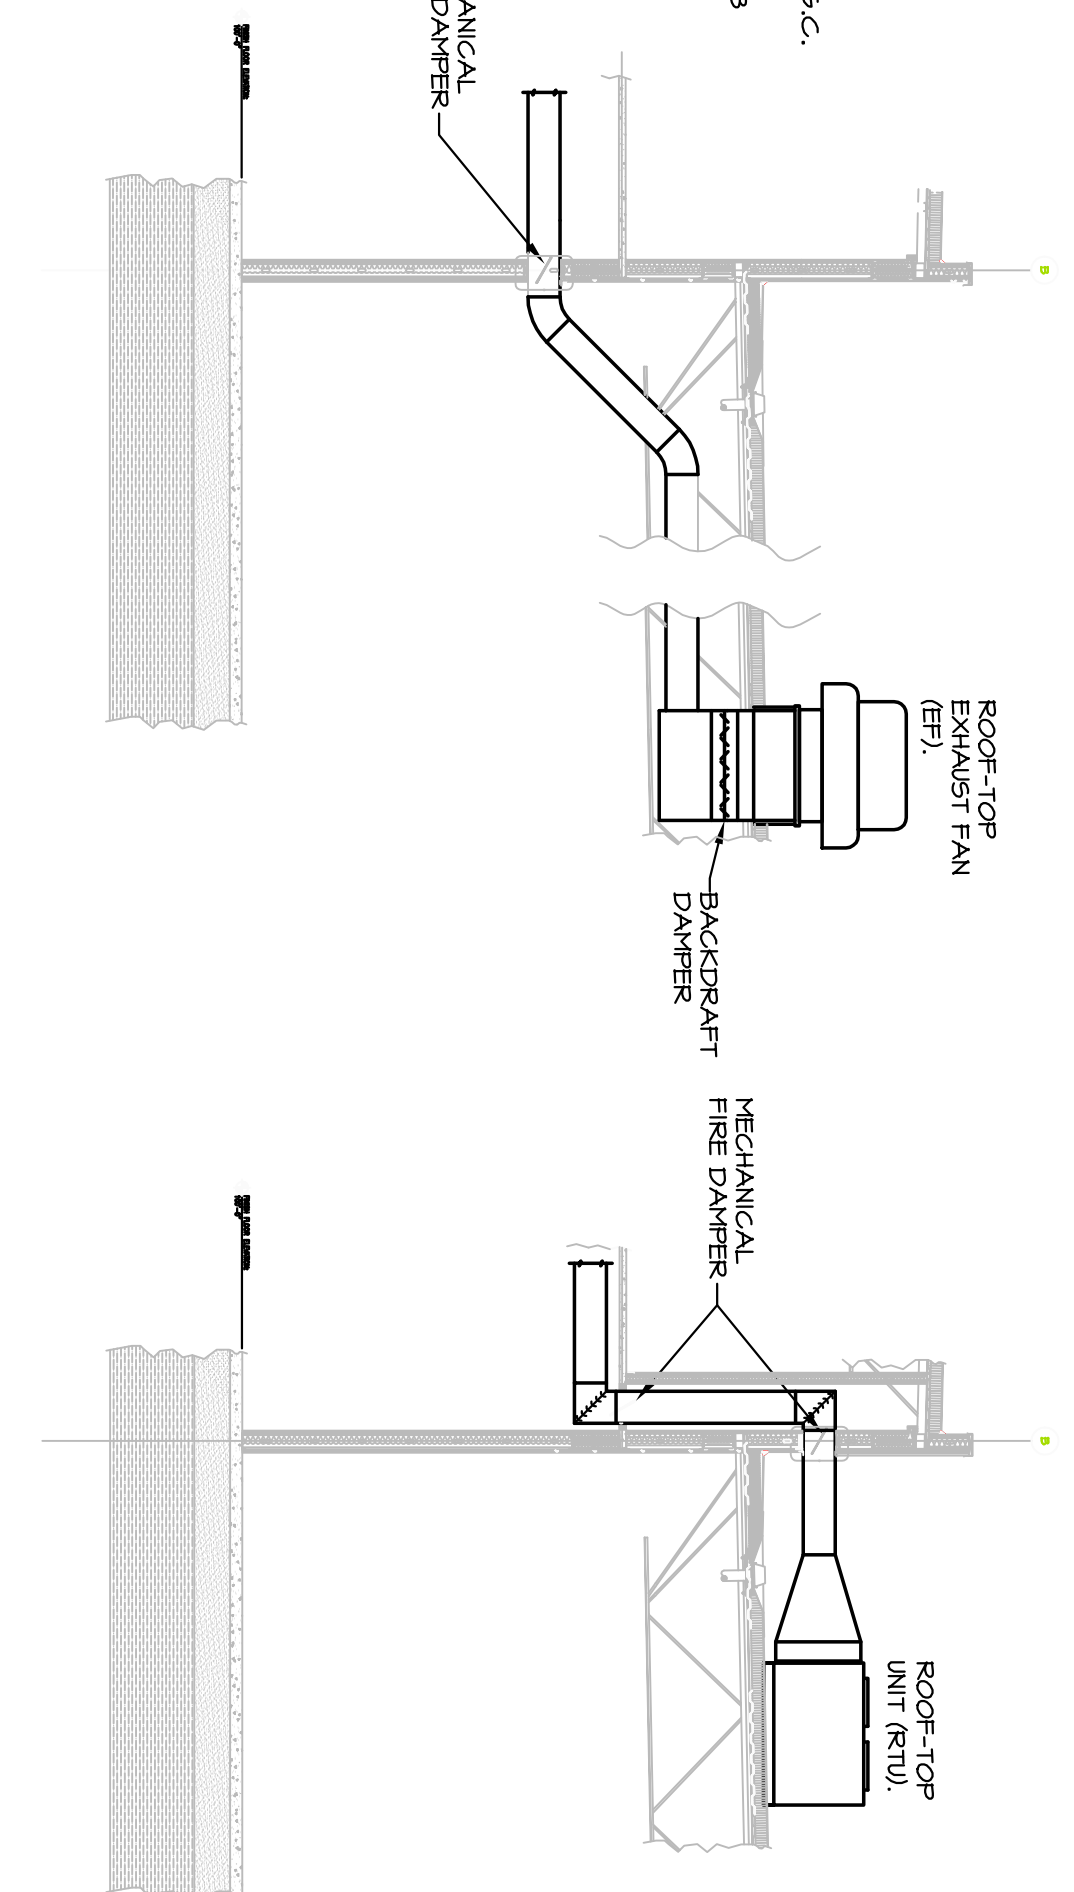

**7**  
**M1, 2**  
**FF-2 3 & 4 DETAIL**  
NOT TO SCALE

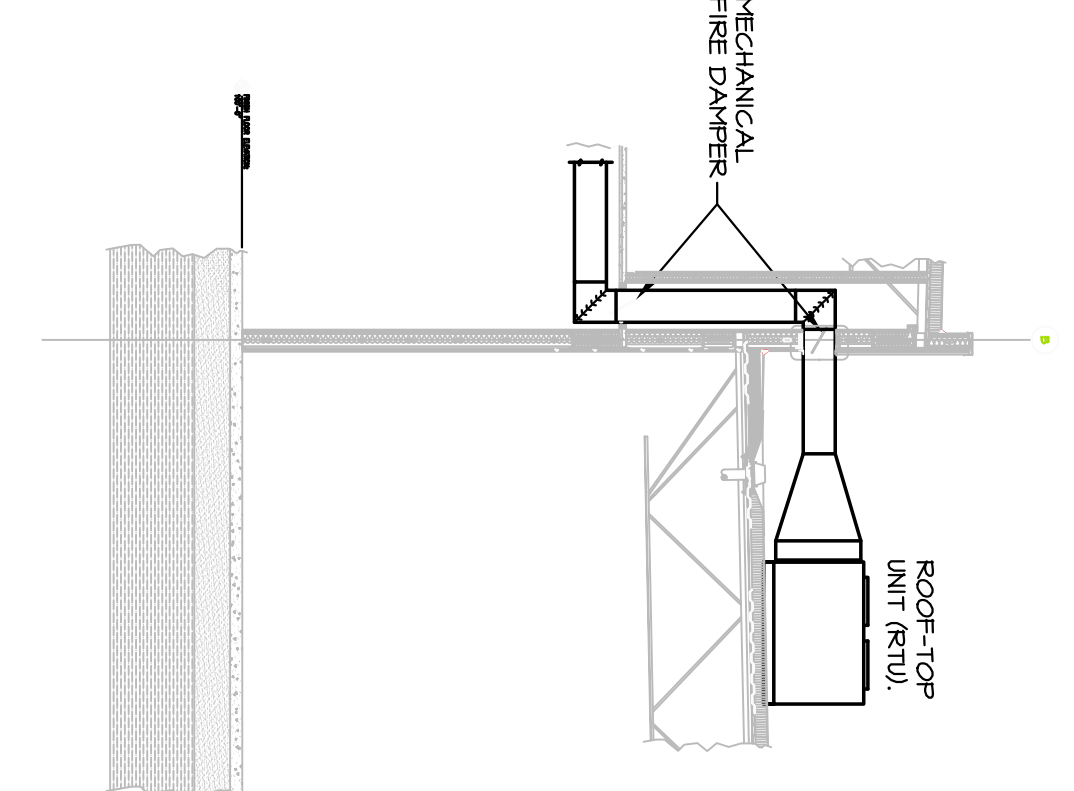

**6**  
**M3, 4**  
**HVAC-1, 25 & 6 DETAIL**  
NOT TO SCALE

ADDITIONAL SHEET ADDED TO SET 7-26-04  
ISSUED FOR PERMITTING & APPROVAL

REVISIONS	DATE
SHEET ADDITION	7-26

This document is owned by and the information contained in it is proprietary to Titan Mechanical Inc. By receipt hereof the holder agrees not to use the information, disclose it to any third party, nor reproduce this document without the prior written consent of Titan Mechanical Inc. and agrees to return this document forthwith upon request.

**Titan Mechanical, Inc.**  
Design Build Engineering - Mechanical Contracting  
P.O. Box 3927 / 41 Evergreen Drive  
Portland, Maine 04104  
Ph. (207) 878-5223 Fax. (207) 878-5235

<b>MAINE MALL MOTORS</b> CLIENT	<b>NEW DEALERSHIP</b> PROJECT
<b>SNOW MELT LAYOUT &amp; MECH DETAILS</b> DRAWING TITLE	
DATE: 5/12/04	SCALE: AS NOTED
DRAWN BY: JPN	CHECKED BY: JPN
CAD FILE: XXXX	JOB NUMBER:
SHEET NUMBER	