


1
P3
DOMESTIC WATER
ENTRANCE DETAIL
NO SCALE

FIXTURE SCHEDULE						
TAG	FIXTURE	CIN	HW	WASTE	VENT	REMARKS
P-1	FLOOR MOUNT TOILET W/ MAN. FLUSH VALVE	1"	N/A	4"	3"	-
P-2	ADA FLOOR MOUNT TOILET W/ MAN. FLUSH VALVE	3/4"	N/A	2"	1 1/2"	-
P-3	COUNTERTOP LAV. W/ SYNCHRONOUS FAUCET	1/2"	1/2"	2"	1 1/2"	-
P-4	1/8" 1 1/2" ADA COUNTERTOP SINK W/SYNCHRONOUS FAUCET	1/2"	1/2"	2"	1 1/2"	-
P-5	SWAN 24"x24" HOP BASIN W/ HOP HOLDER	1/2"	1/2"	2"	1 1/2"	-
P-6	ADA FIBERGLASS SHOWER, SYNCHRONOUS SHOWER VALVE	1/2"	1/2"	2"	1 1/2"	-
P-7	ACORN CORTERA TRI-LAV 3 STATION, 3633 SERIES	3/4"	3/4"	2"	1 1/2"	-
P-8	HAUSEY TAYLOR BI-LEVEL DRINKING FOUNTAIN	1/2"	N/A	1 1/2"	1 1/2"	-
P-4	EMERGENCY ETWASH	N/A	1/2"	2"	1 1/2"	-
TN/V-1	THERMOSTATIC MIXING VALVE	1/2"	1/2"	N/A	N/A	-

2" MINIMUM FOR SANITARY UNDER SLAB.
* LOOP-TYPE WATER TO EMERGENCY ETWASH

DATE: 3/26/04	CLIENT: MAINE MALL MOTORS
SCALE: AS NOTED	PROJECT: NEW DEALERSHIP
DRAWN BY:	DRAWING TITLE: PLUMBING SCHEDULES & DETAILS
CHECKED BY: JFN	
CAD FILE: XXXX	
JOB NUMBER:	
SHEET NUMBER:	

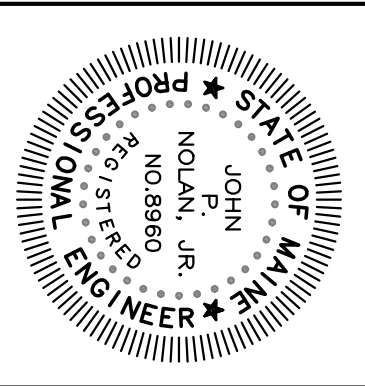

Titan Mechanical, Inc.
Design Build Engineering - Mechanical Contracting
P.O. Box 3927 / 41 Evergreen Drive
Portland, Maine 04104
Ph. (207) 878-5223 Fax. (207) 878-5235

REVISIONS	DATE
WATER ENT. DETAIL	7-26

This document is owned by, and the information contained in it is proprietary to Titan Mechanical Inc. By receipt hereof the holder agrees not to use the information, disclose it to any third party, nor reproduce this document without the prior written consent of Titan Mechanical Inc. and agrees to return this document forthwith upon request.

REVISED 7/26/04
ISSUED FOR PERMITTING & APPROVAL