




SIMPSON ASSOCIATES

ARCHITECT
3280 Edgewood Park Dr.
Commerce, Michigan 48382
248-360-7821

David R. Gebhardt Architect
Professional Corporation
203 W. Michigan Ave. Saline, MI 48176 (734) 429-513



Dunham Associates, Inc.
59 South Sixth Street / Suite 1100
Minneapolis, Minnesota 55402-1540
PHONE 612.465.7550 FAX 612.465.7551
WEB dunhameng.com
mechanical + electrical consulting engineering

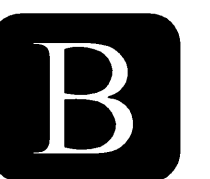

Construction Manager
Frank Baxter General
Contractor, Inc.
3225 Avenue N
Fort Madison, IA 52627
319-372-7285

VARIABLE AIR VOLUME BOX SCHEDULE																	ELECTRICAL									
EQUIP. LETTER	TYPE	INLET SIZE (IN DIA)	CFM		MAX NC	MAX AIR PD (IN)	ELECTRIC REHEAT COIL						CONTROL VOLTAGE	MANUF.	MODEL NO.	REMARKS	KW	VOLTAGE & PHASE	MOTOR CONTROL	STARTER SIZE	STARTER LOCATION	DISC SIZE & TYPE AT MOTOR	POWER SOURCE	BRANCH CIRCUIT	ELEC. NOTES	
			MIN	MAX			COIL SIZE (W x H)	MBH	EAT (F)	LAT (F)	VOLT/PHASE	NO. OF STAGES														KW
VAV-1	PRESSURE INDEPENDENT	8	360	720	29	1.0	---	13.6	55	90	460/3	1	4	---	TITUS	DESV	WITH SCR CONTROL	4	480/3	DIV 15	INTREGAL	AT UNIT	30/3	H-4 CRT#13,15,17	1/2" C / 3-#12AWG & #12 GND	2
VAV-2	PRESSURE INDEPENDENT	8	385	770	29	1.0	---	14.6	55	90	460/3	1	4	---	TITUS	DESV	WITH SCR CONTROL	4	480/3	DIV 15	INTREGAL	AT UNIT	30/3	H-4 CRT#19,21,23	1/2" C / 3-#12AWG & #12 GND	2
VAV-3	PRESSURE INDEPENDENT	12	935	1870	29	1.0	---	35.4	55	90	460/3	1	10	---	TITUS	DESV	WITH SCR CONTROL	10	480/3	DIV 15	INTREGAL	AT UNIT	30/3	H-4 CRT#8,10,12	1/2" C / 3-#12AWG & #12 GND	2
VAV-4	PRESSURE INDEPENDENT	16	1790	3580	29	1.0	---	67.6	55	90	460/3	1	20	---	TITUS	DESV	WITH SCR CONTROL	20	480/3	DIV 15	INTREGAL	AT UNIT	30/3	H-4 CRT#14,16,18	1/2" C / 3-#10AWG & #10 GND	2
VAV-5	PRESSURE INDEPENDENT	10	475	950	29	1.0	---	18.0	55	90	460/3	1	5	---	TITUS	DESV	WITH SCR CONTROL	5	480/3	DIV 15	INTREGAL	AT UNIT	30/3	H-4 CRT#20,22,24	1/2" C / 3-#12AWG & #12 GND	2

NOTE: 1. HTG MBH BASED ON MIN AIRFLOW
NOTE: 2. PROVIDE A NEMA 1 FUSED DISCONNECT AT UNIT. SIZE FUSE PER NEC AND MANUFACTURERS RECOMMENDATIONS.

EXHAUST FAN SCHEDULE																	
GENERAL			MECHANICAL						ELECTRICAL								
EQUIP NO.	LOCATION	APPLICATION	TYPE	CFM	EXT SP (IN)	MANUF	MODEL NO	MECH. NOTES	MOTOR HP	VOLT/PHASE	MOTOR CONTROL	STARTER SIZE	STARTER LOCATION	DISC SIZE & TYPE AT MOTOR	POWER SOURCE	FEEDER SIZE	ELEC. NOTES
EF-1	ROOF	TOILET EXHAUST	CENTRIF	800	0.75	COOK	100-ACEB	W/16" ROOF CURB	1/3	120/1	DIV. 15	00	ELECTRICAL ROOM	MS	L-4 CRT#32	1/2" C / 2-#12AWG & #12 GND	

NOTE:

ELECTRIC UNIT HEATER SCHEDULE																	
GENERAL		MECHANICAL						ELECTRICAL									
EQUIP NO.	LOCATION	TYPE	CFM	MANUF	MODEL NO CATALOG NO.	MECH. NOTES	MOTOR HP	KW	VOLT/PHASE	MOTOR CONTROL	STARTER SIZE	STARTER LOCATION	DISC SIZE & TYPE AT MOTOR	POWER SOURCE	FEEDER SIZE	ELEC. NOTES	
EUH-1	CORRIDOR 102	CEILING MOUNTED RECESSED	---	QMARK	685360021225 EFF-4807	FITS 2x2 GRID	FRACTIONAL	5	277/1	DIV. 15	NA	NA	30/3	H-4 CRT#26,28	1/2" C / 2-#12AWG & #12 GND	1	

NOTE: 1. PROVIDE A NEMA 1 FUSED DISCONNECT AT UNIT. SIZE FUSE PER NEC AND MANUFACTURERS RECOMMENDATIONS.

PROJECT :



EXECUTIVE OFFICE LAYOUT
191 RIVERSIDE
PORTLAND, MAINE

DATE:	ISSUED FOR:
11.12.07	90% REVIEW
11.16.07	PERMIT
11.28.07	ADDENDUM #1

SHEET TITLE :
MECHANICAL / ELECTRICAL SCHEDULES

SHEET NO. :

ME01