

PHASE II

EVERGREEN CREDIT UNION

225 RIVERSIDE STREET

PORTLAND, MAINE

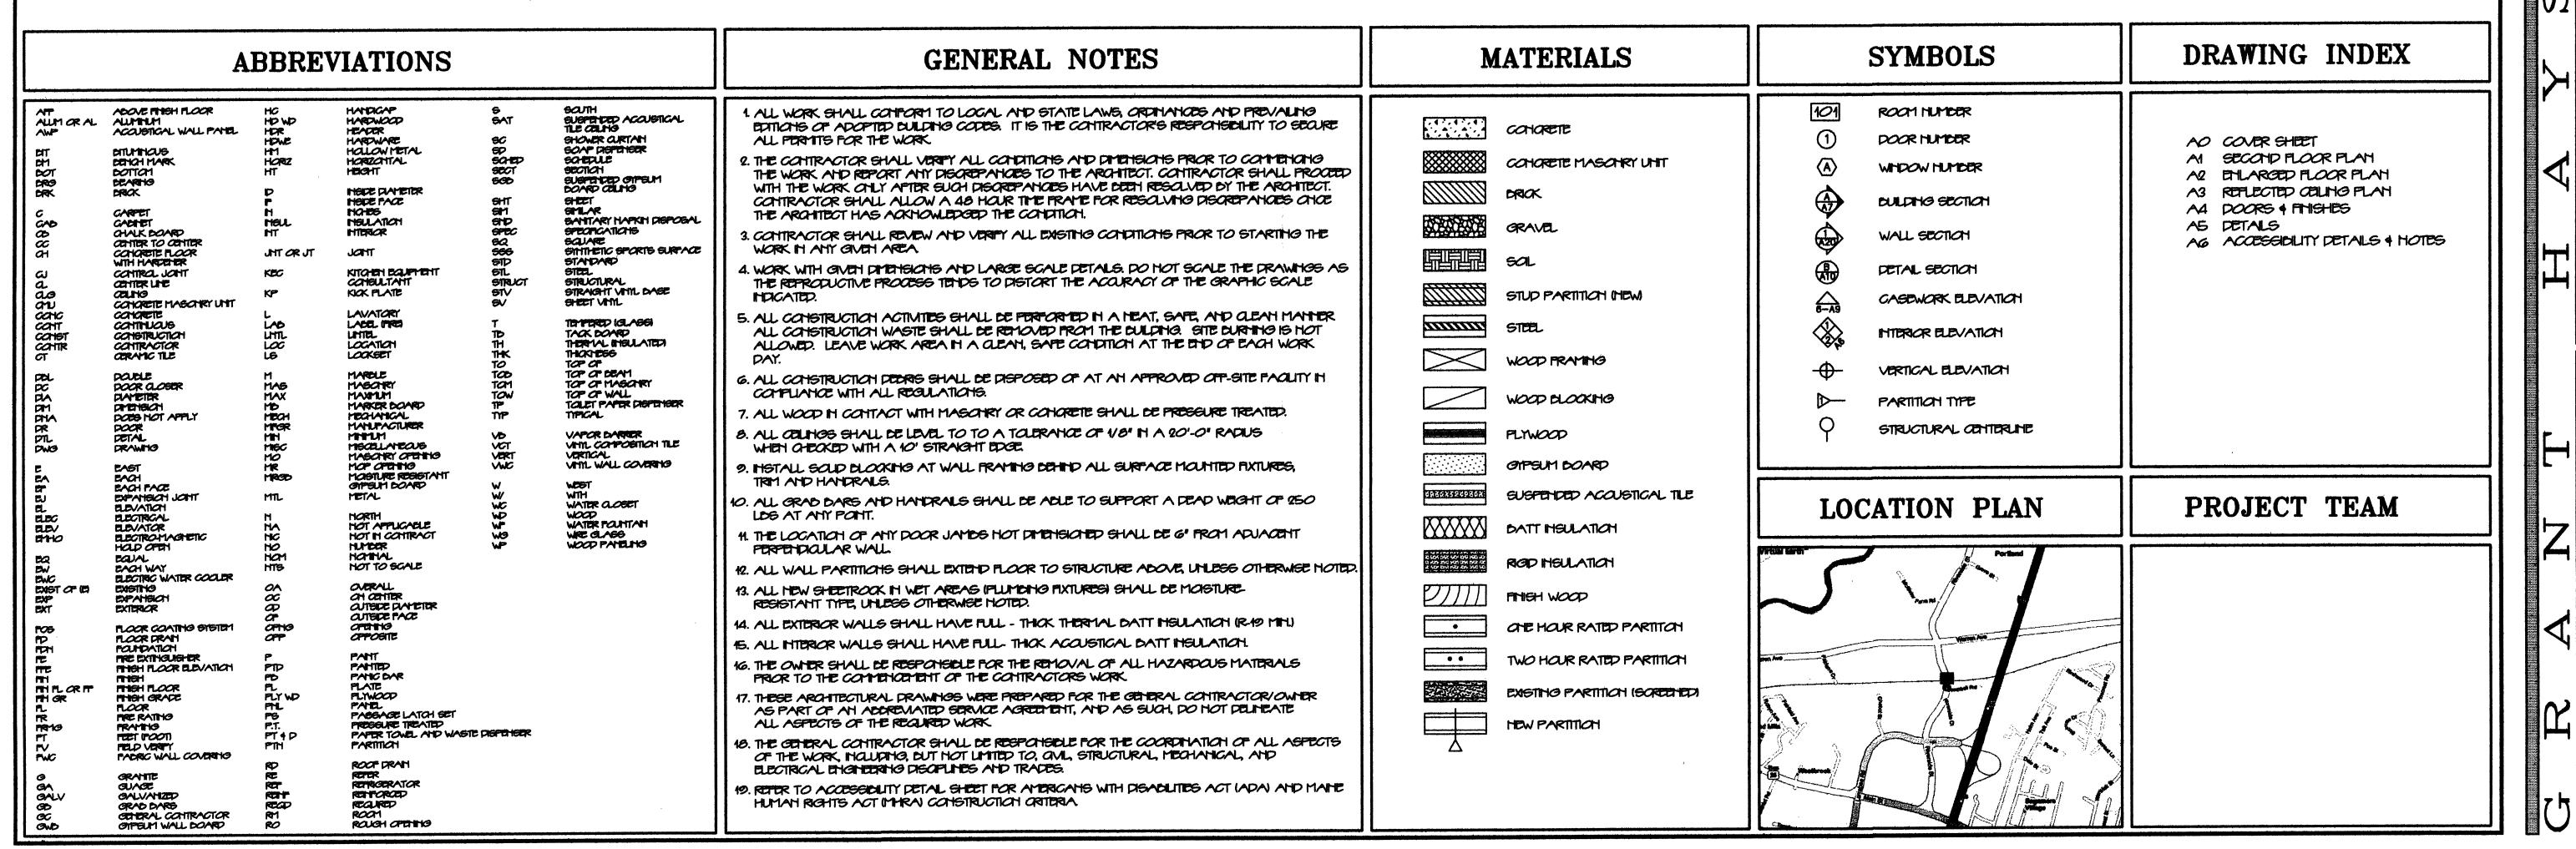

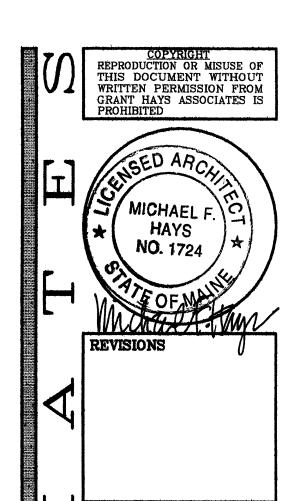

HASE IN CASE IN SIREET PORT AND IN SIREET PORT AND

IGN IGN 104105 PVERGED 205 RVERSIDE 9

ARCHITECTUI INTERIOR DESI P.O. BOX 6179 FALMOUTH, MAINE

COVER SHEET

DATE 12 HOV. 07

DRAWN BY SAM/MFI

JOB NO. 070901

DRAWING NO.

A-0