


REPRODUCTION OR MISUSE OF THIS DOCUMENT WITHOUT WRITTEN PERMISSION FROM GRANT HAYS ASSOCIATES IS PROHIBITED

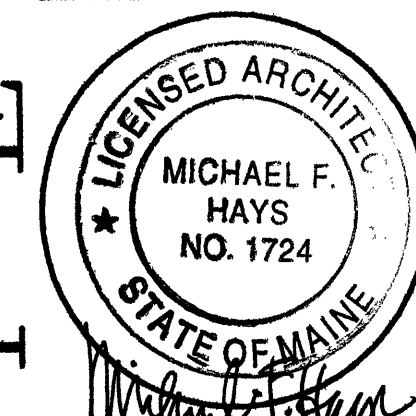


REVISIONS


PHASE II  
**EVERGREEN CREDIT UNION**  
 225 RIVERSIDE STREET PORTLAND, MAINE

**GRANT HAYS ARCHITECTURE**  
 INTERIOR DESIGN  
 P.O. BOX 8178 FALMOUTH, MAINE 04105  
 (207) 871-6900


ARCHITECTURE  
 INTERIOR DESIGN  
 P.O. BOX 8178 FALMOUTH, MAINE 04105  
 (207) 871-6900

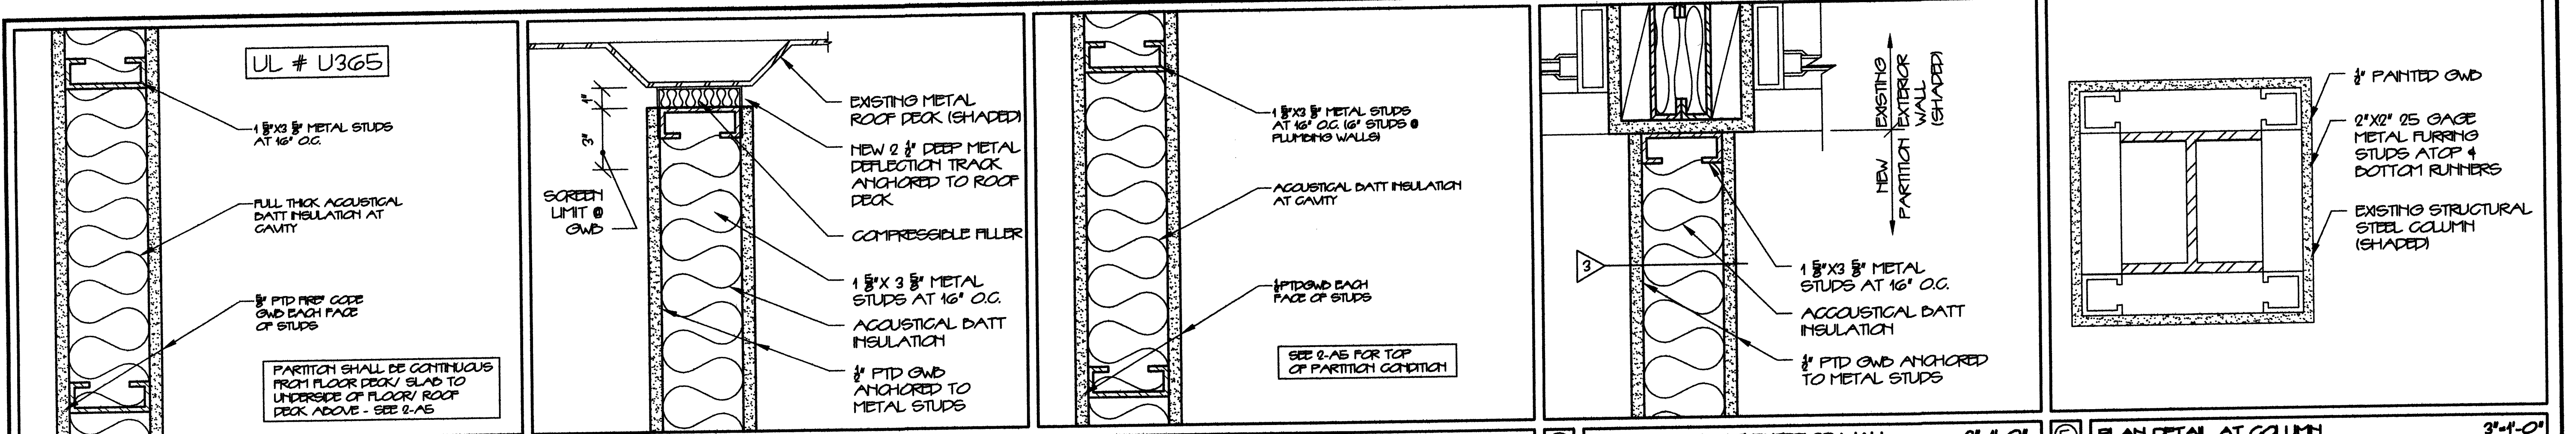


① INTERIOR ONE HR RATED PARTITION 3'-4'-0"    ② SECTION DETAIL - TOP OF WALL 3'-4'-0"    ③ INTERIOR STUD PARTITION 3'-4'-0"    ④ PLAN DETAIL AT EXTERIOR WALL 3'-4'-0"    ⑤ PLAN DETAIL AT COLUMN 3'-4'-0"

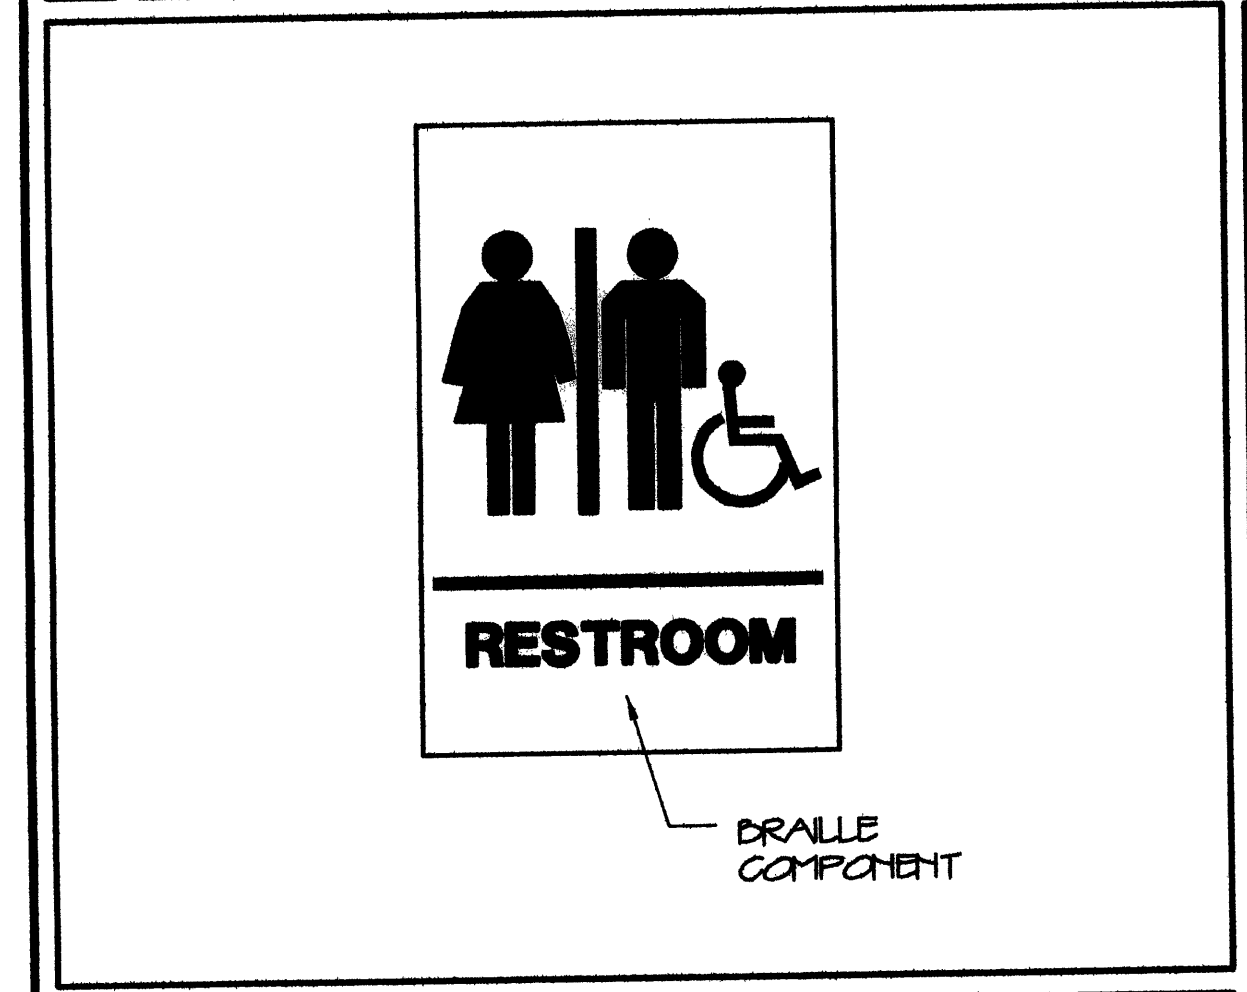


⑥ ADA RESTROOM SIGN N.T.S.

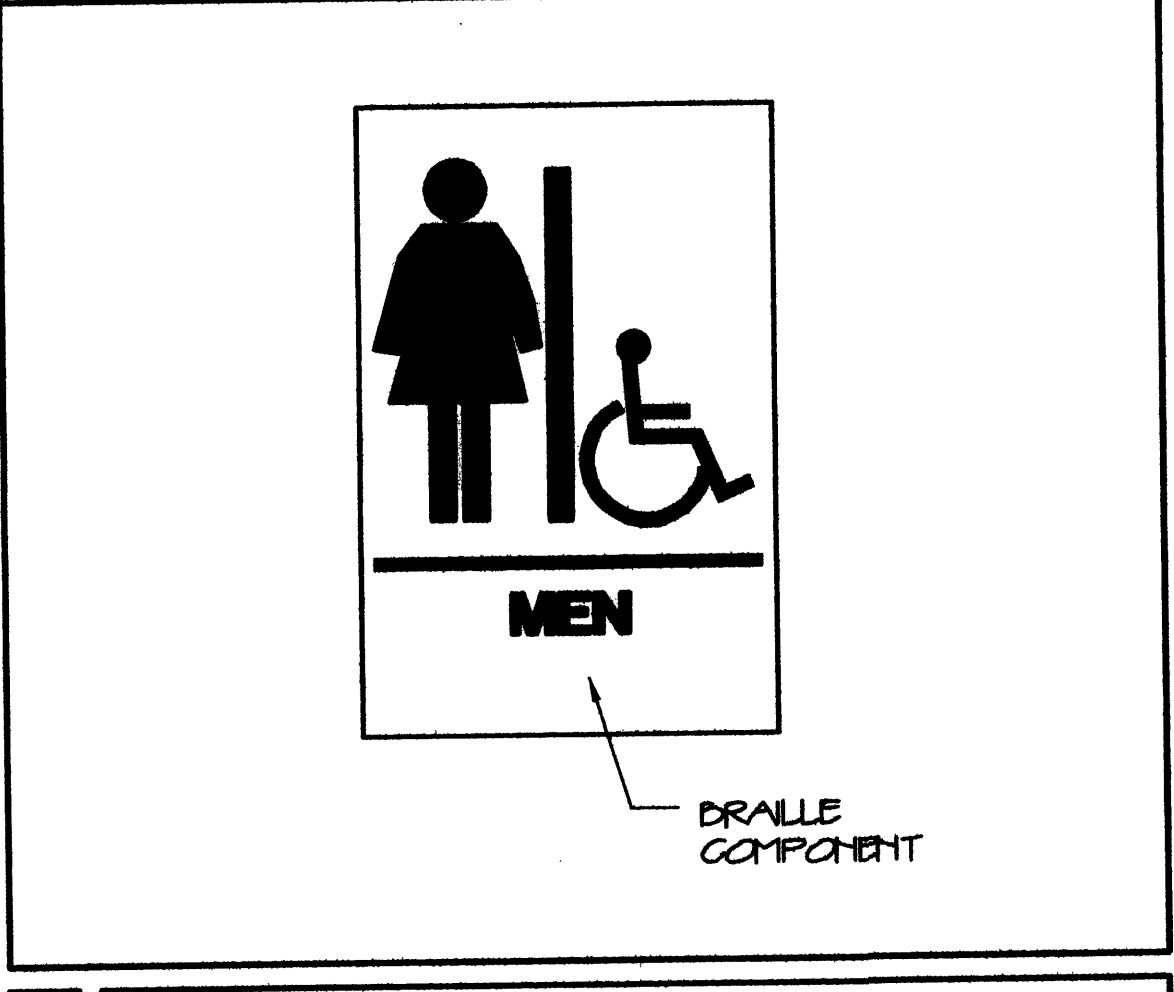

⑦ ADA WOMEN'S SIGN N.T.S.









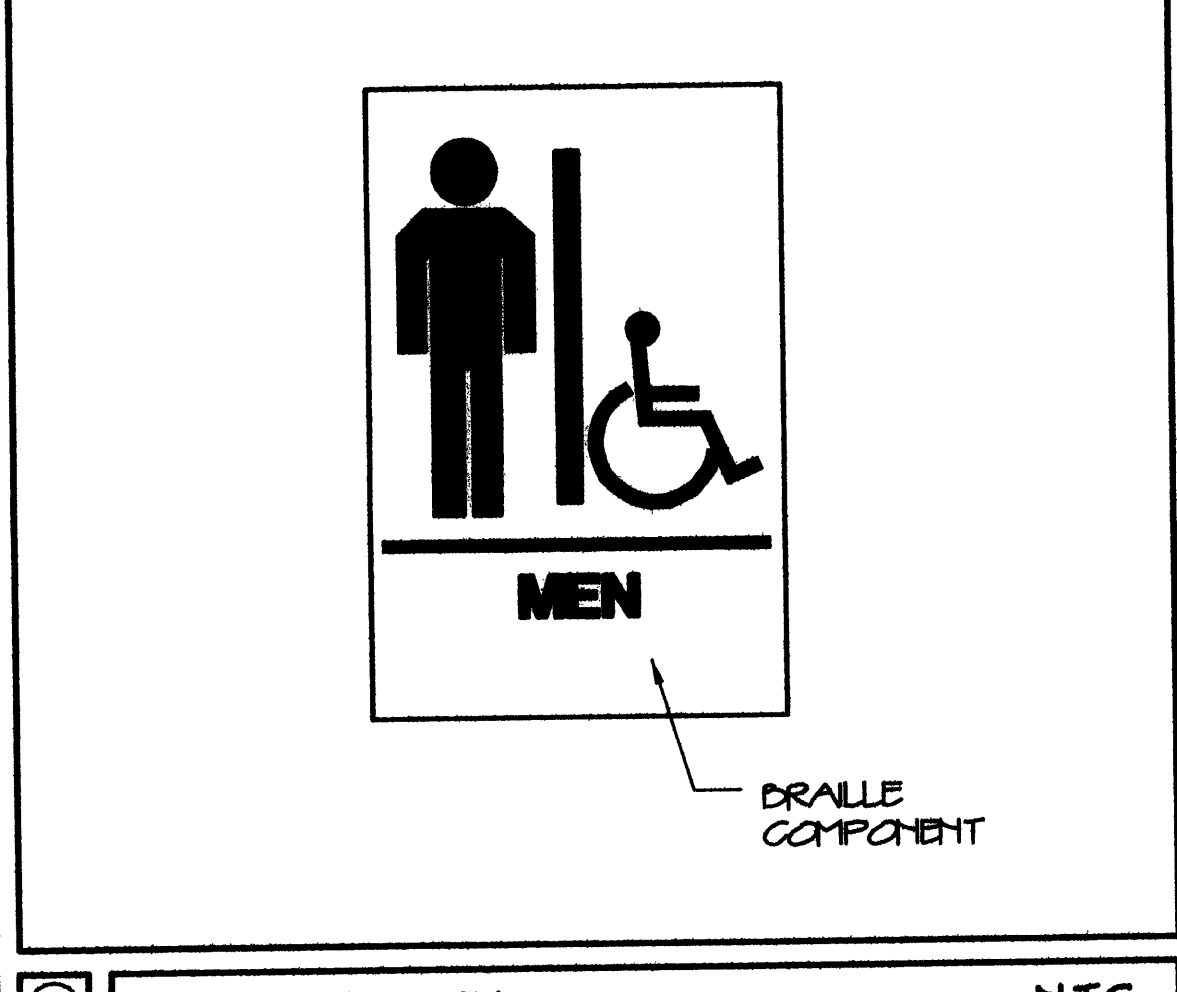


⑧ ADA MEN'S SIGN N.T.S.

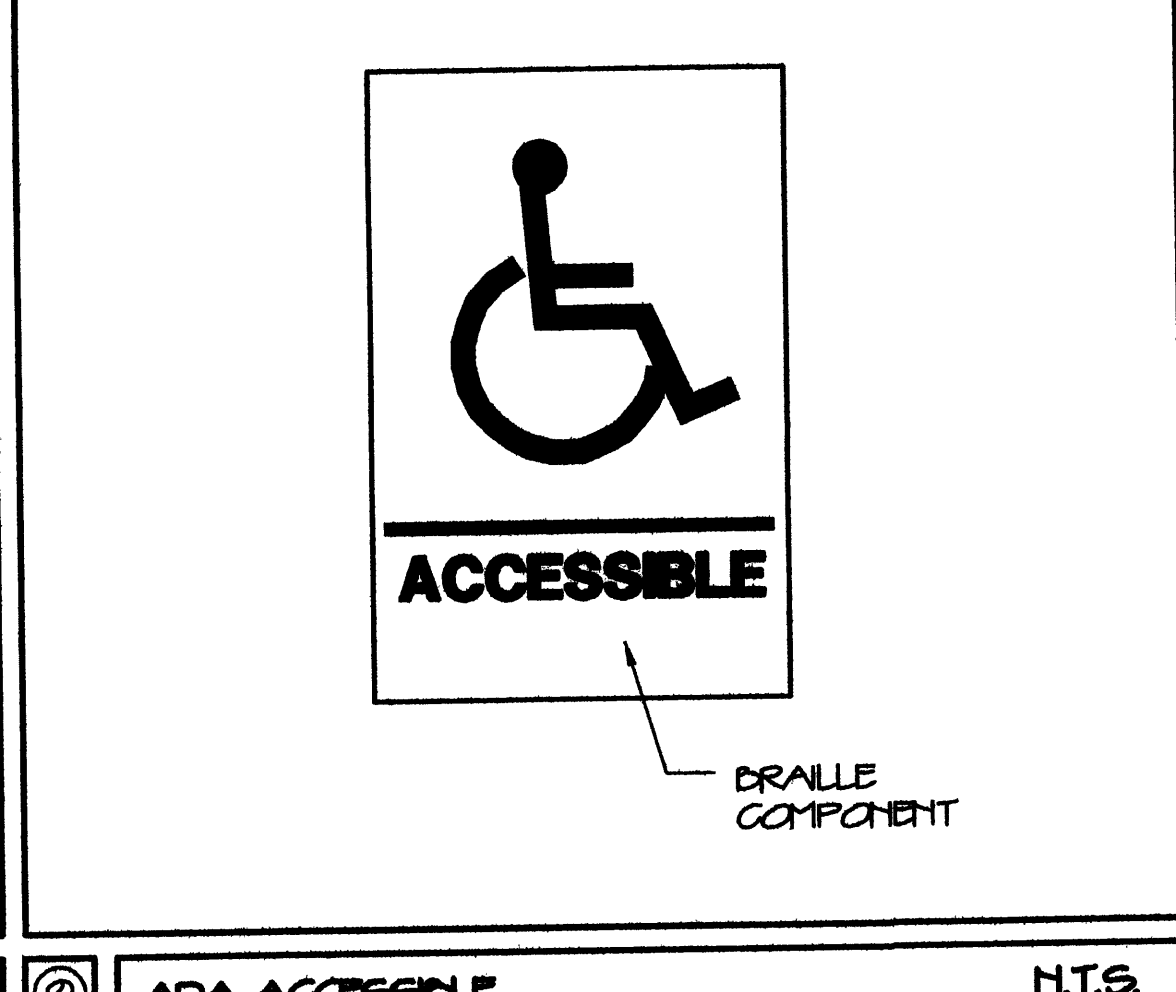

⑨ ADA ACCESSIBLE N.T.S.

NO.	TYPE	REMARKS	DETAIL
(A)	6'x8' ADA UNISEX	"RESTROOM" W/ DRILLE COMPONENT	(6)
(B)	6'x8' ADA WOMEN	"WOMEN" W/ DRILLE COMPONENT	(7)
(C)	6'x8' ADA MEN	"MEN" W/ DRILLE COMPONENT	(8)
(D)	6'x8' ADA EXIT	"ACCESSIBLE" W/ DRILLE COMPONENT	(9)

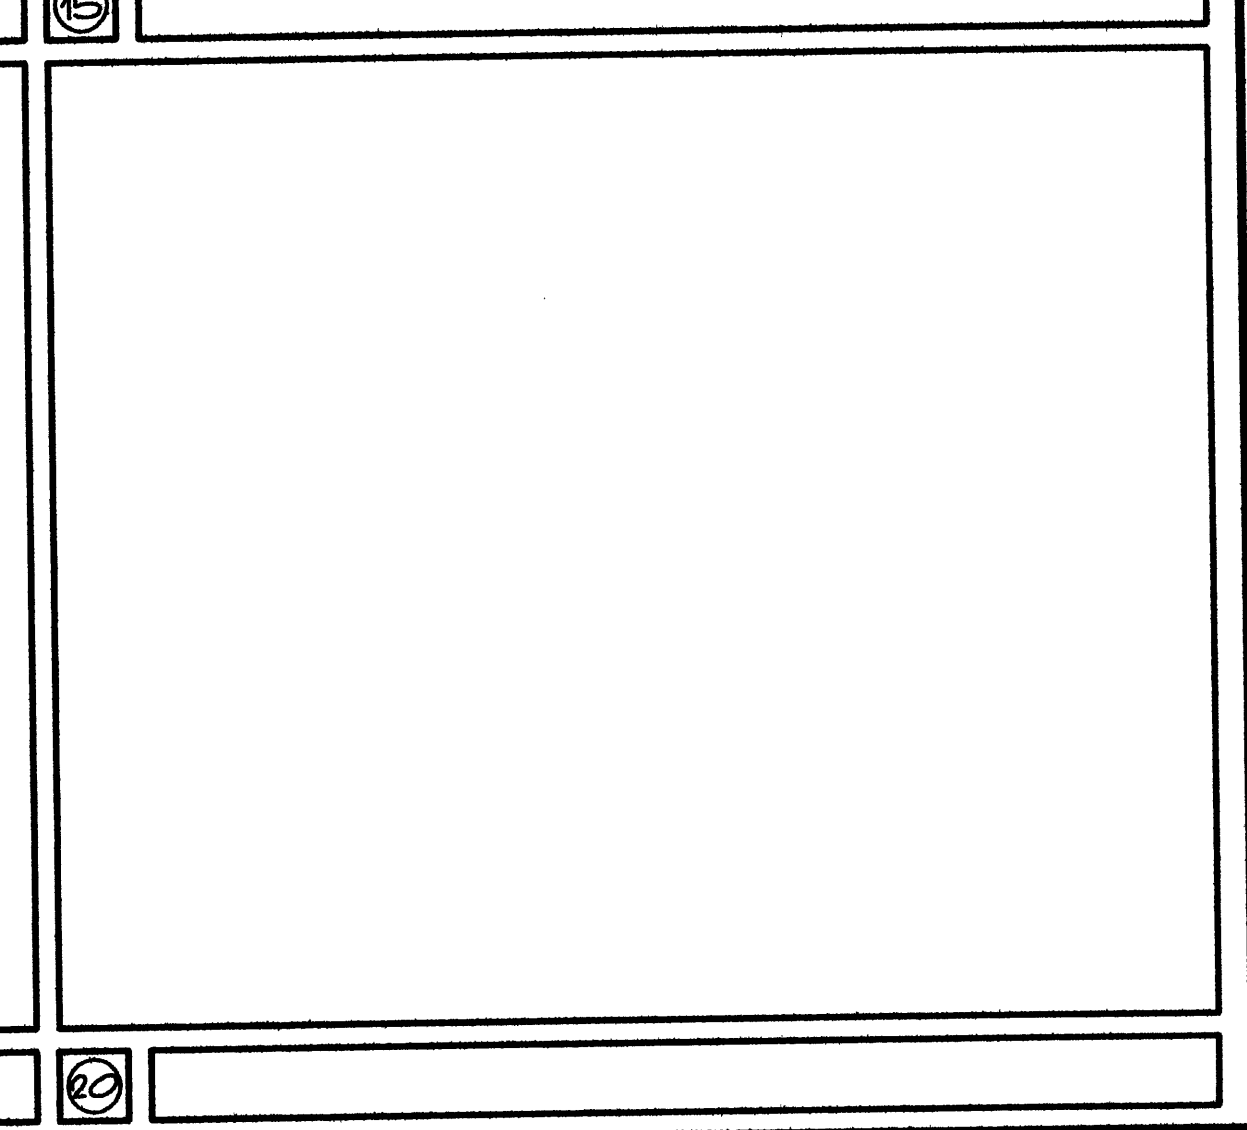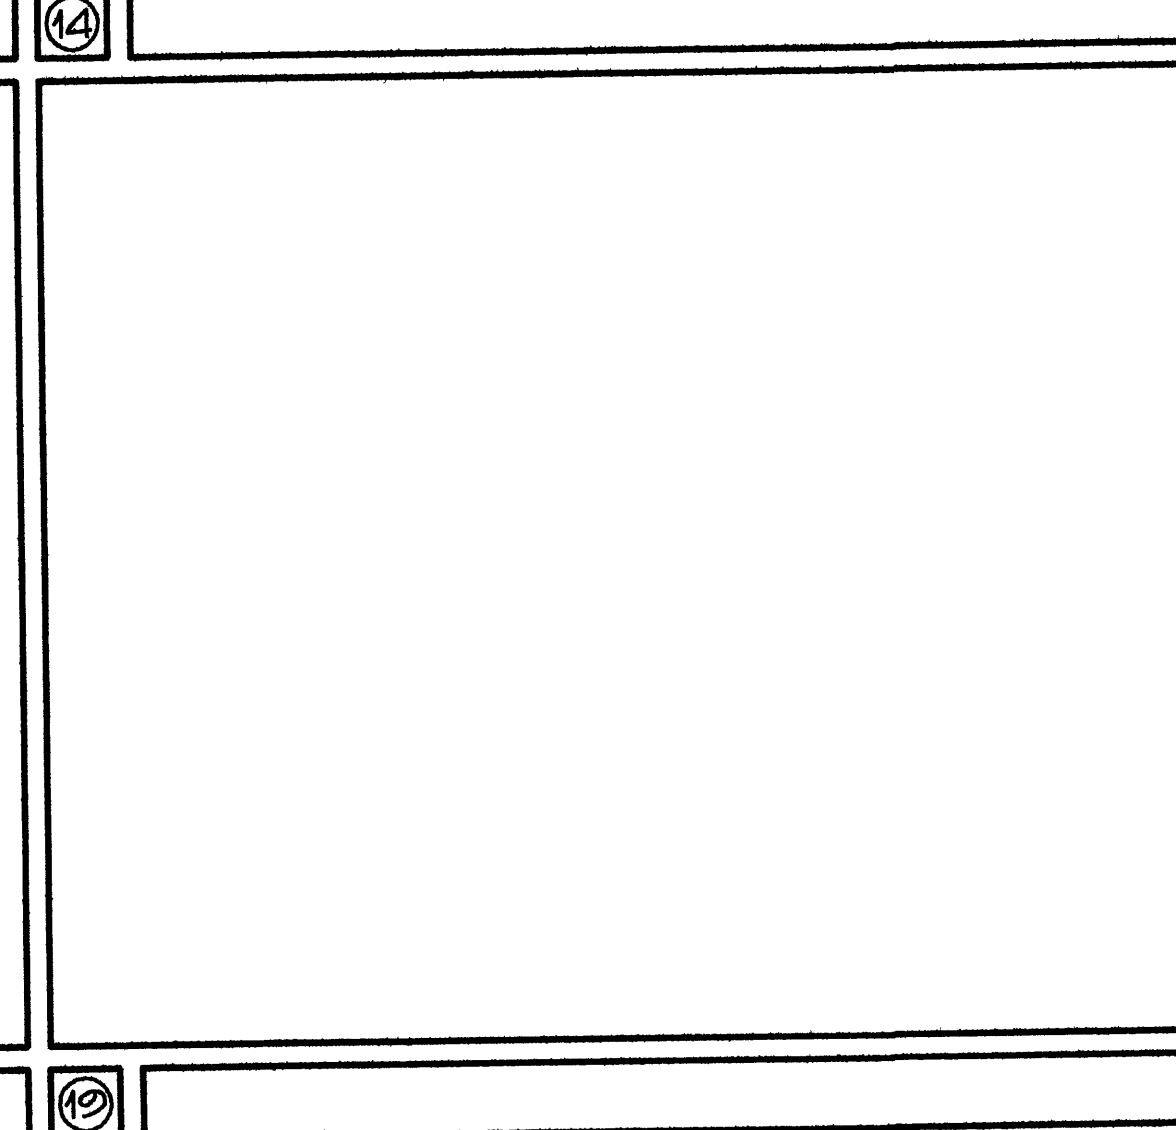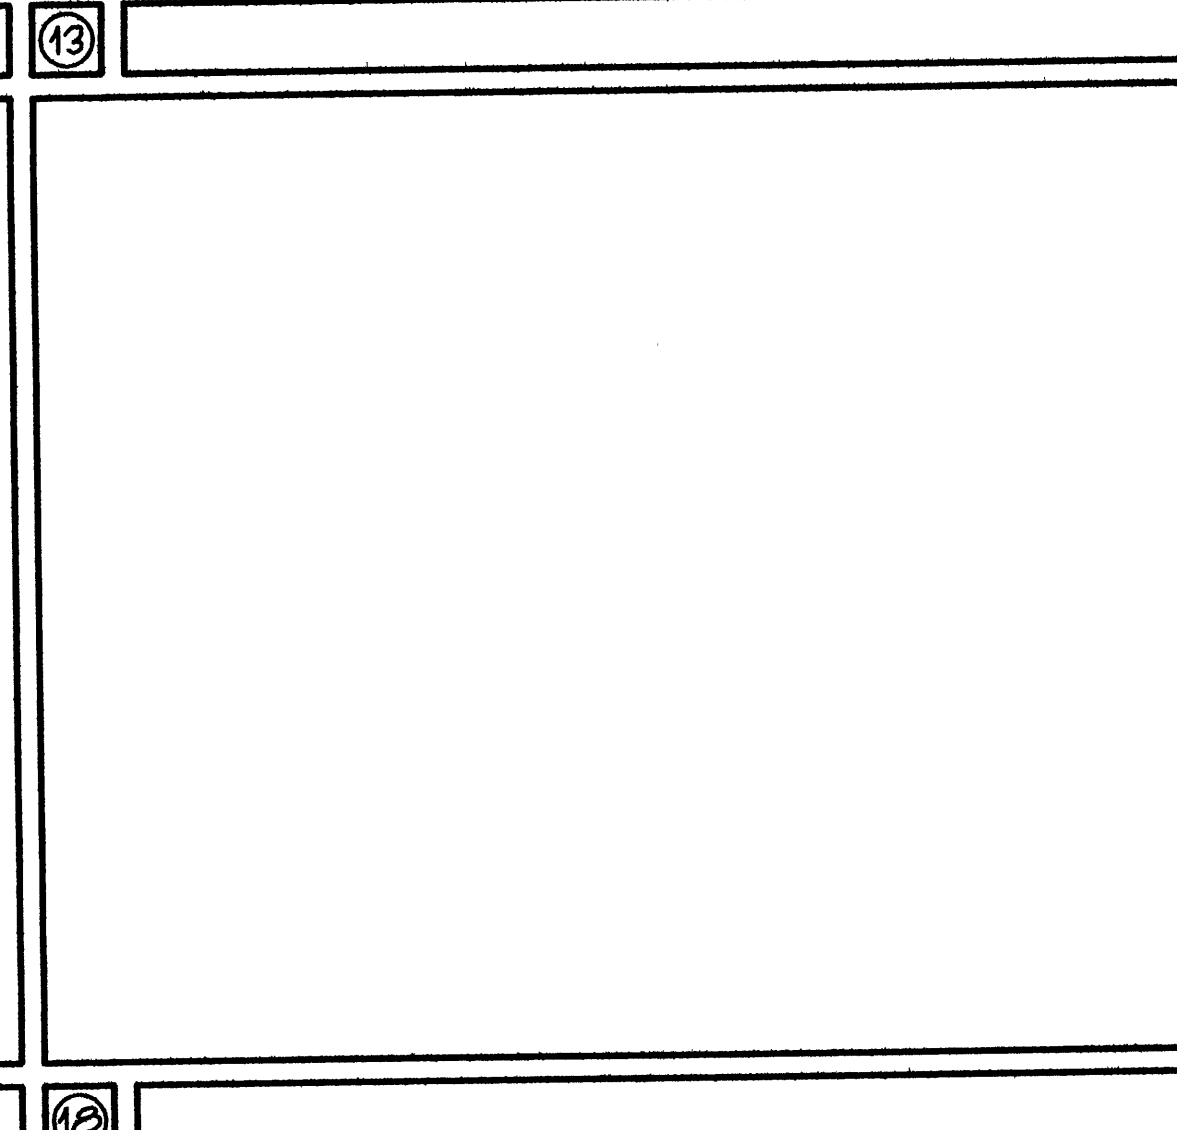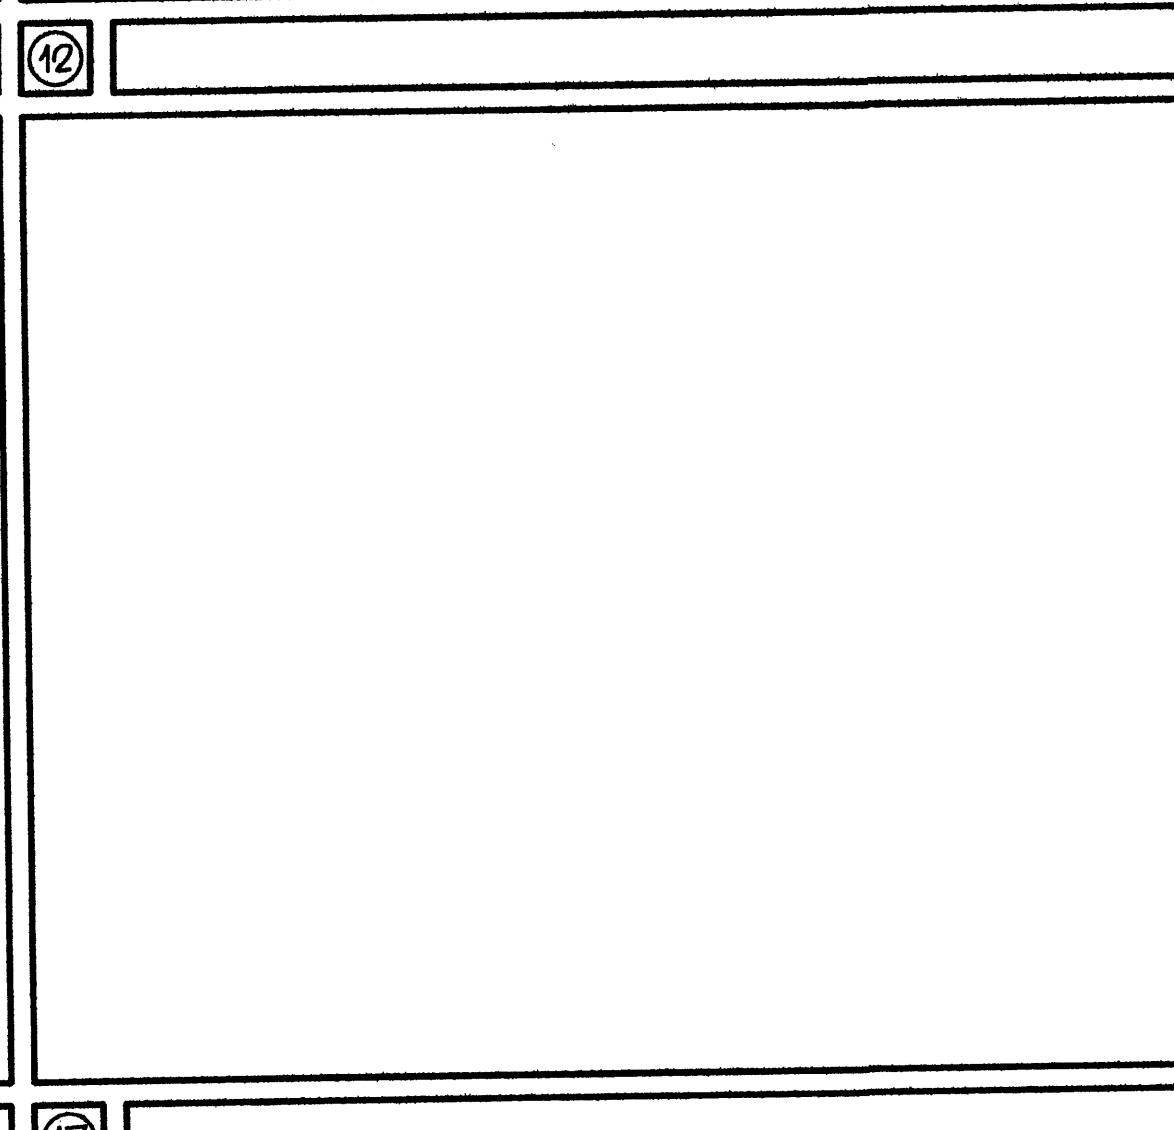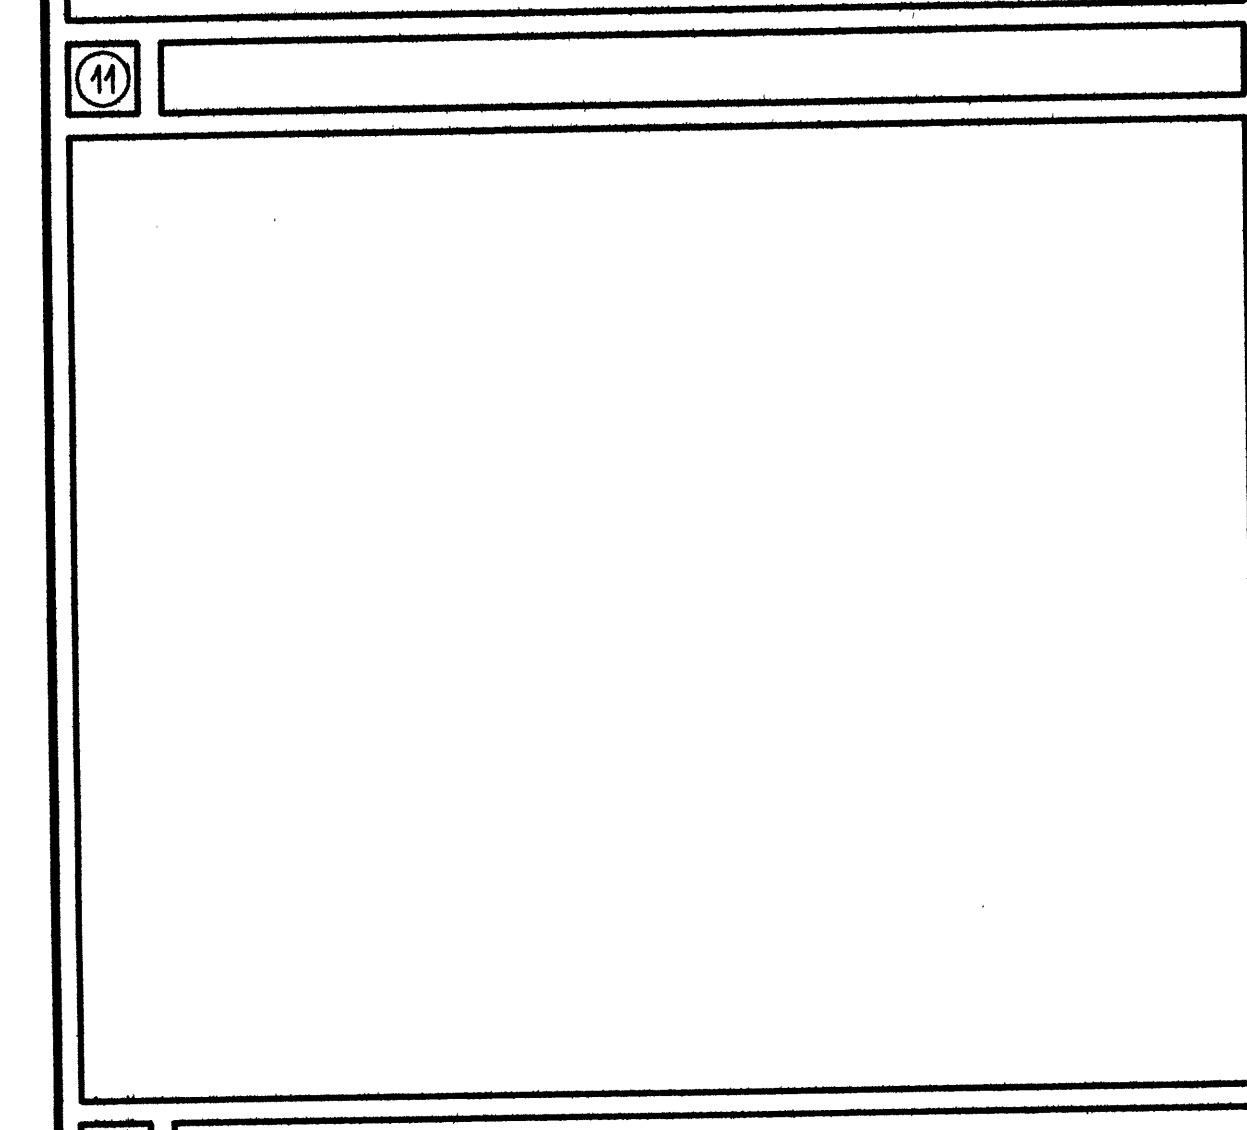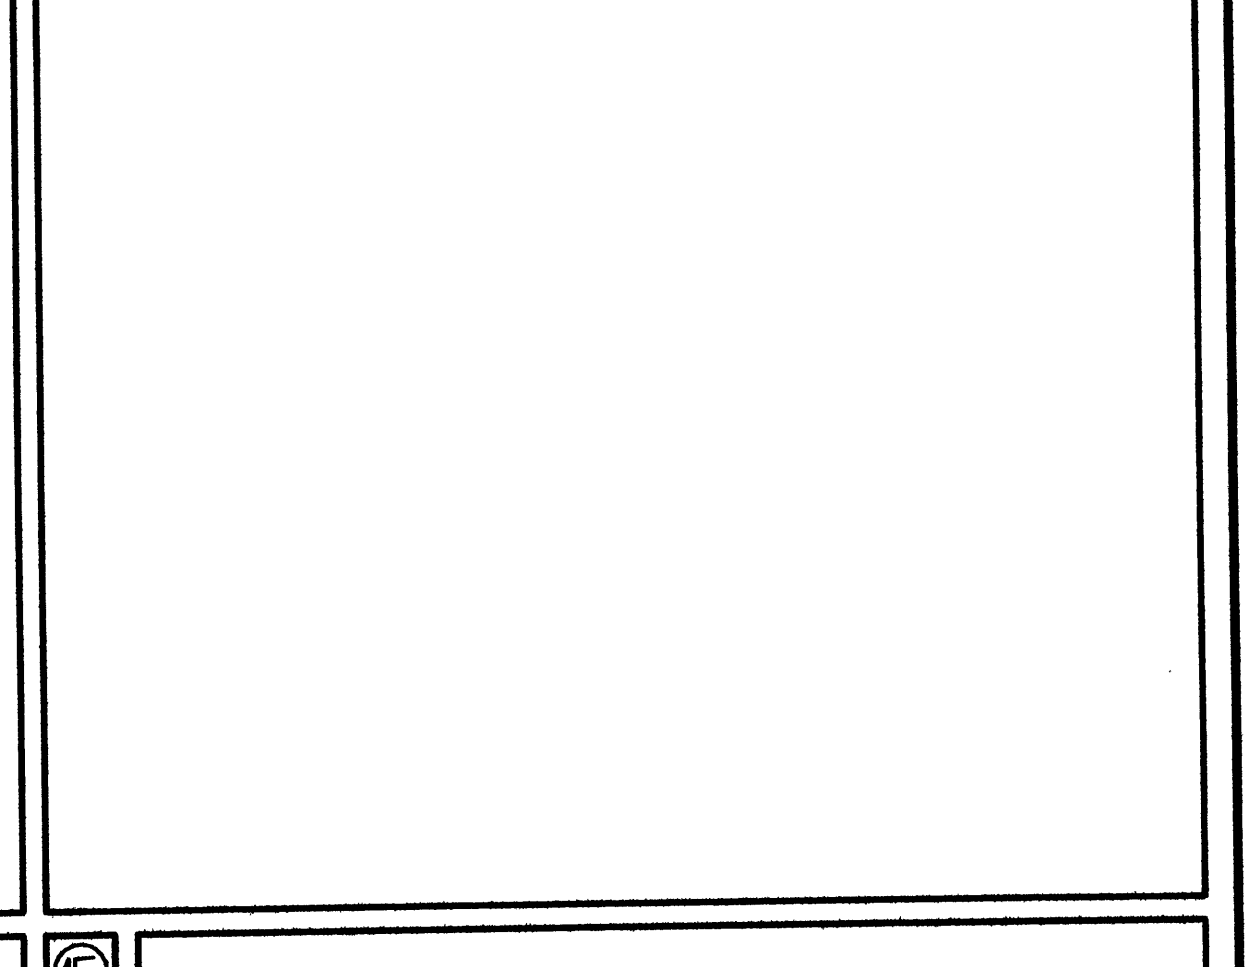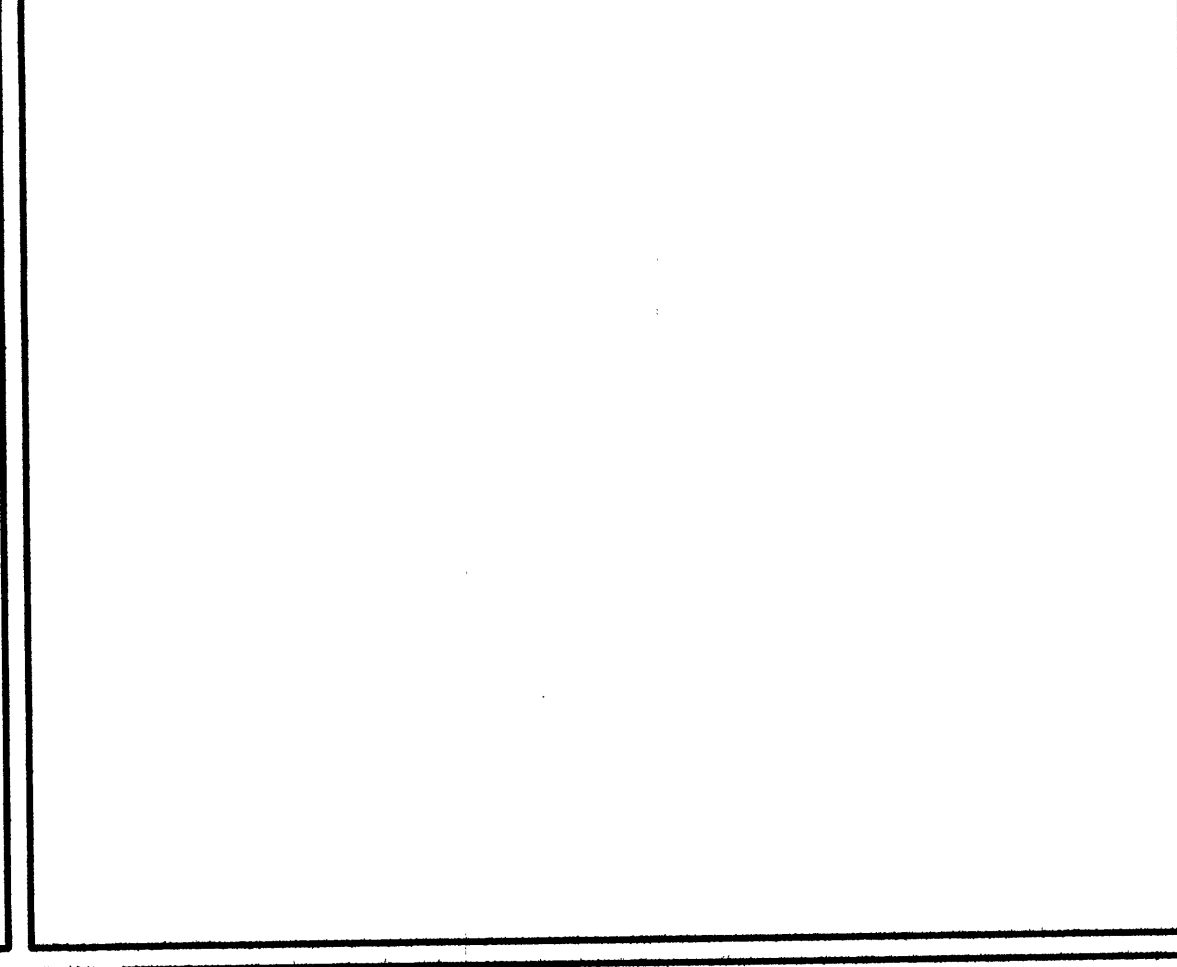 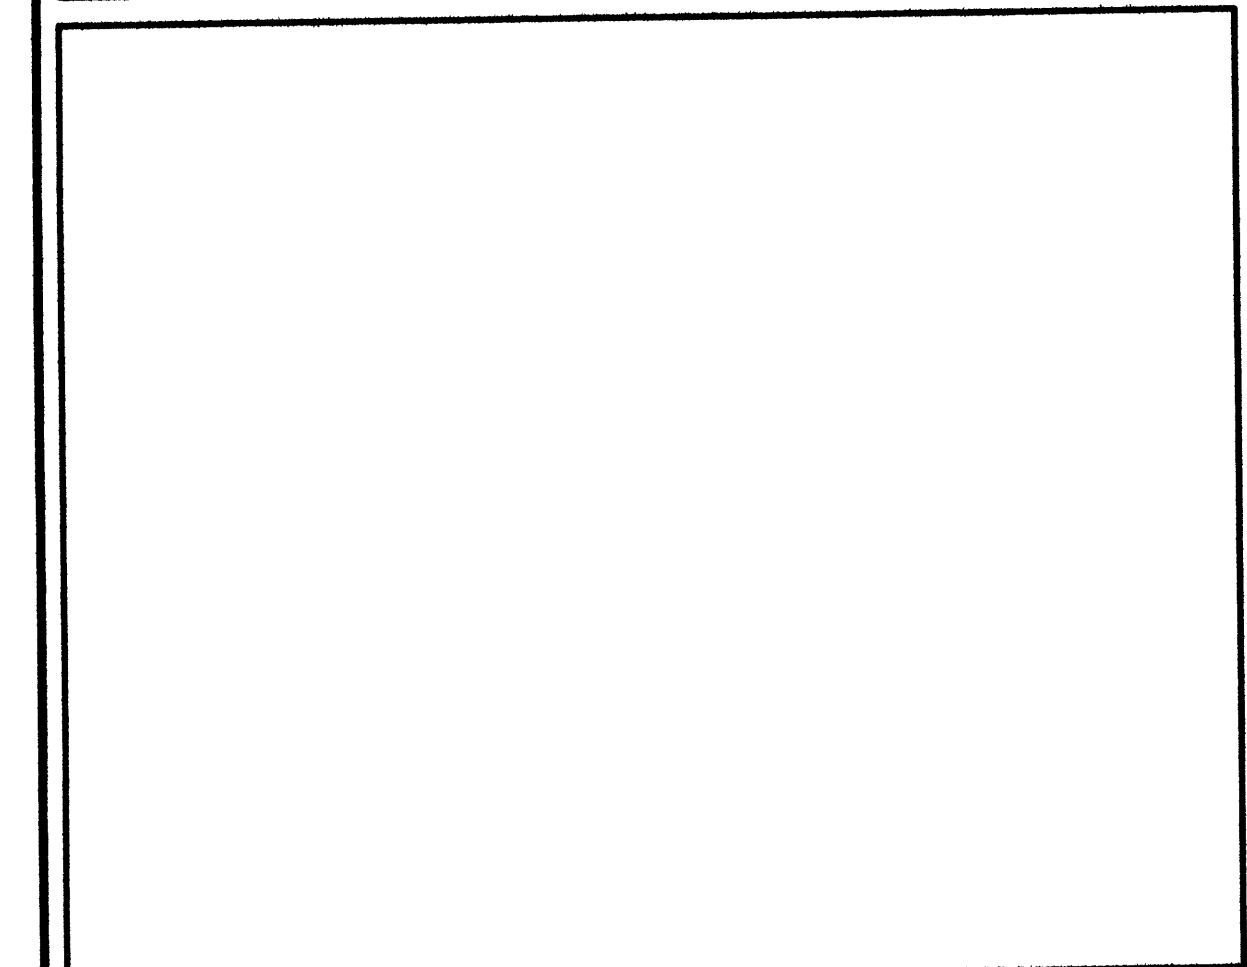

⑩    ⑪    ⑫    ⑬    ⑭    ⑮    ⑯    ⑰    ⑱    ⑲