

SEWER DISTRICT
 MAP 398, SECT. A, LOT 17

LOCATION MAP
 N.T.S.

DESIGN BY:	JRS
DRAWN BY:	MEJ
CHECKED BY:	JRS
DATE:	6-04-01
SCALE:	1"=20'
FIELD BK:	---
PROJ. NO.:	01115
DRAWING:	01115LT4

SINGLE FAMILY RESIDENCE PLOT PLAN


LOT 4-McMULLIN SUBDIVISION

196 ALLEN AVENUE
 PORTLAND, MAINE 04108

OR:

P.O. BOX 7543

PAUL VOSE, INC & L.C. LYDON JR. CONSTRUCTION, INC.

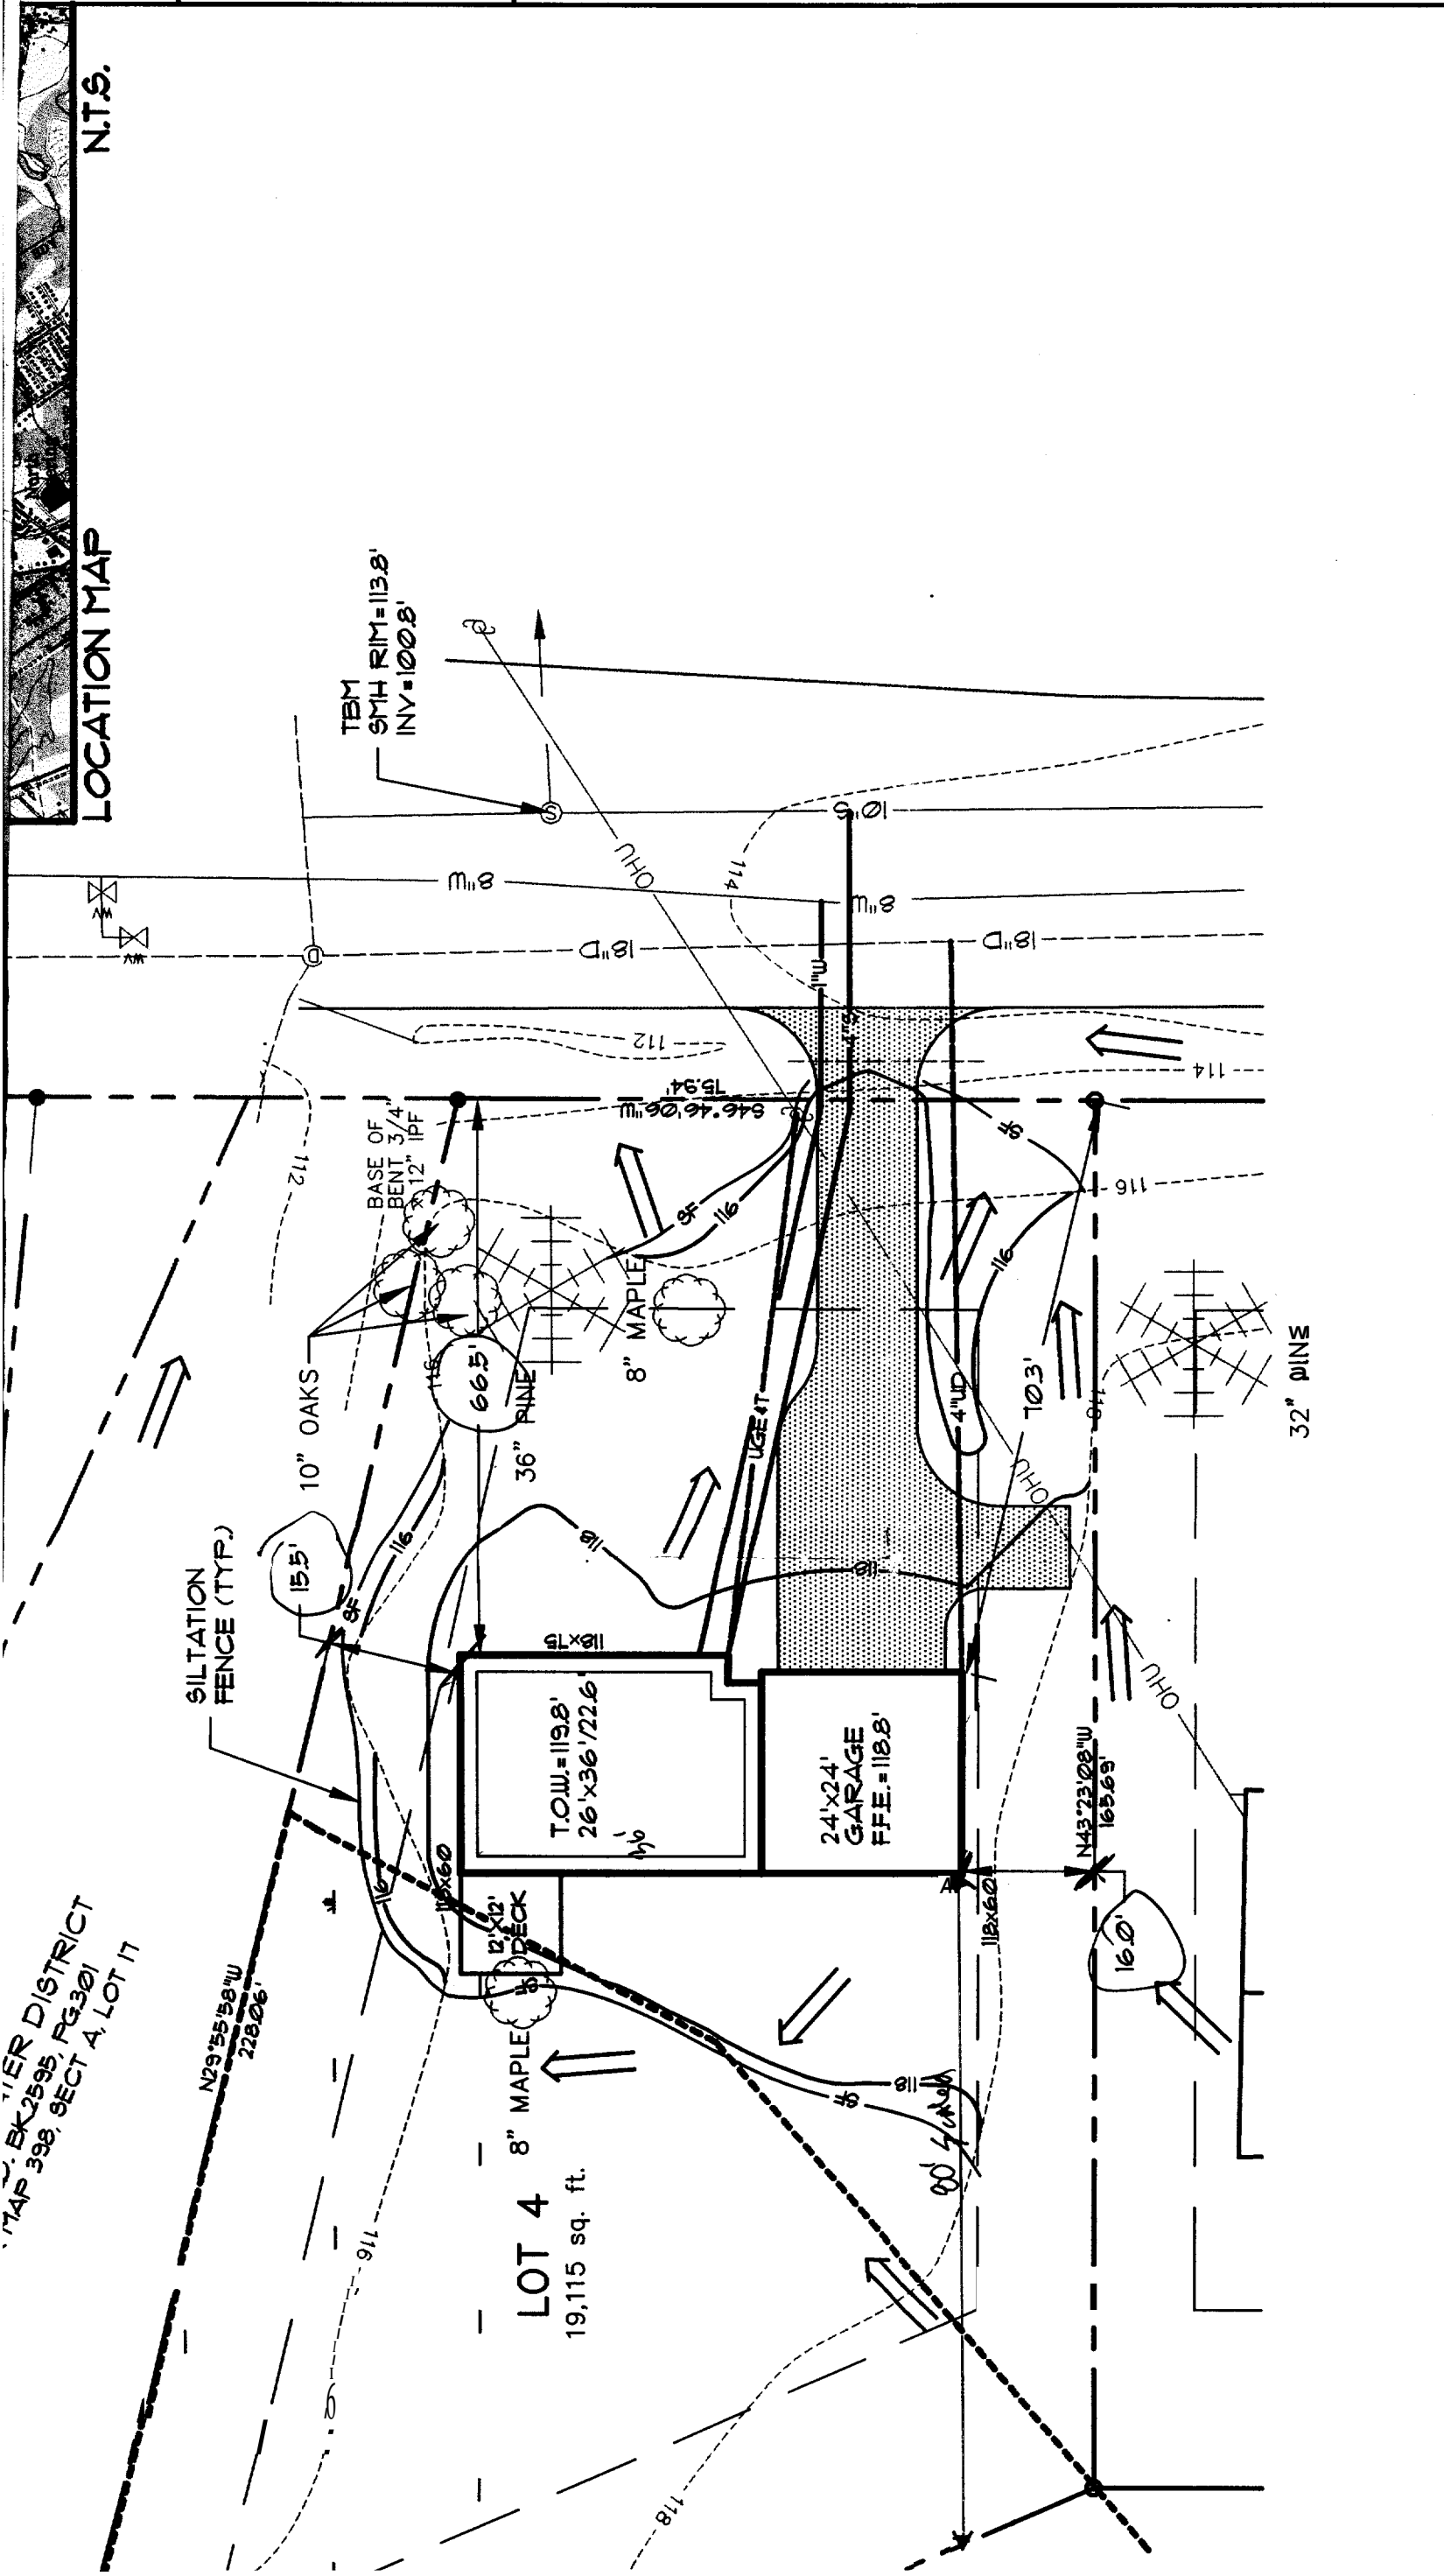

4 EXISTING TOPOGRAPHY INFORMATION IS SOLELY BASED UPON