


PLAN OF TYPICAL PLATFORM ON STADIUM CONCOURSE

SCALE 1/4" = 1'-0"

(12 SECTIONS REQUIRED)

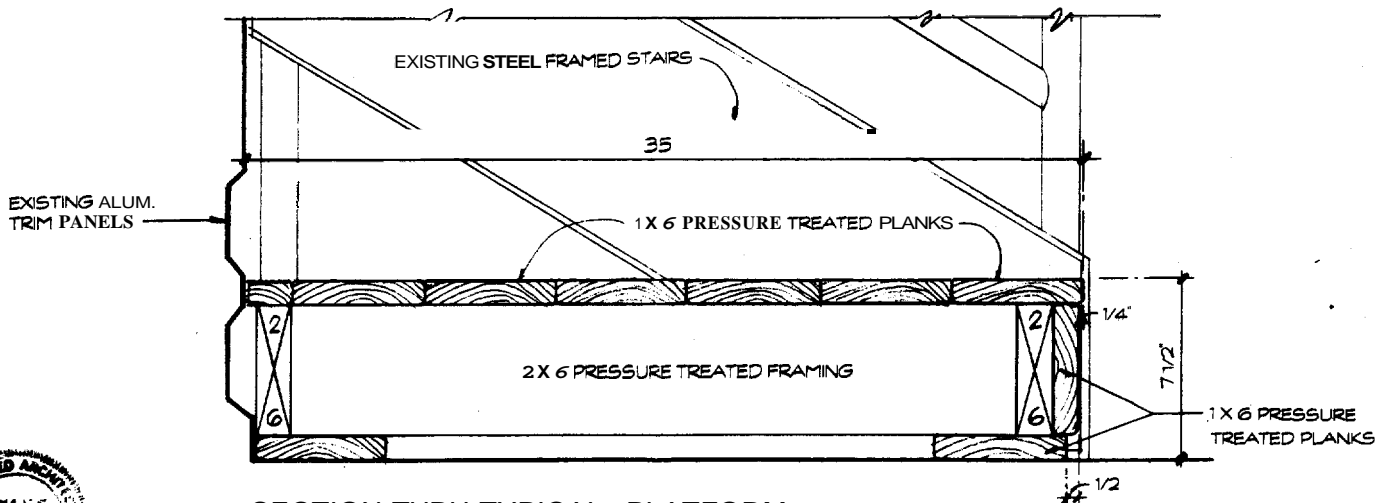


SECTION THRU TYPICAL PLATFORM

SCALE 3" = 1'-0"

PORTABLE SEATING PLATFORMS

THE PORTLAND SEADOGS

HADLOCK FIELD • PARK AVENUE PORTLAND, MAINE

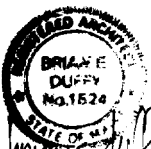

architect: brian e. duffy associates 10/12/03