



BASMENT
 SMITH RESIDENCE
 503 CUMBERLAND AVE
 PROPOSED WORK

FEB 19 2004

EXISTING REAR ENTRY w/
 BULKHEAD ROUNDED
 TO MEET HEADROOM - 6'-8"

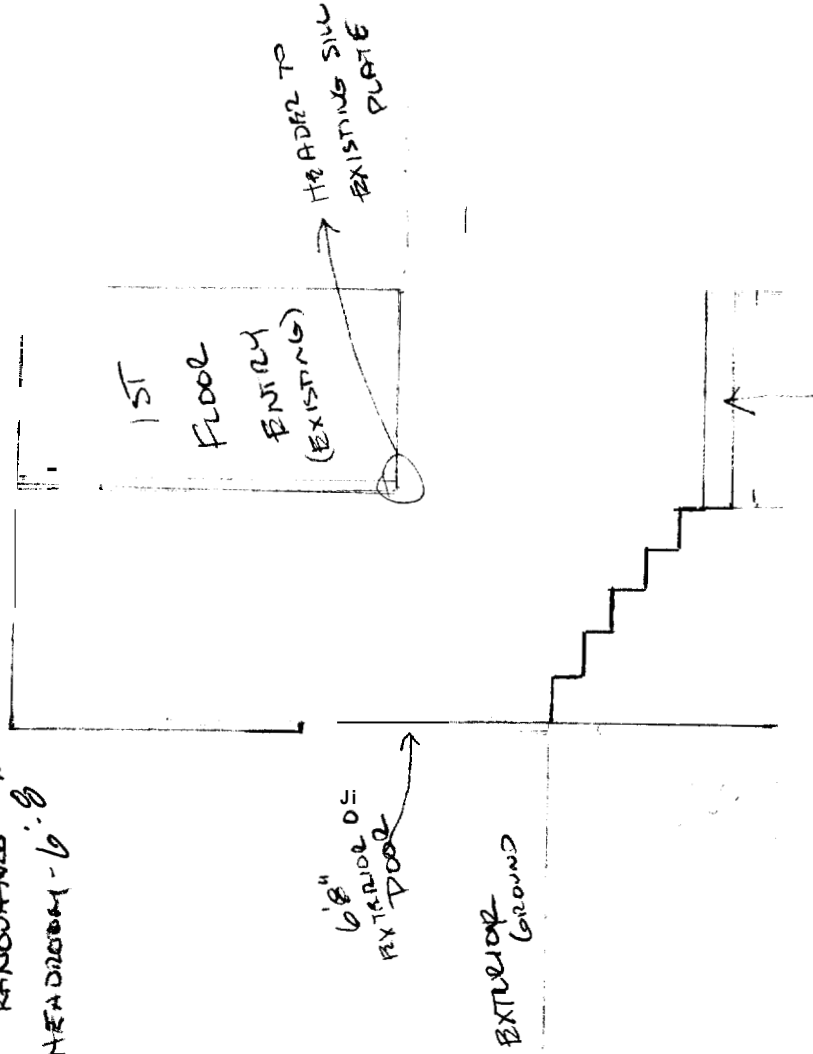

BASMENT INTERIOR
 BULKHEAD ELEVATION

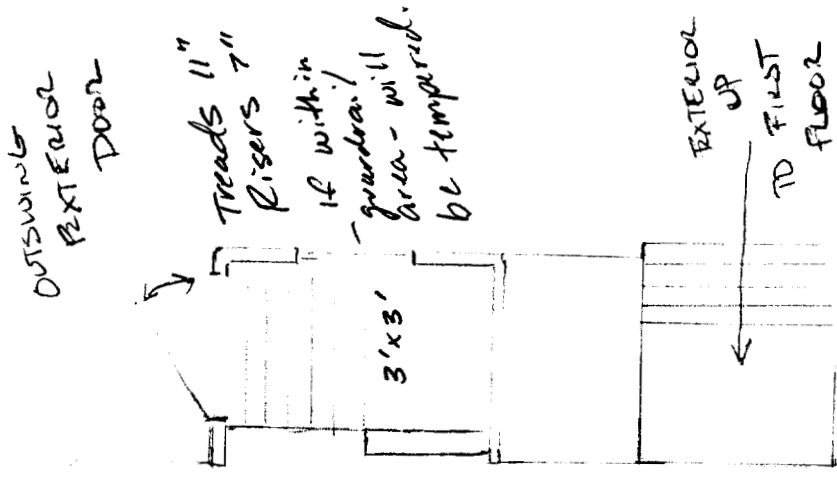

OUTSWING
 EXTERIOR
 DOOR

503 CUMBERLAND
 REAR
 FOOTPRINT

SCALE 1/4" = 1'