

CONSTRUCTION


2x9 WALLS

2x6 RAFTERS / TRUSSES

PROPOSED ADDITION  
503 CUMBERLAND AVE

EXTENSION SIDING TO MATCH  
EXISTING  
EXTENSION TRIM / WINDOW TRIM  
MATCH  
EXISTING

Shingled  
Roof

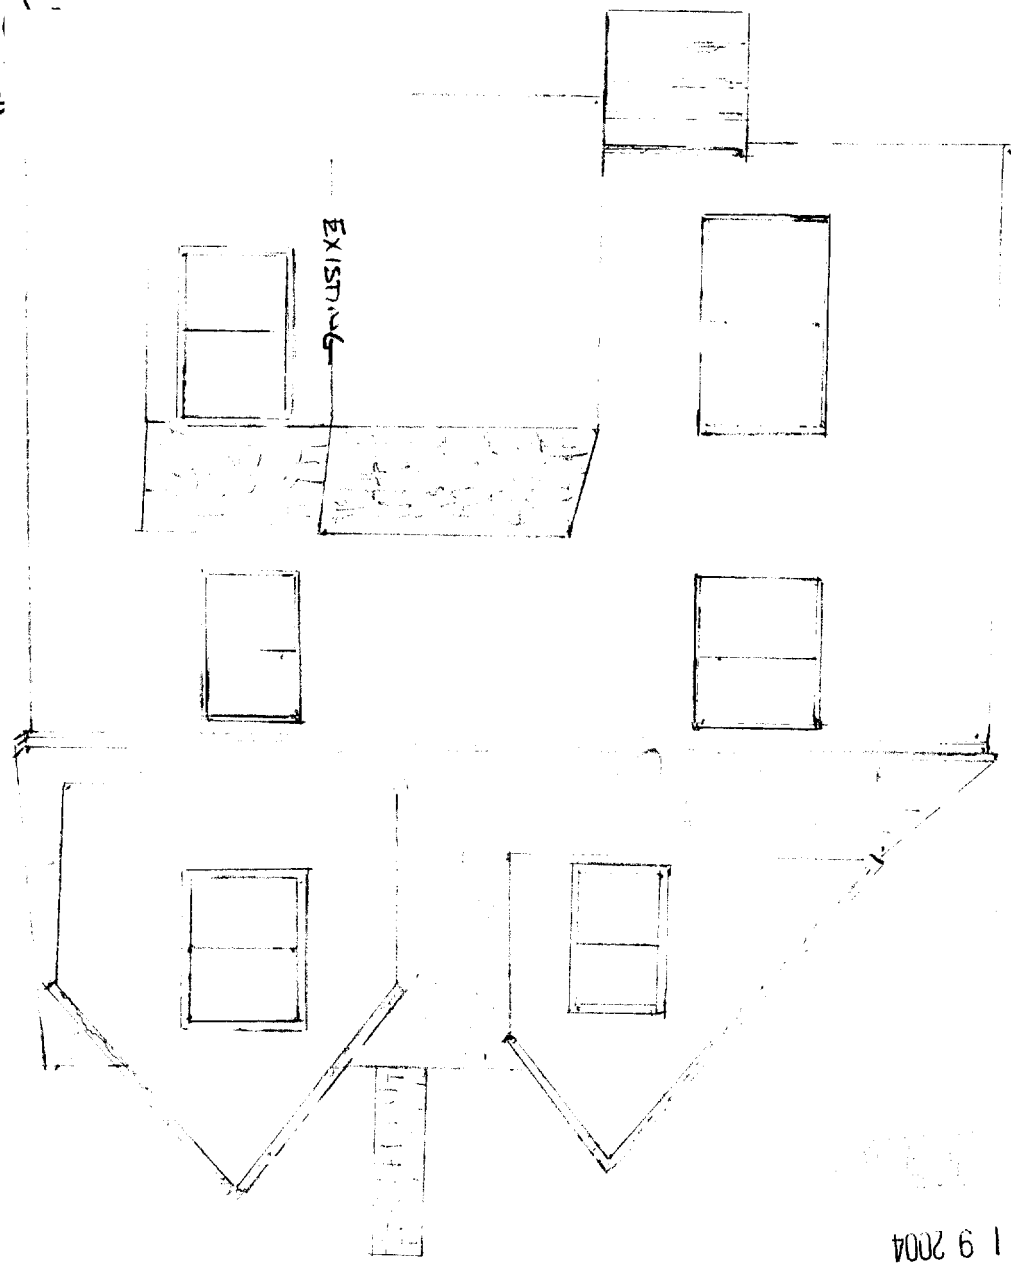

FEB 19 2004

SCALE 3/16" = 1'