



3 TYP. ARCHED OPENING

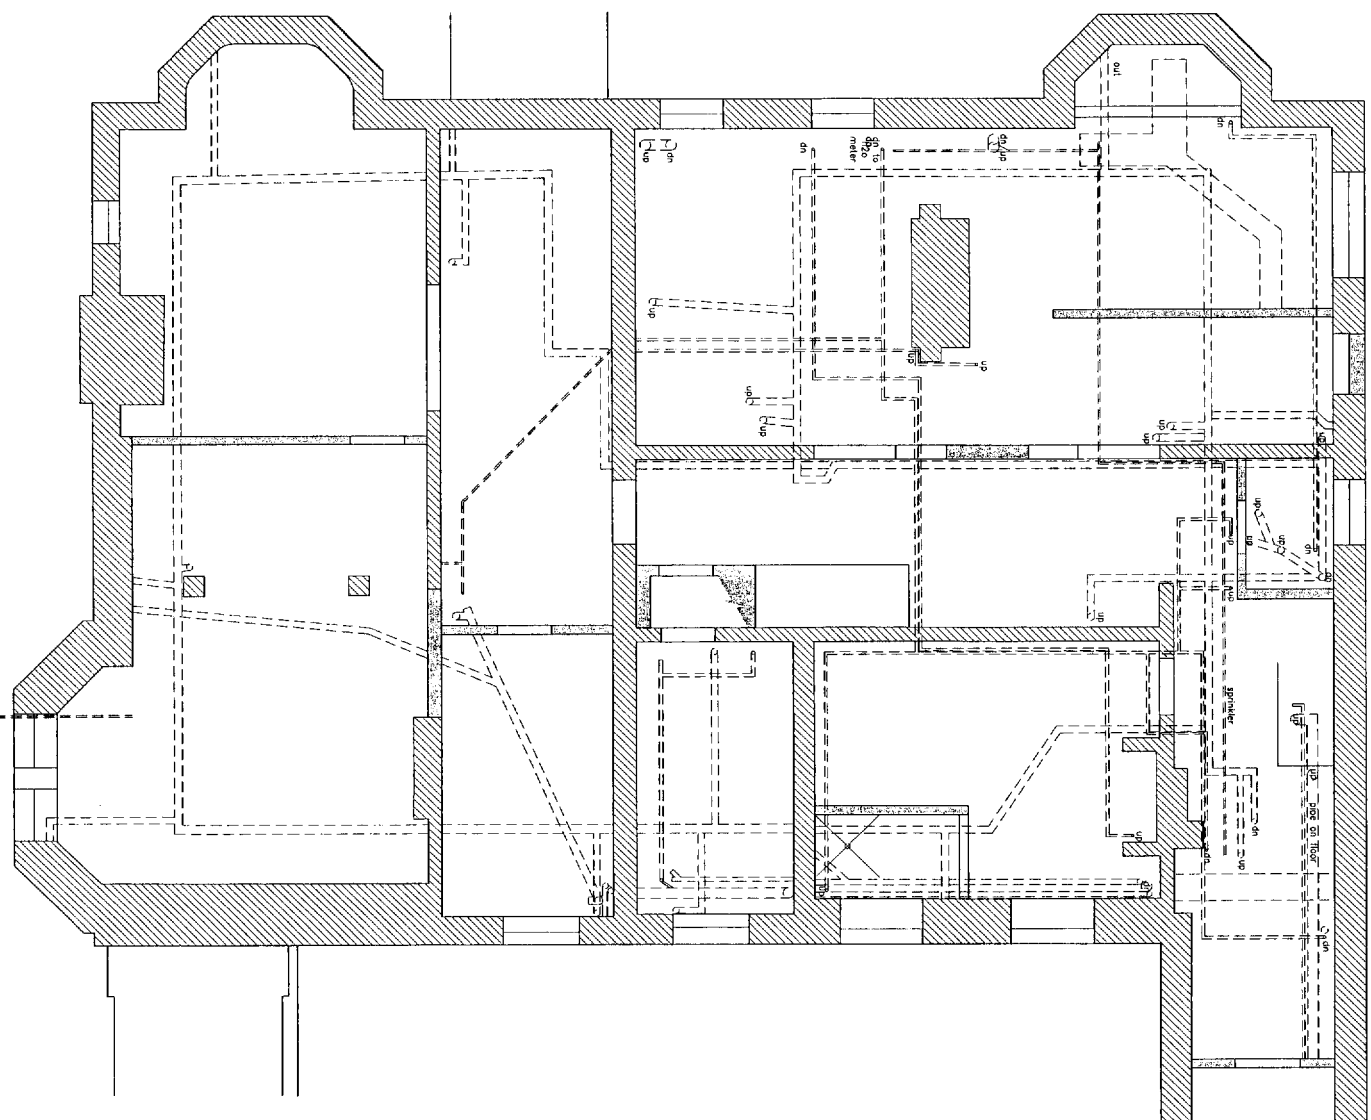

2 EXISTING BASEMENT RCP/PIPING PLAN

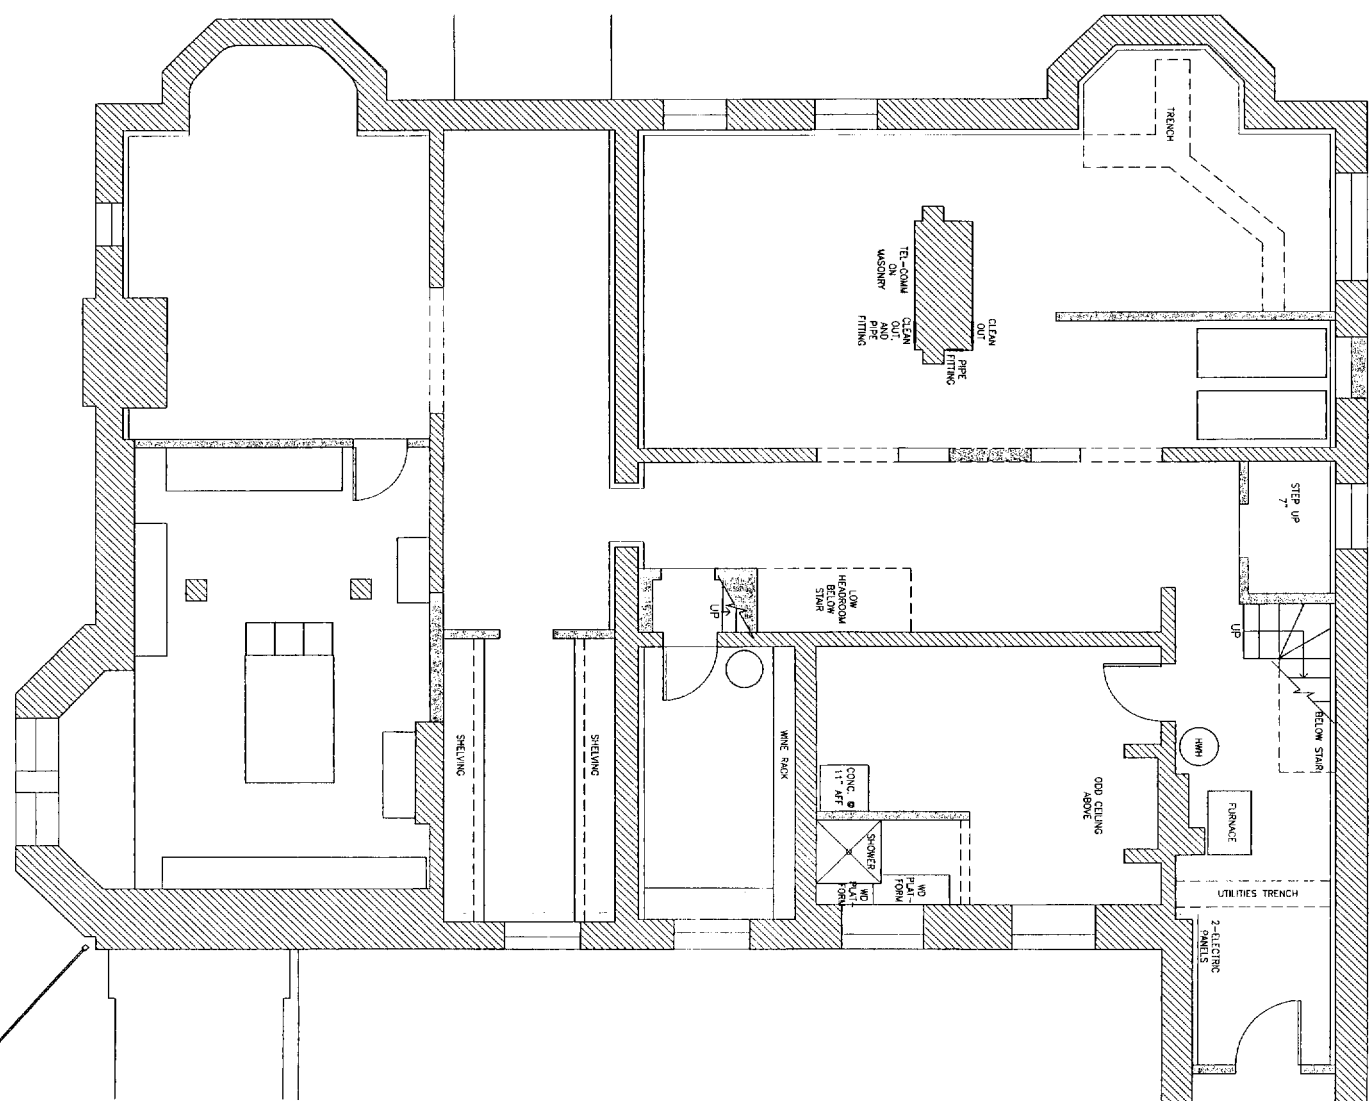

1 EXISTING BASEMENT FLOOR PLAN

Barbara  
Architectural Preservation  
500 Oregon Street  
Portland, Maine 04101  
Tel: 207.775.2722  
Fax: 207.775.2887



**CORING HOUSE**  
143 STATE STREET  
PORTLAND, MAINE

Title:  
**EXISTING  
CONDITIONS**

Date: **OCTOBER 9, 2003**  
Revisions:

Issued For: **CEO REVIEW**  
Drawing No:

**EX1.1**