


FORE ST.

AREA OF NEW WORK @ FLOORS # 2, #3, #4 @ STAIR #2 VESTIBULE

APR 12 2004

838 F

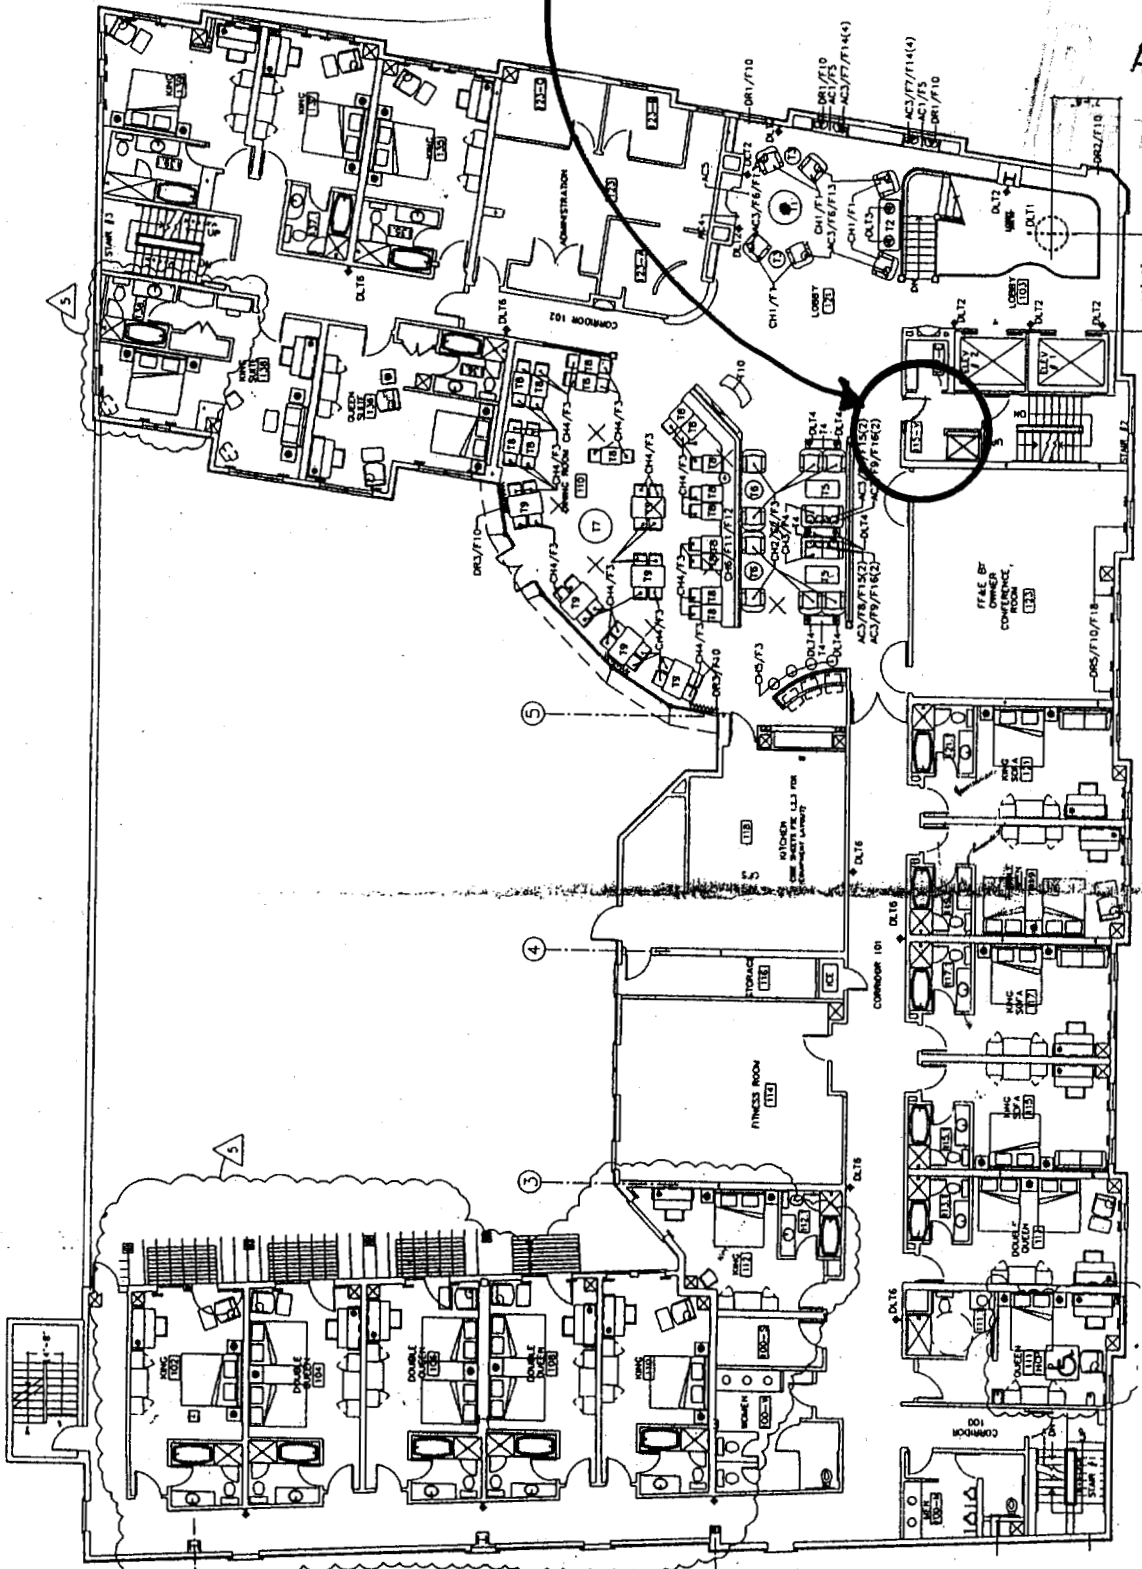

UNION ST.

PORTLAND HARBOR HOTEL, FIRST FLOOR