


Thurs @ 3:00  
4/15/04

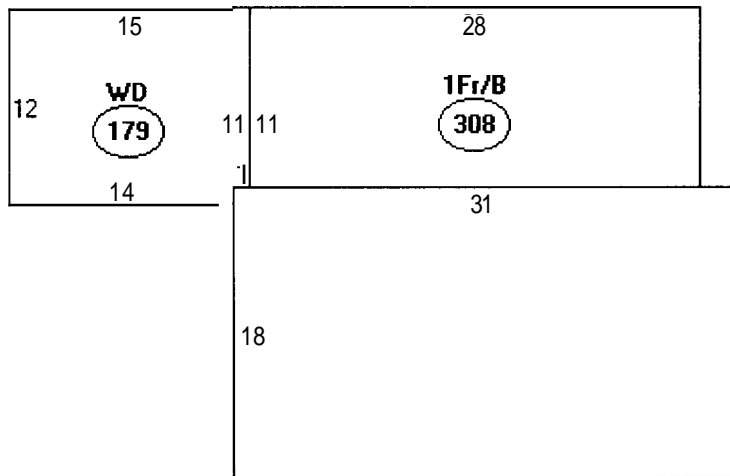

Descriptor/Area

- A: 2Fr/B  
558 sqft
- B: WD  
179 sqft
- C: 1Fr/B  
308 sqft

145 R-1  
Front + Rear - 25'  
Sides - 1 story 12'  
          2 story 14'  
Lot cov. 20%

16571  
x .20  
-----  
3314.2  
- 1045 current  
-----  
2269.2  
- 576 Proposed  
-----  
1453 left - OK