


*Polinger  
1108 W. Washburne St  
Pe-Arland*

**X New 2nd Floor**  
**Ground Floor**  
**X Rooflines**

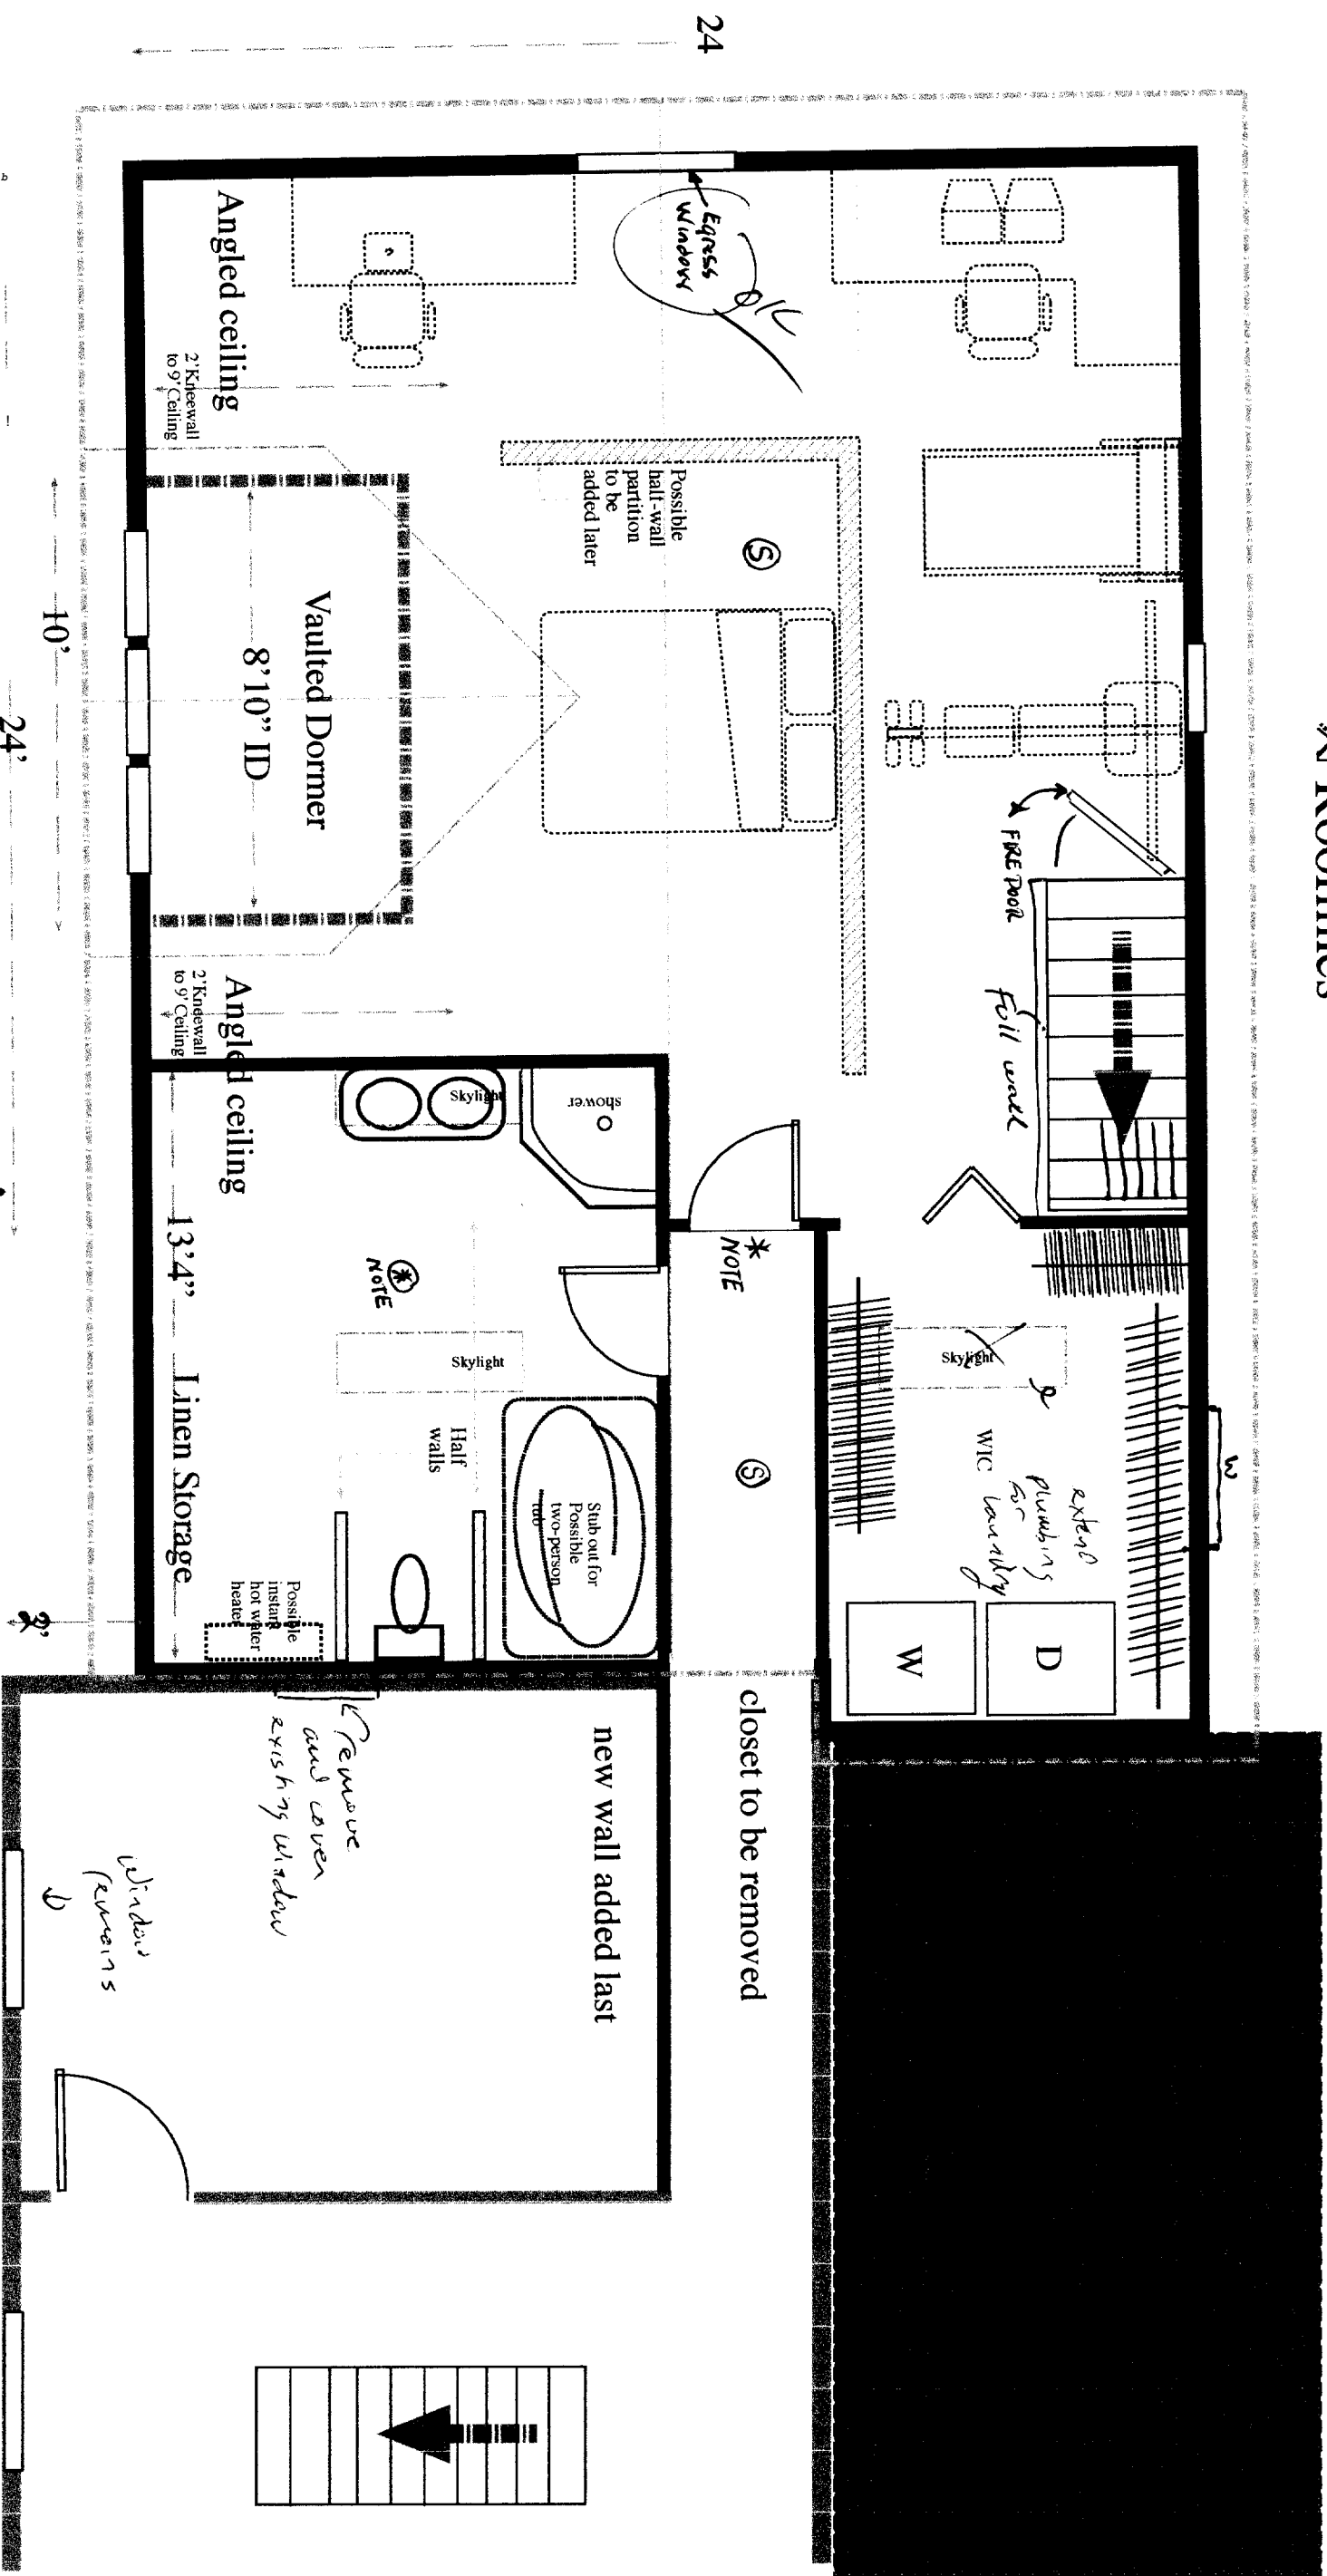

\* Home owner will have door installed After Paint + Trim work. Making 2nd floor Accessible to New structure.  
\* Plumbing will be done to rough in