


R-2  
1655  
YAN  
100 SF  
51 Sides +  
(wall)

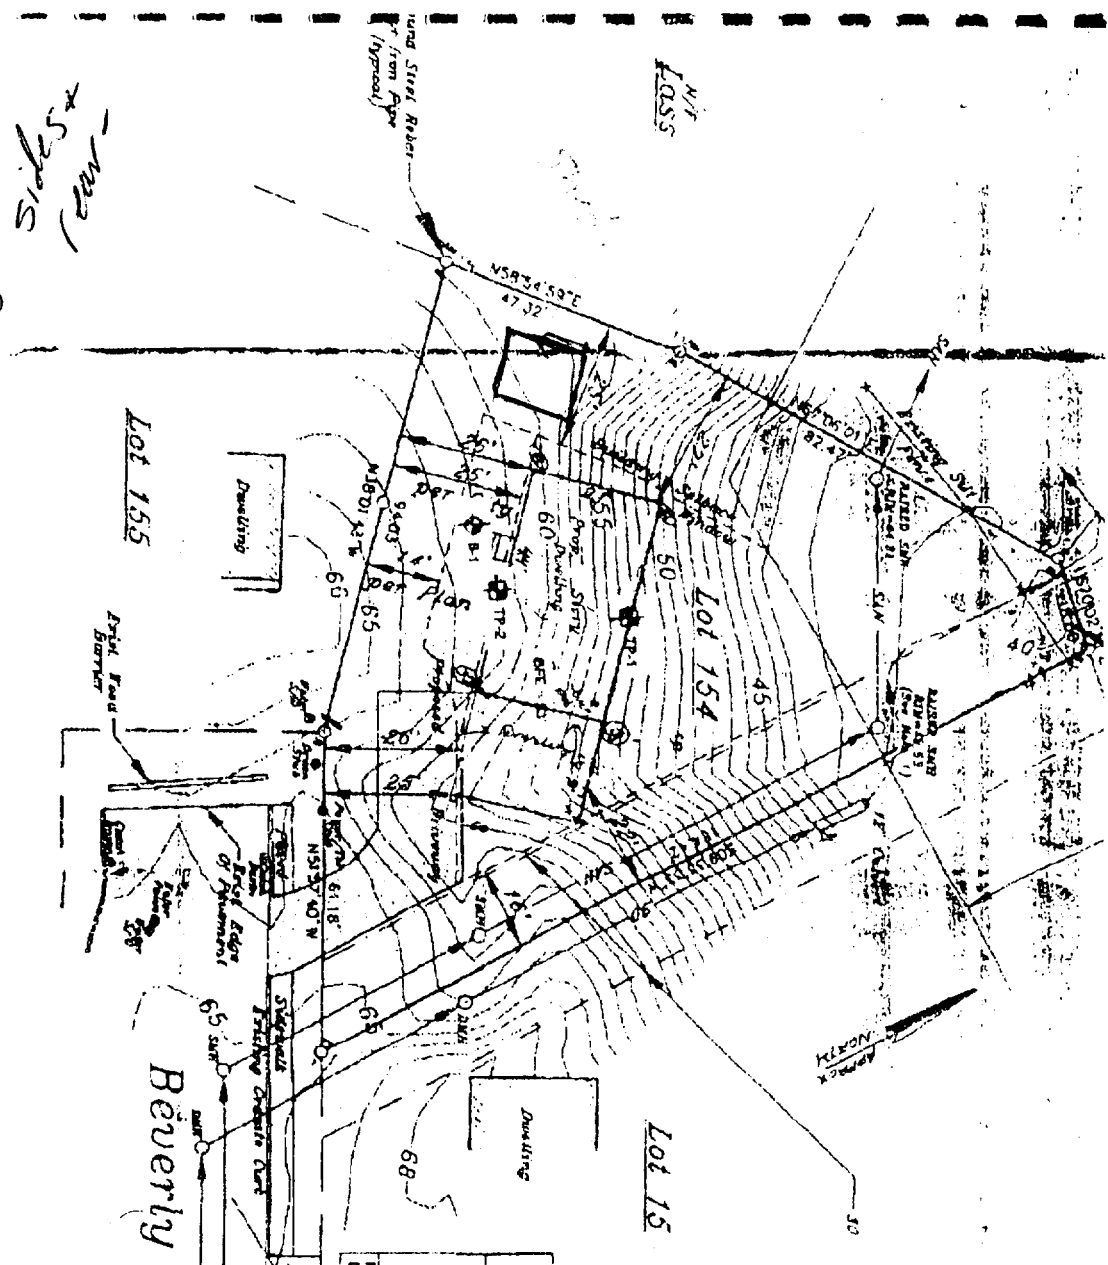


N.Y.  
LASS

LEGEND

- Approximate Test Pit Location
- Approximate Test Boring Location

NOTES

1. Gas plan by Madan & Lodge, Inc. (dated 8-2-01)
2. Exploration locations determined in the field by direct measurements from existing site features

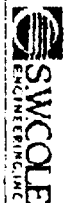

NEW DEVELOPMENT  
EXPLORATION LOCATION PLAN

PROPOSED RESIDENCE  
LOT 154 BEVERLY STREET  
PORTLAND MAINE

PROJECT NO: 00-0073  
DATE: 8/2/00

SCALE: 1" = 20'  
SHEET: 1

Beverly Street

Street

9/1/02