
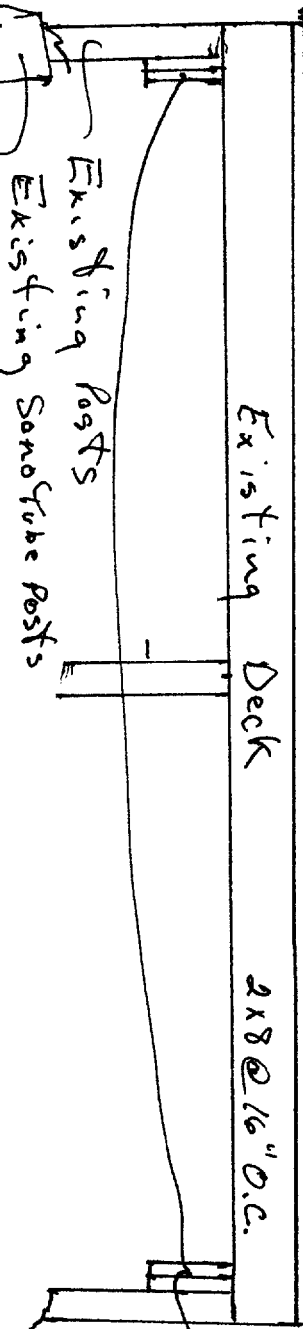


Cross Section  
 Ally Residence  
 Season Sunroom

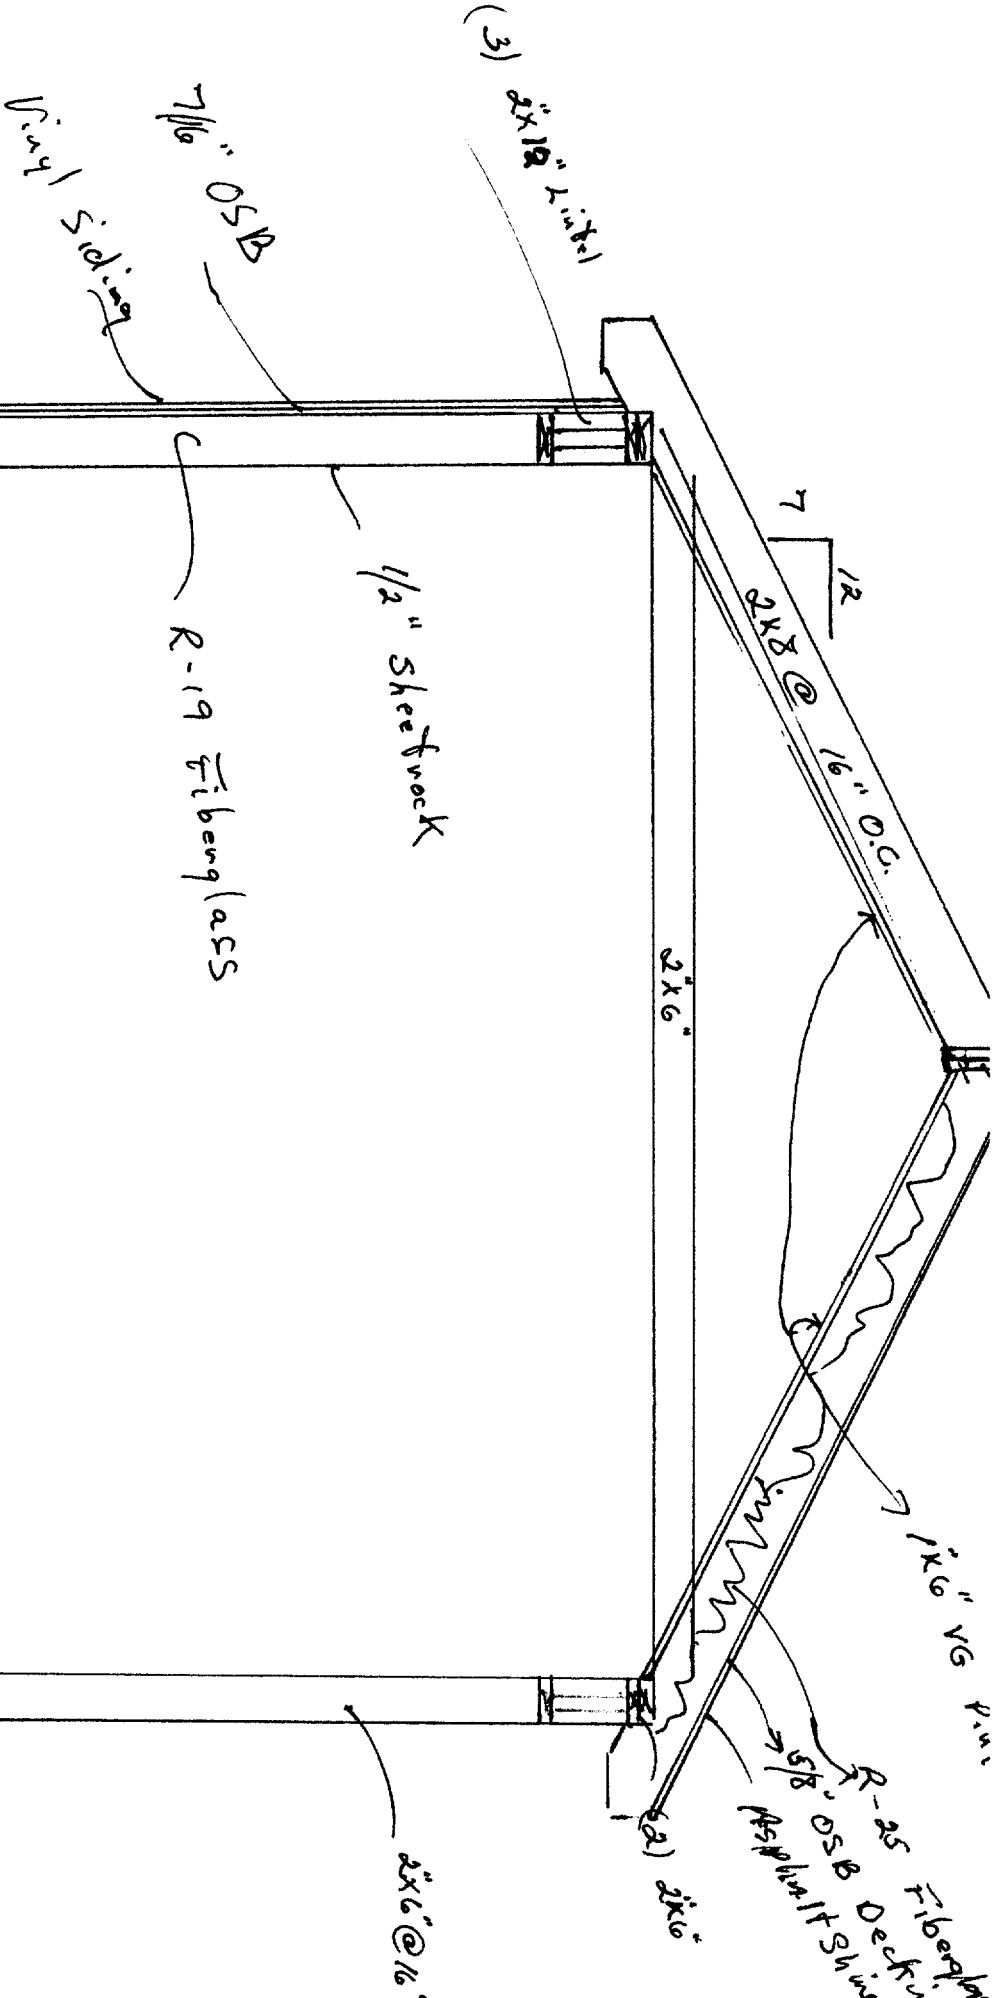

13'-6"  
 Scale 1/2" = 1'-0"

(2) 2x10  
 Additional  
 Beams