

1st FLuRm

1st FL  
Bd Room

Existing Stair dimensions


Rise = 8"

Run = 8"

wedges to point

12" over = 8-10"

30'

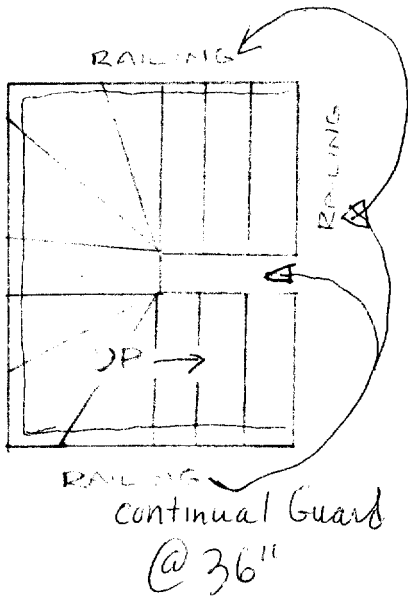

headroom

$\geq 6'8''$

Top steps  $\angle 6'8''$

Door @ bottom  $\angle 6'0''$

Existing Floor joist  
2x8

will provide New graspable HR ← on center Bearing wall →

1st FL  
Study/BdRm

CLARK ATTIC CONVERSION

EXISTING FLOOR PLAN

SCALE: 1 INCH = 3 FEET



27.5'

→