



Collar ties

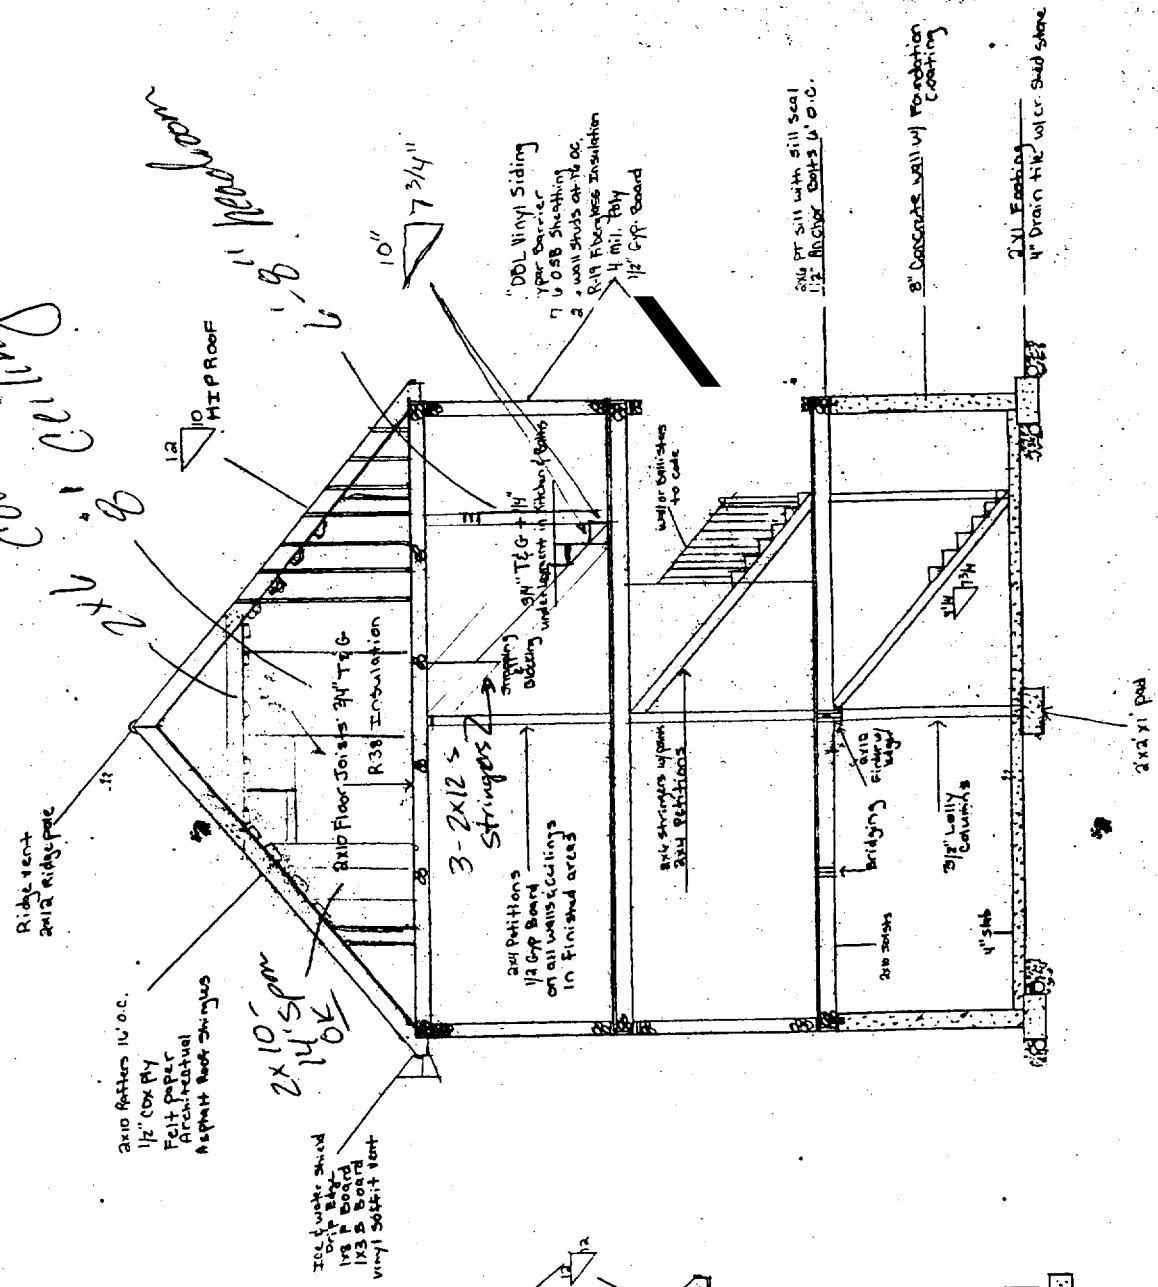

DATE 8/03/03
 DRAWN BY P.W.N.
 SCALE 1/4" = 10"

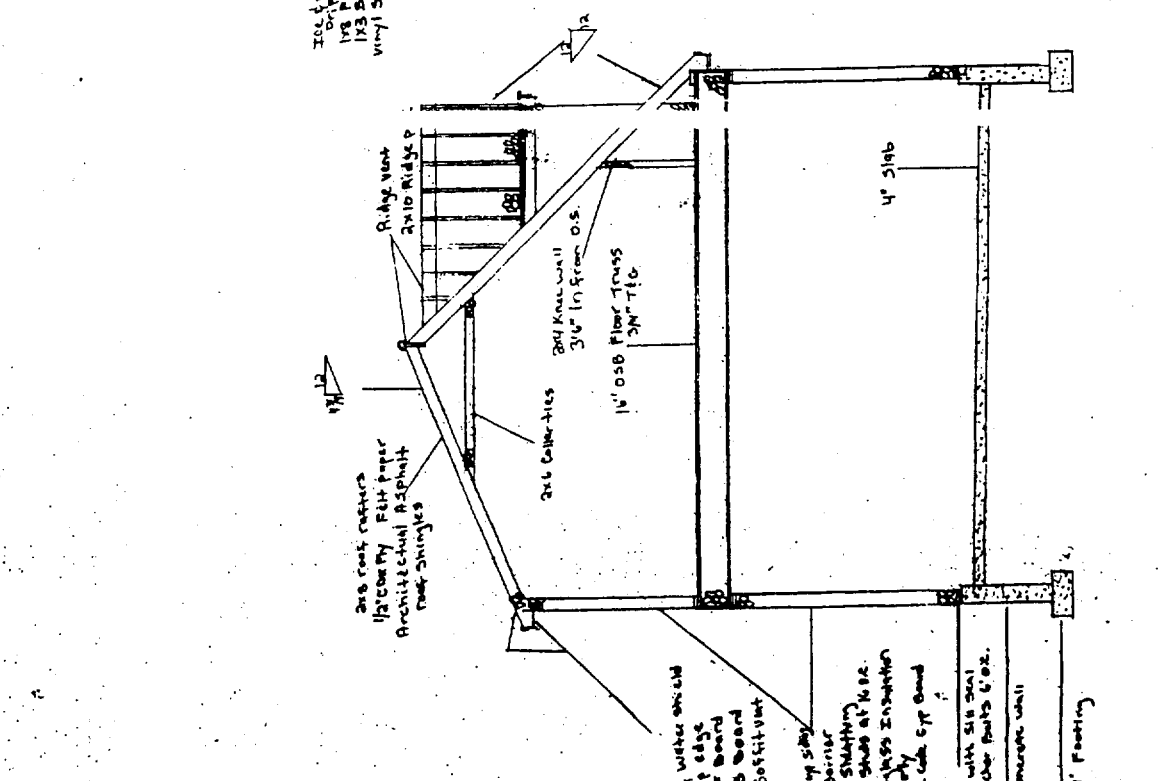

CROSS SECTION
 SCALE 1/4" = 10"