



SHEDS USA
HOME DEPOT 12x12 GAZEBO
DIY/PRO/LEAD BY ANYONE'S
ALL MATERIAL IS WESTERN RED CEDAR

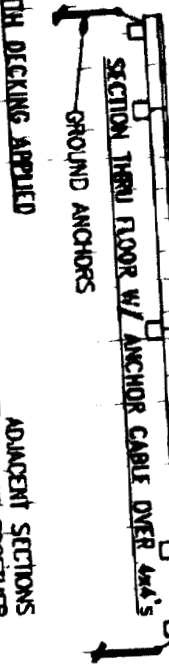


1/2 SECTION OF FLOOR FRAMING
FLOORS ARE BUILT IN 1/2 SECTIONS AND SCREWED TOGETHER
PT 4x4'S ARE FASTENED TO FLOOR JOISTS WITH BRACKETS

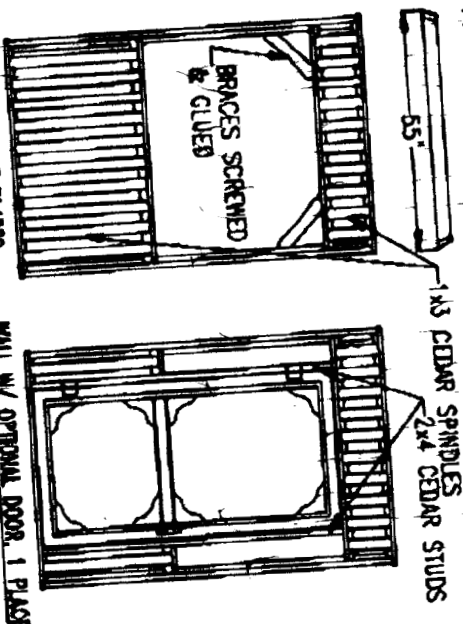


TYPICAL WALL 7 PLACES
WALL SECTIONS ARE SCREENED TOGETHER & TO DOCK
WALL W/ OPTIONAL DOOR, 1 PLACE

1/2 SECTION OF FLOOR WITH DECKING APPLIED
ROOT SECTIONS SCREWED TO TOP PLATE 12

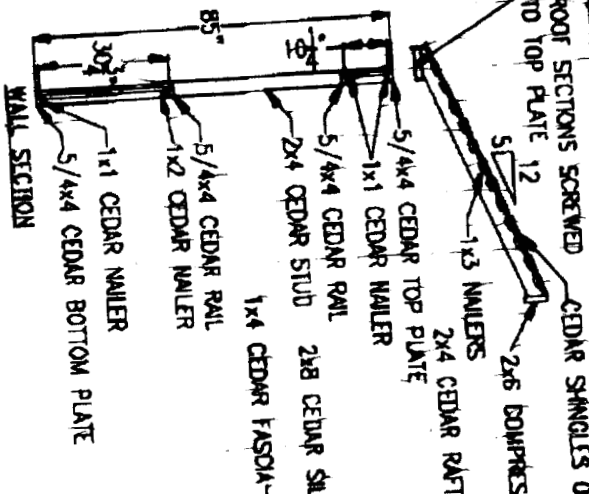

WALL SECTION

ADJACENT SECTIONS SCREWED TOGETHER

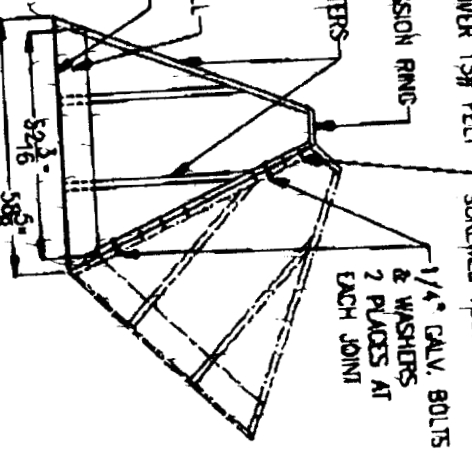

ROOF ASSEMBLY, 8 PLACES
ROOF SECTIONS ARE SCREWED TOGETHER & TO WALLS