


Frederick S. Scott, Architect
 1130 Olive Boulevard, St. Louis, Missouri 63141
 (314) 567-9000



Construction By
HBE Financial Facilities
 A Division of HBE Corporation, 1130 Olive Boulevard, St. Louis, Missouri 63141 Phone (314) 567-9000

EVERGREEN CREDIT UNION
 A New Building for
 Portland, Maine

SECOND FLOOR FURNISHINGS PLAN
 SCALE: 1/8"=1'-0"
 N
 W E S

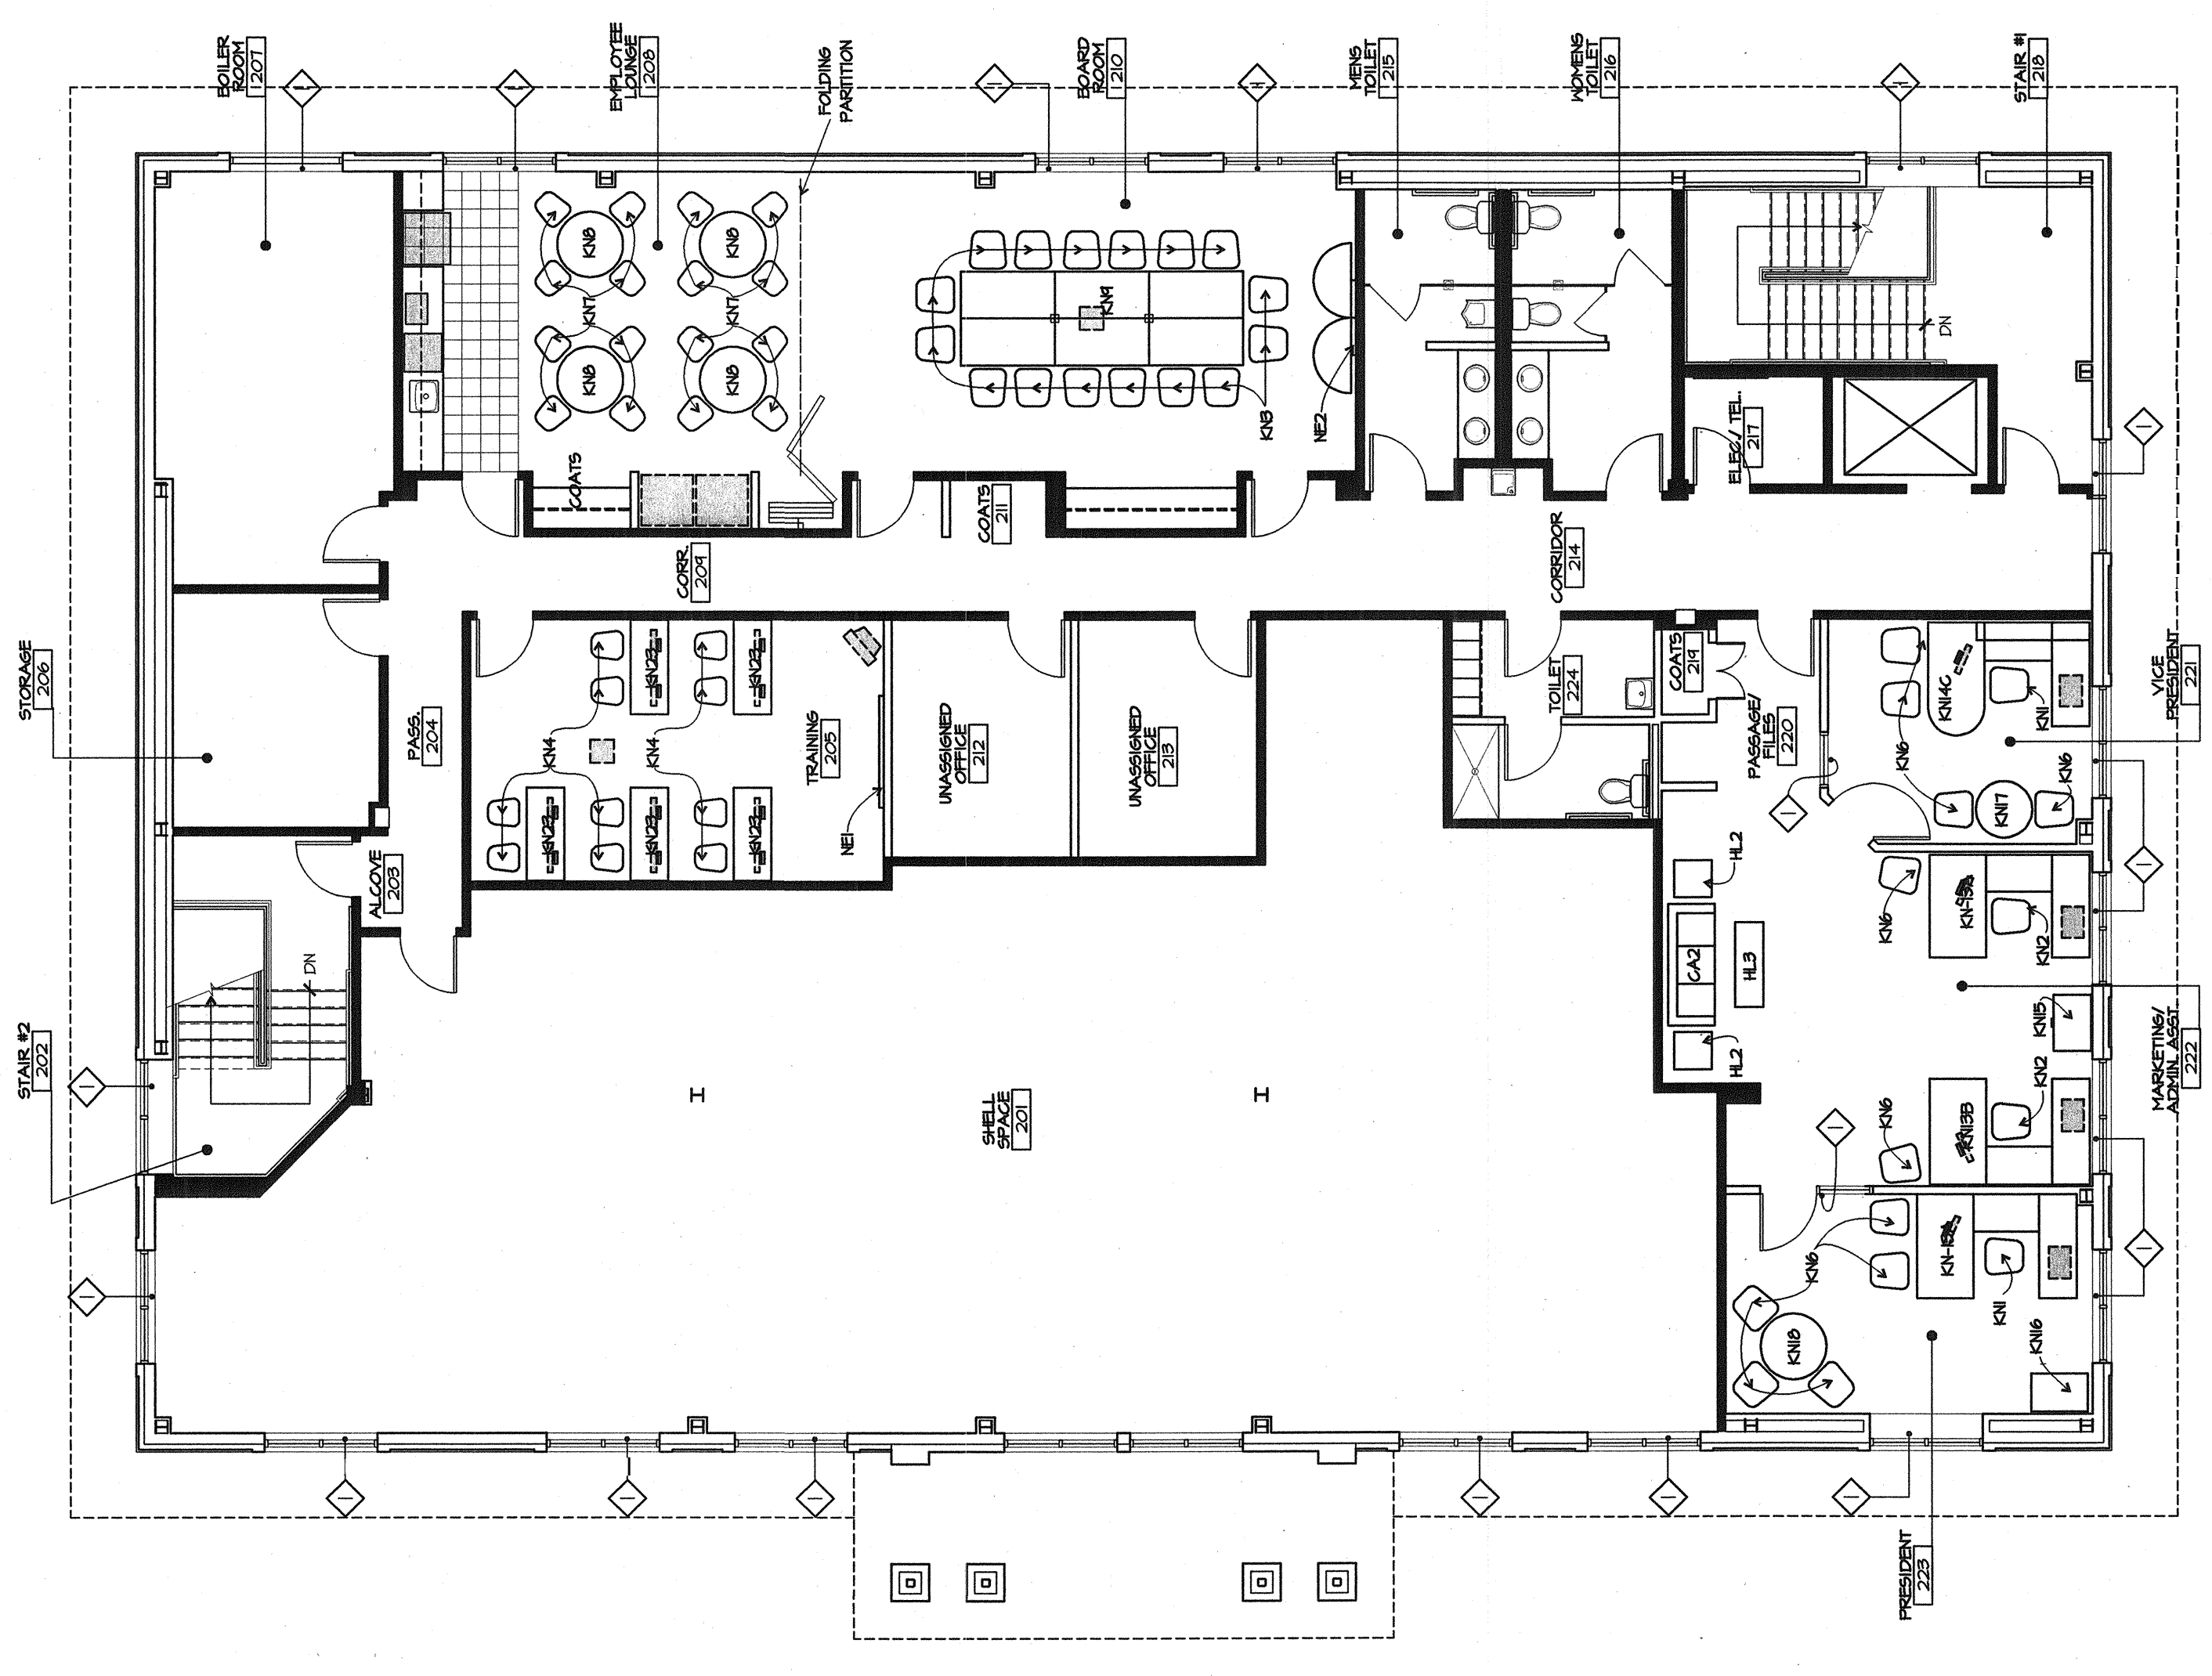

FIRST FLOOR FURNISHINGS PLAN
 SCALE: 1/8"=1'-0"
 N
 W E S

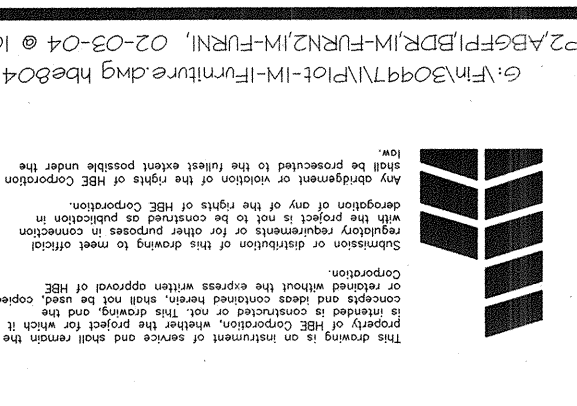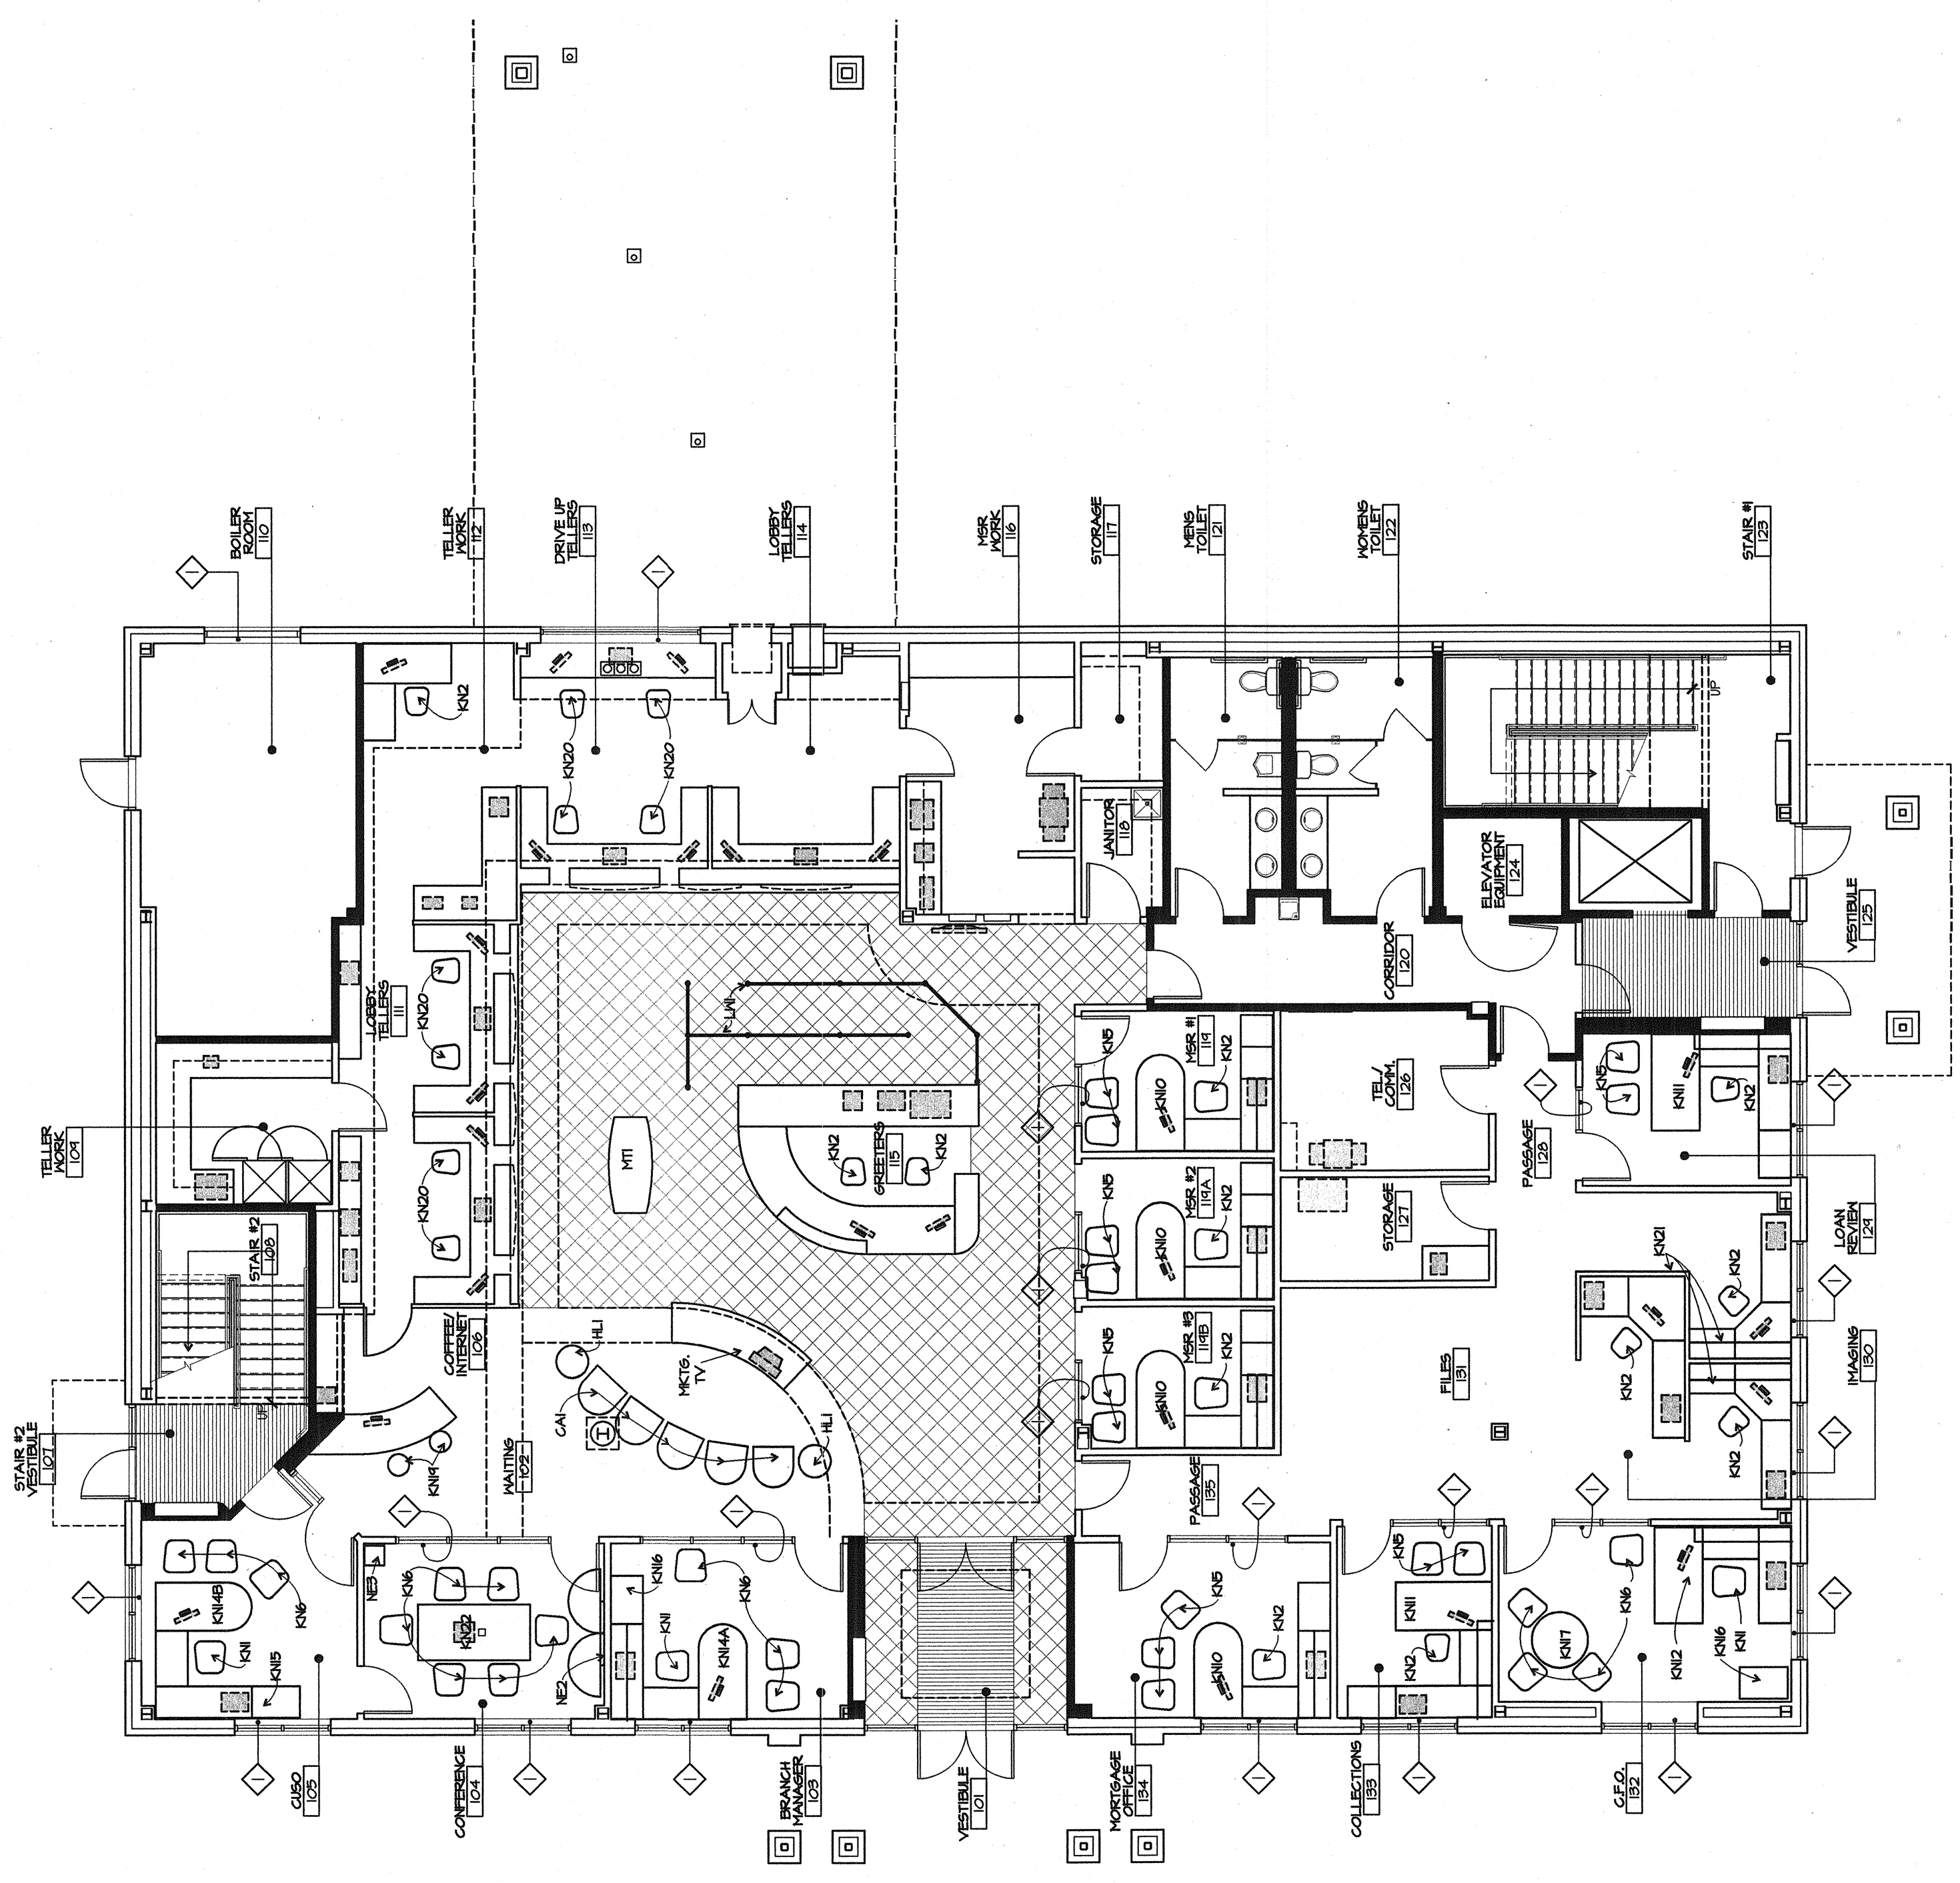

© 1997 by Evergreen Credit Union. All rights reserved. This plan is the property of Evergreen Credit Union and is not to be reproduced or transmitted in any form or by any means, electronic, mechanical, photocopying, recording, or by any information storage and retrieval system, without the prior written permission of Evergreen Credit Union.