


A-4
 NOYES WAREHOUSE
 Job # 020600
 July 31, 2000

SIMILAR W/ MEZZ STRUCTURE *SEE STRUCTURAL

SECTION 3


SECTION 2

SECTION 1

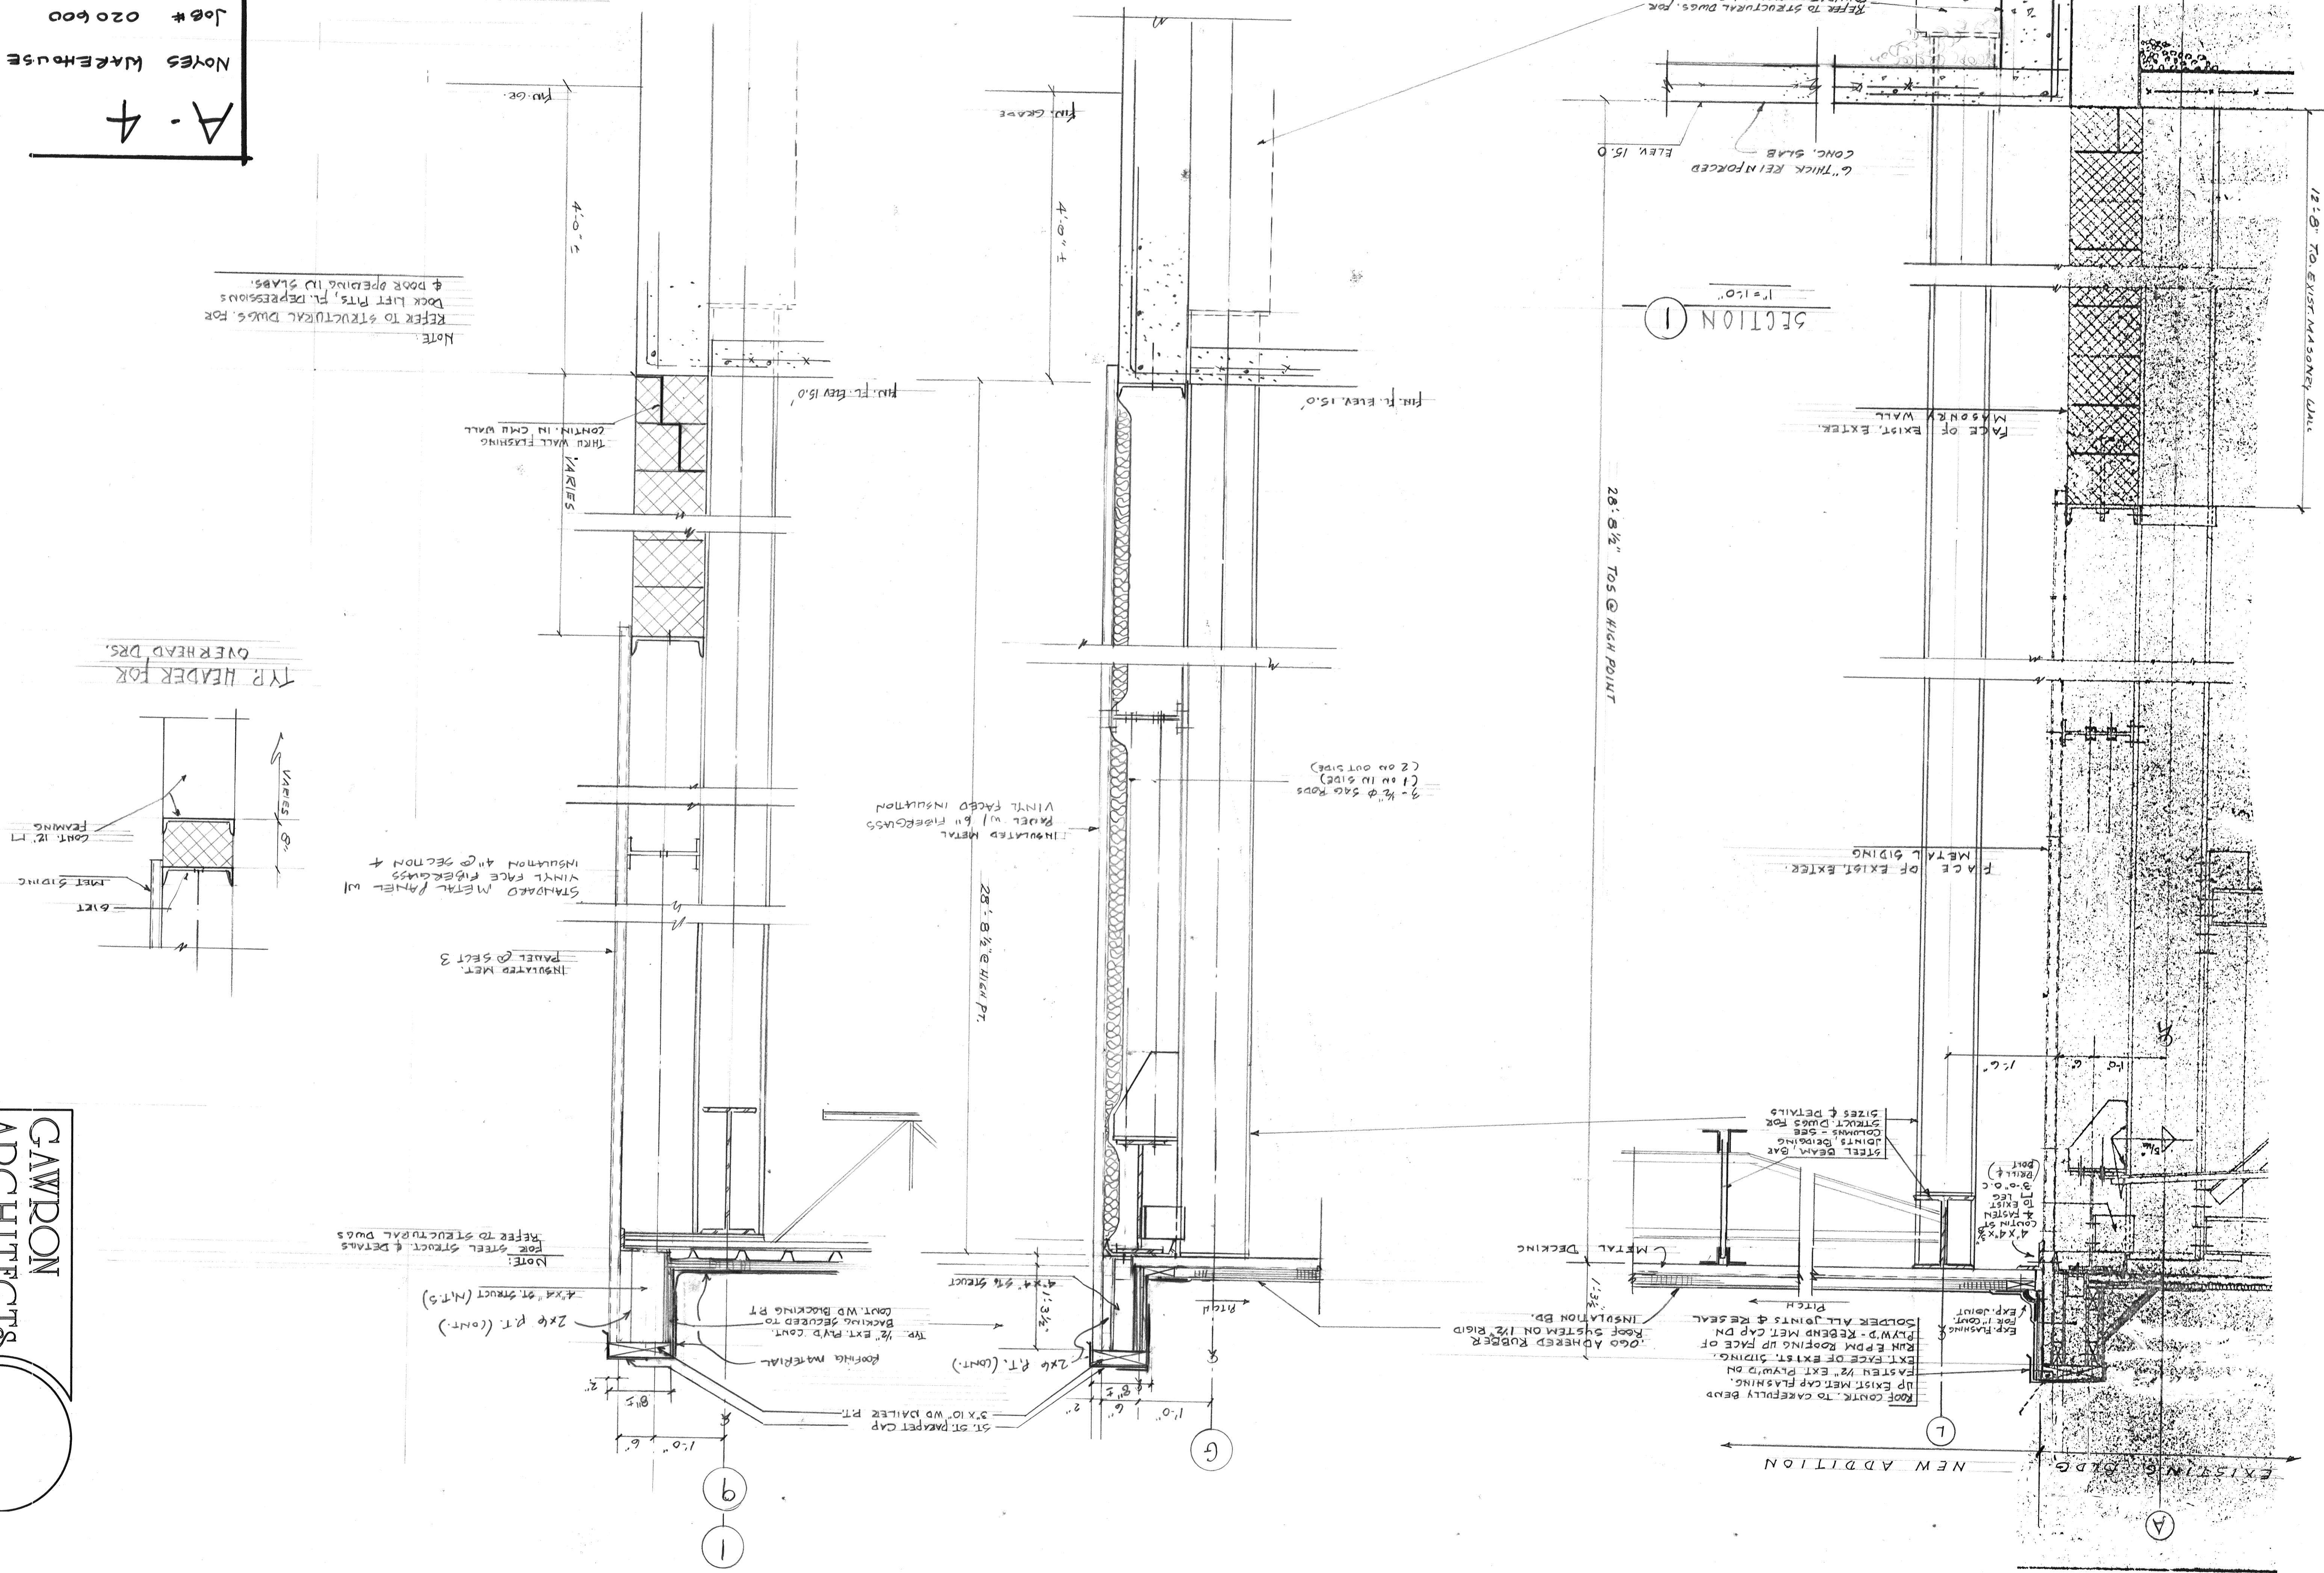

Note:
 REFER TO STRUCTURAL DWGS. FOR
 DOCK LIFT FITS, PL. DEPRESSIONS
 & DOOR OPENING TD SLABS.

TYR HEADER FOR
 OVERHEAD DRS.

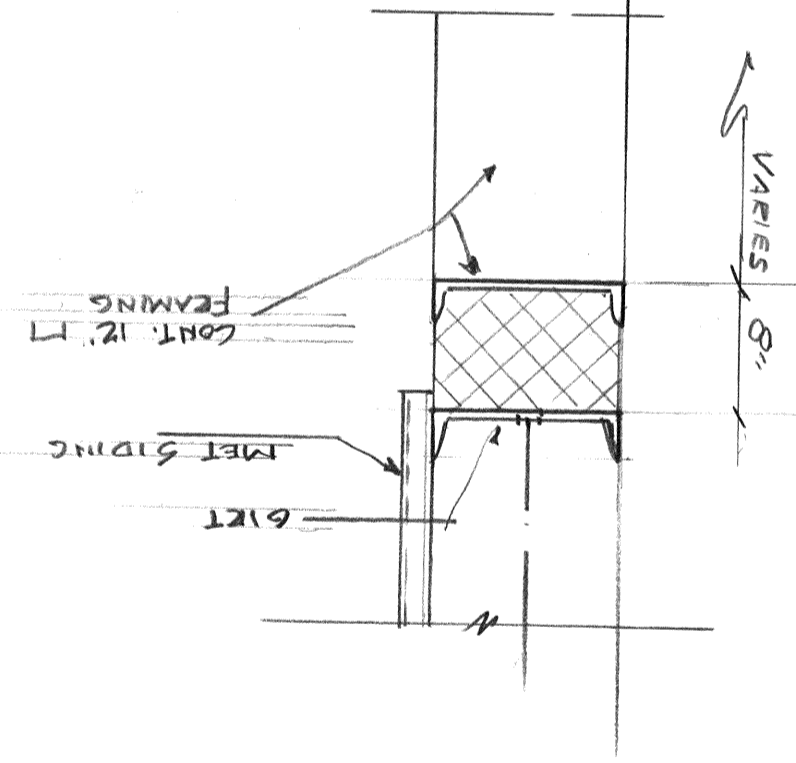

STANDARD METAL PANEL W/
 VINYL FACE FIBERGLASS
 INSULATION 4\"/>

INSULATED METAL
 PANEL W/ 6\"/>

3 - 1/2\"/>

Note:
 FOR STEEL STRUCT. & DETAILS
 REFER TO STRUCTURAL DWGS.

4\"/>

UP EXIST. MET. CAP FLASHING.
 FASTEN 1/2\"/>