

Consultant:

Revision:

Architect of Record:



Drawn: ECI

Checked: PRR

Scale: AS NOTED

Key Plan:

Project Name:
LORING HOUSE

1125 Brighton Avenue
Portland, ME 04102

Sheet Name:
Building Sections

Project Number:


14165

Issue Date:



November 25, 2015

Sheet Number:

A5.01

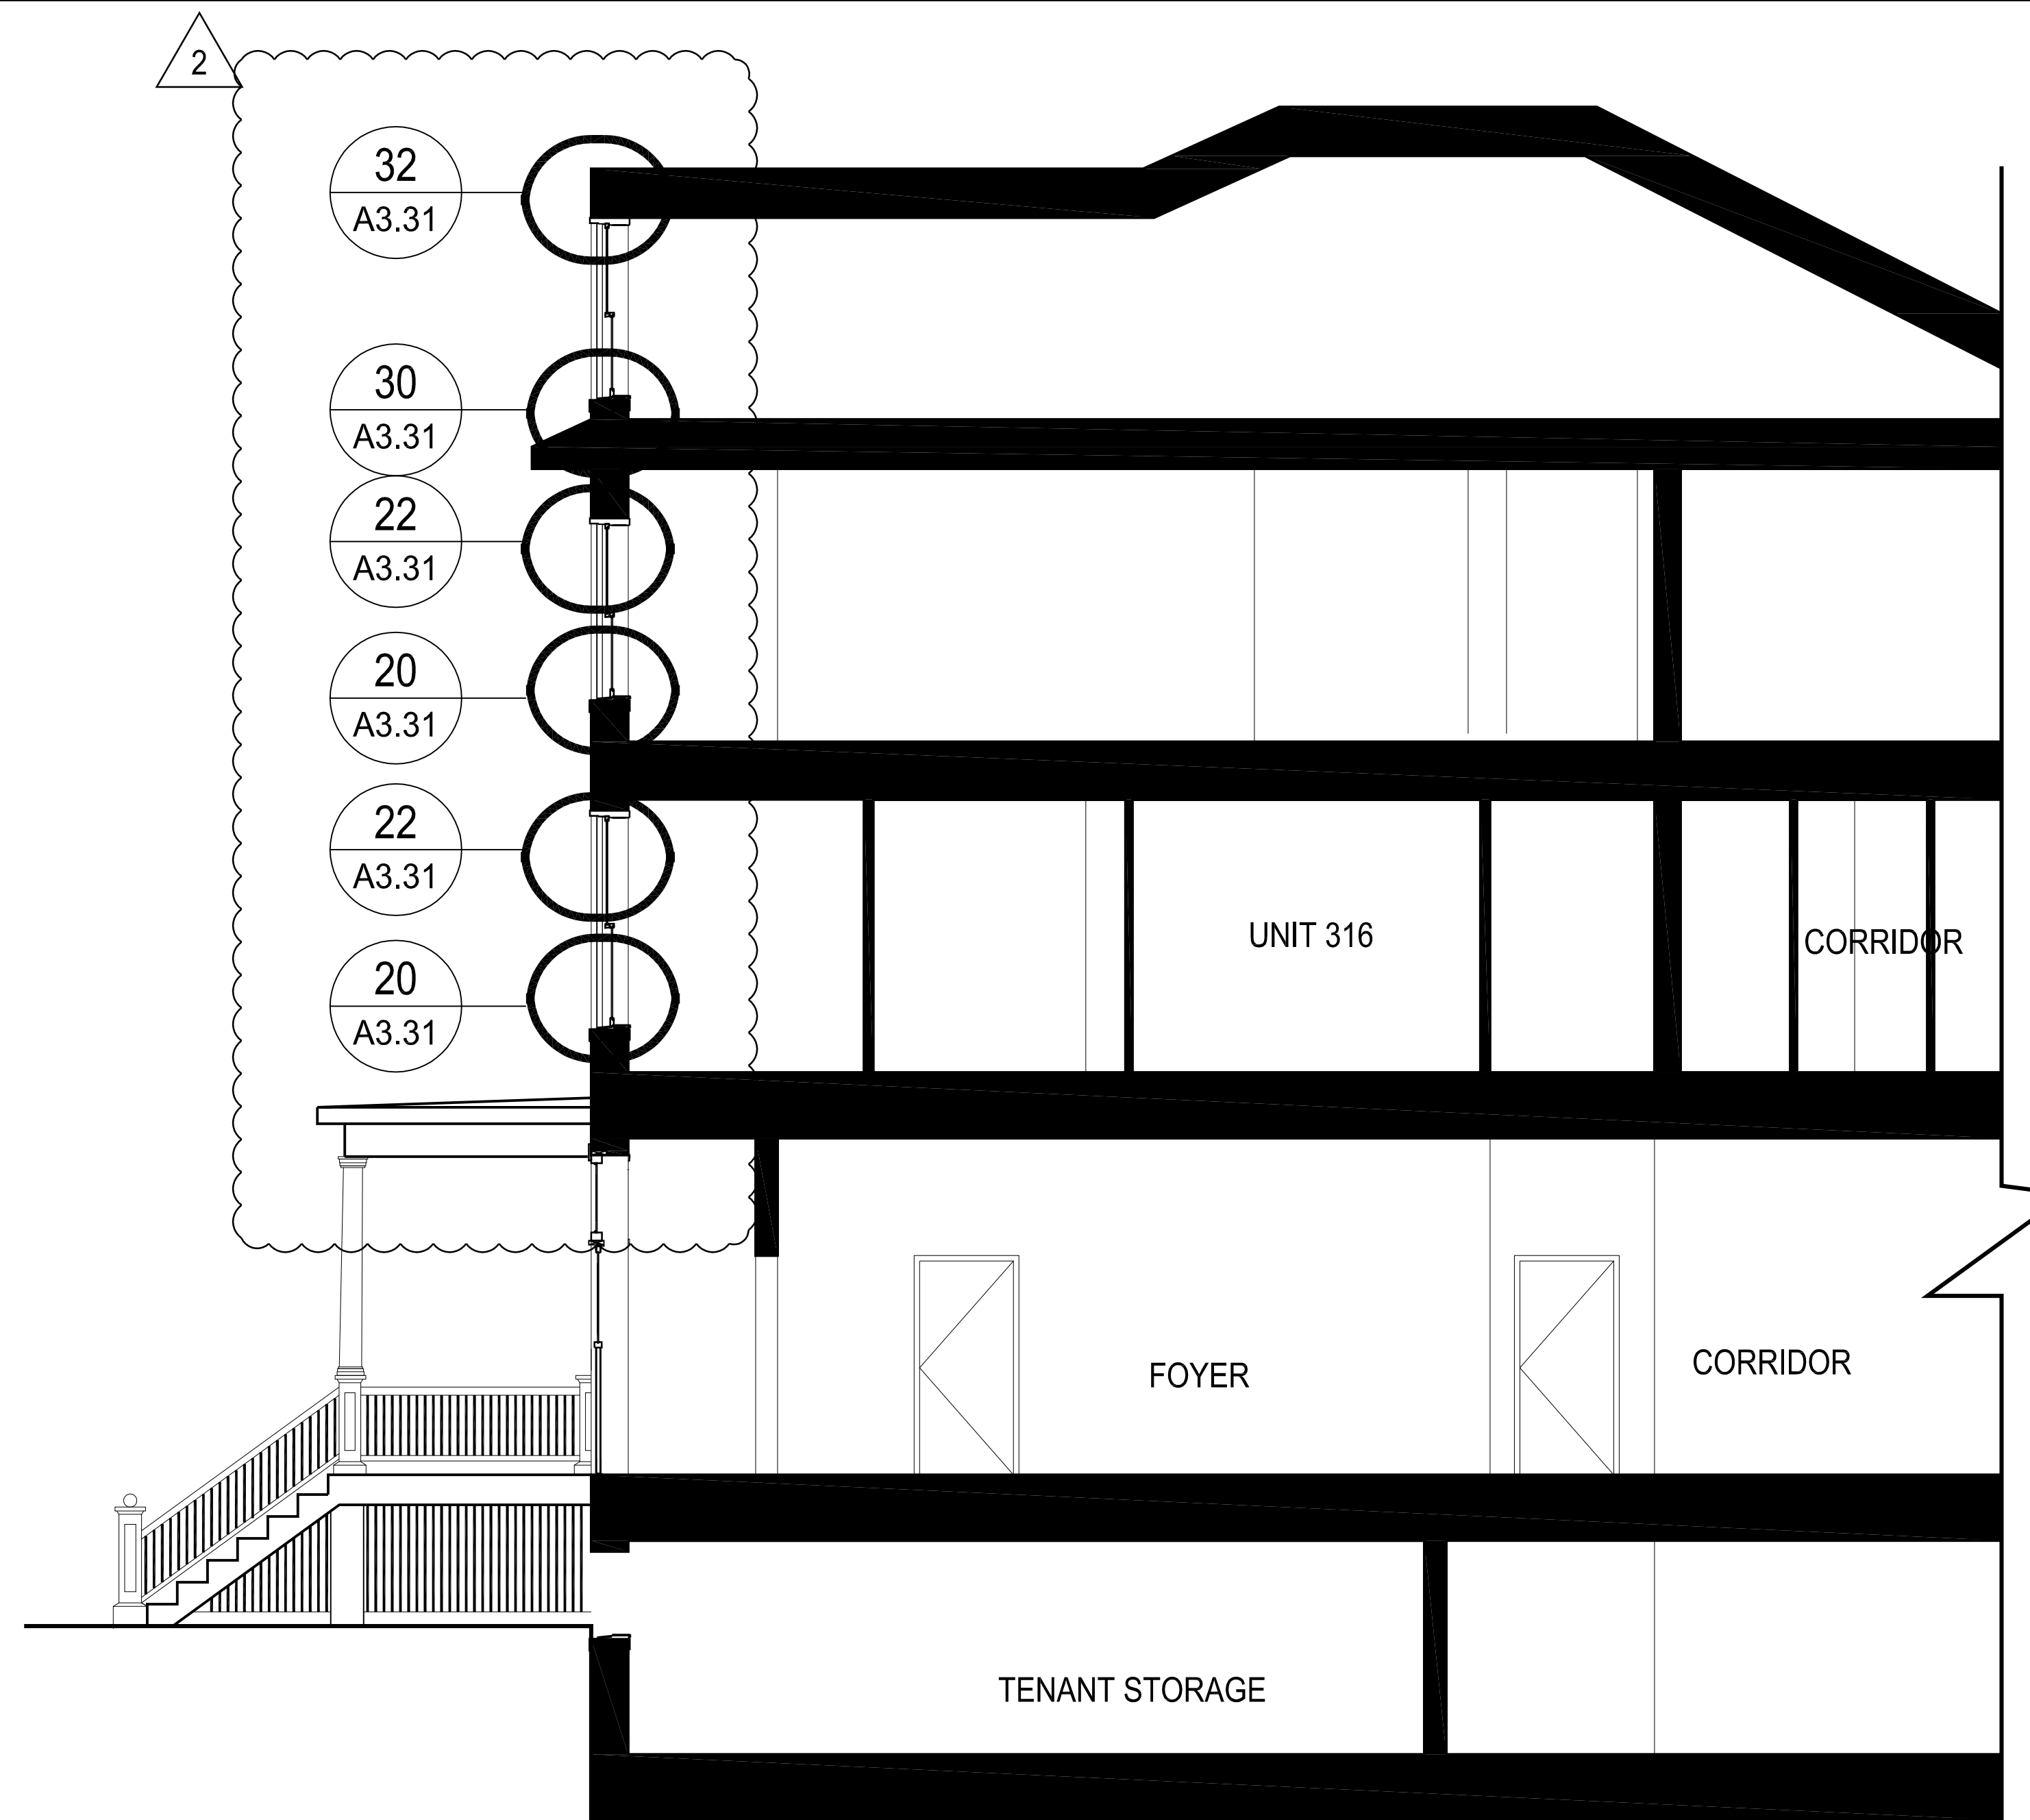

10 SECTION 1
SCALE: 1/4" = 1'-0"

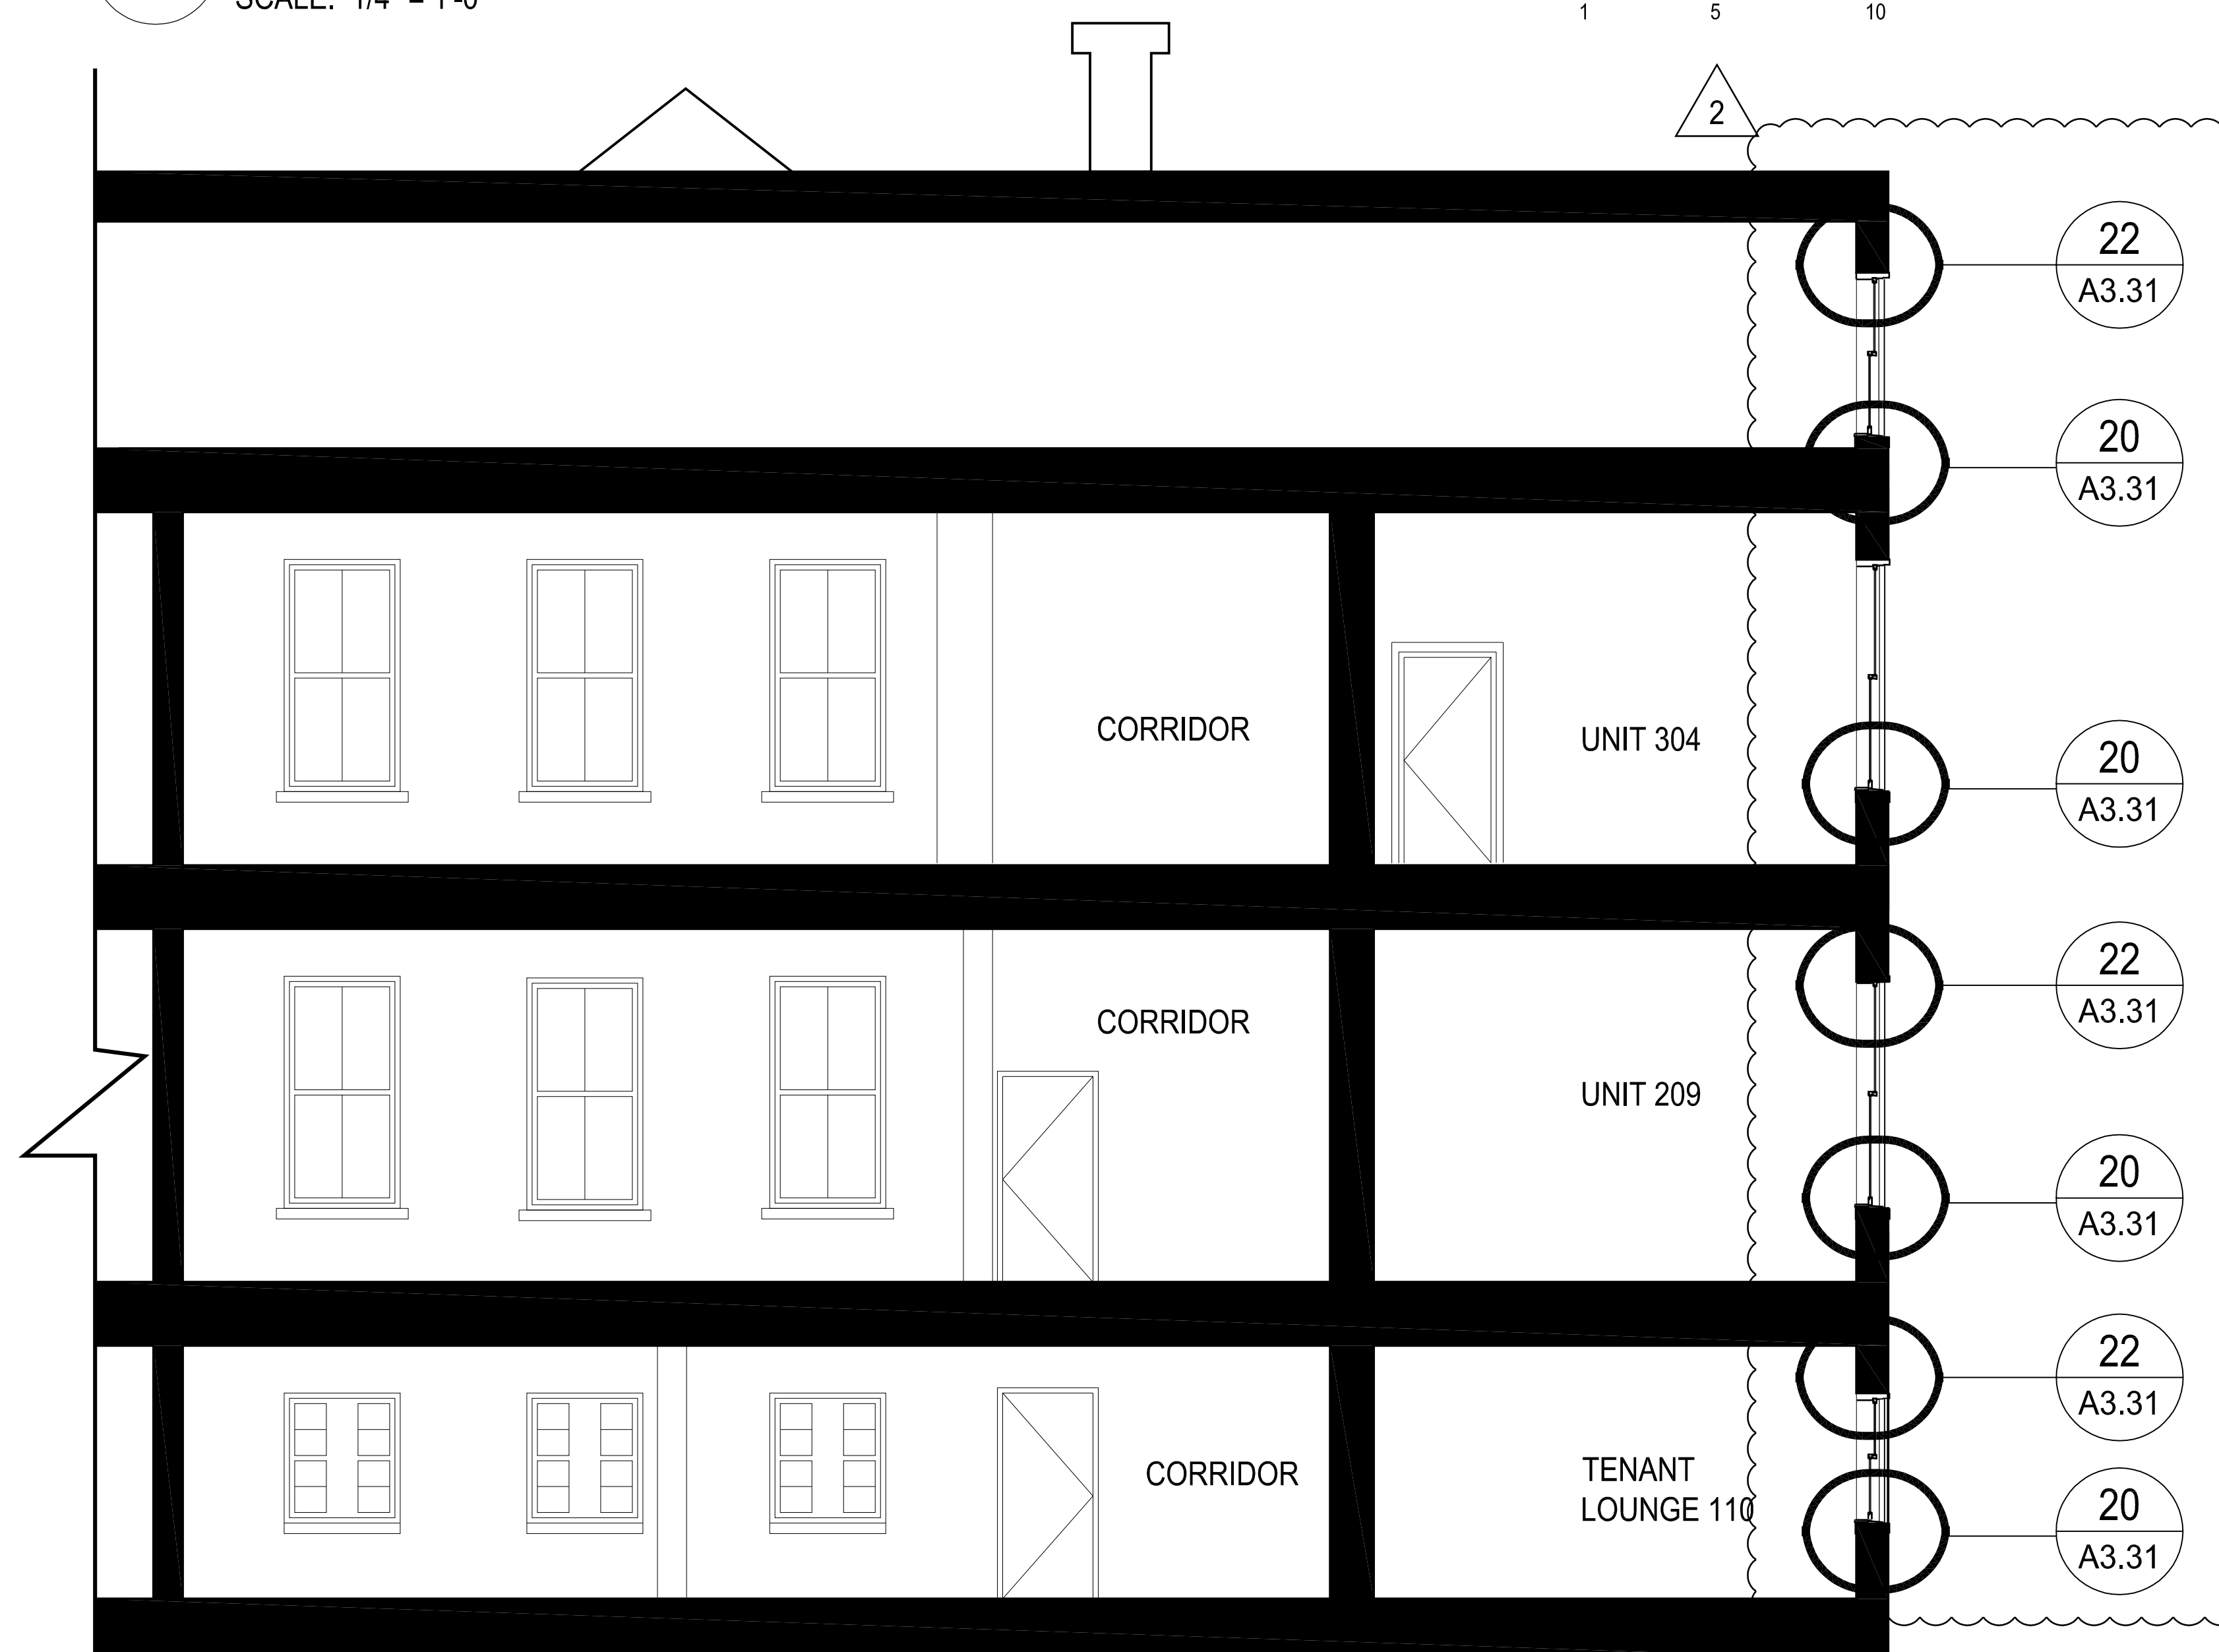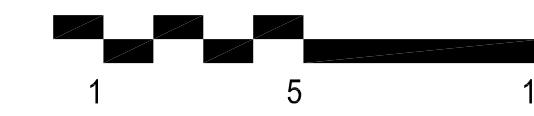

20 SECTION 2
SCALE: 1/4" = 1'-0"

