

Consultant:

Revision:

- 1 | ADDENDUM 1 | 2015.10.19
- 2 | REVISION | 2015.11.25

Architect of Record:



Drawn: ECI

Checked: PRR

Scale: AS NOTED

Key Plan:

Project Name:

LORING HOUSE

1125 Brighton Avenue
 Portland, ME 04102

Sheet Name:

Slate Roof Details

Project Number:


14165

Issue Date:


November 25, 2015

Sheet Number:


A5.52

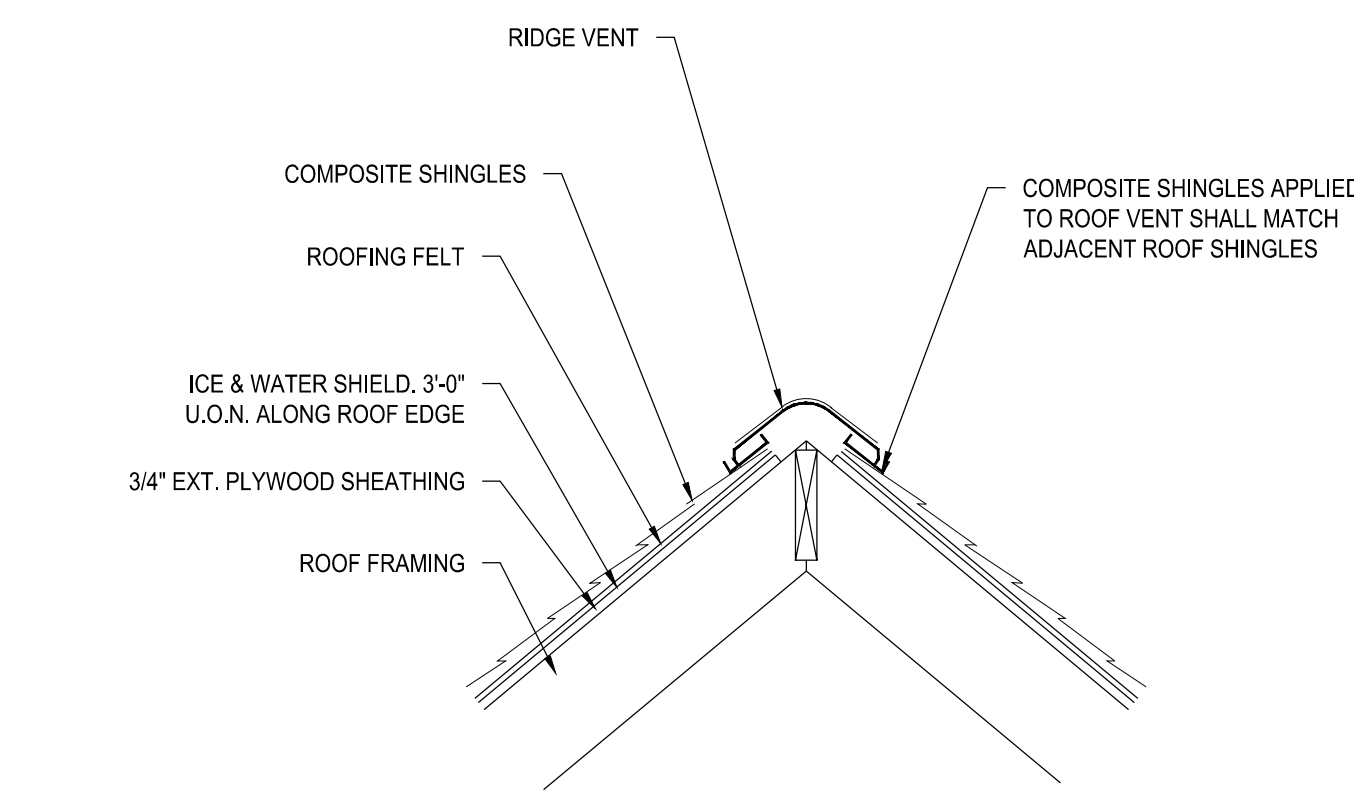


43 TYPICAL RIDGE VENT
 SCALE: NOT TO SCALE

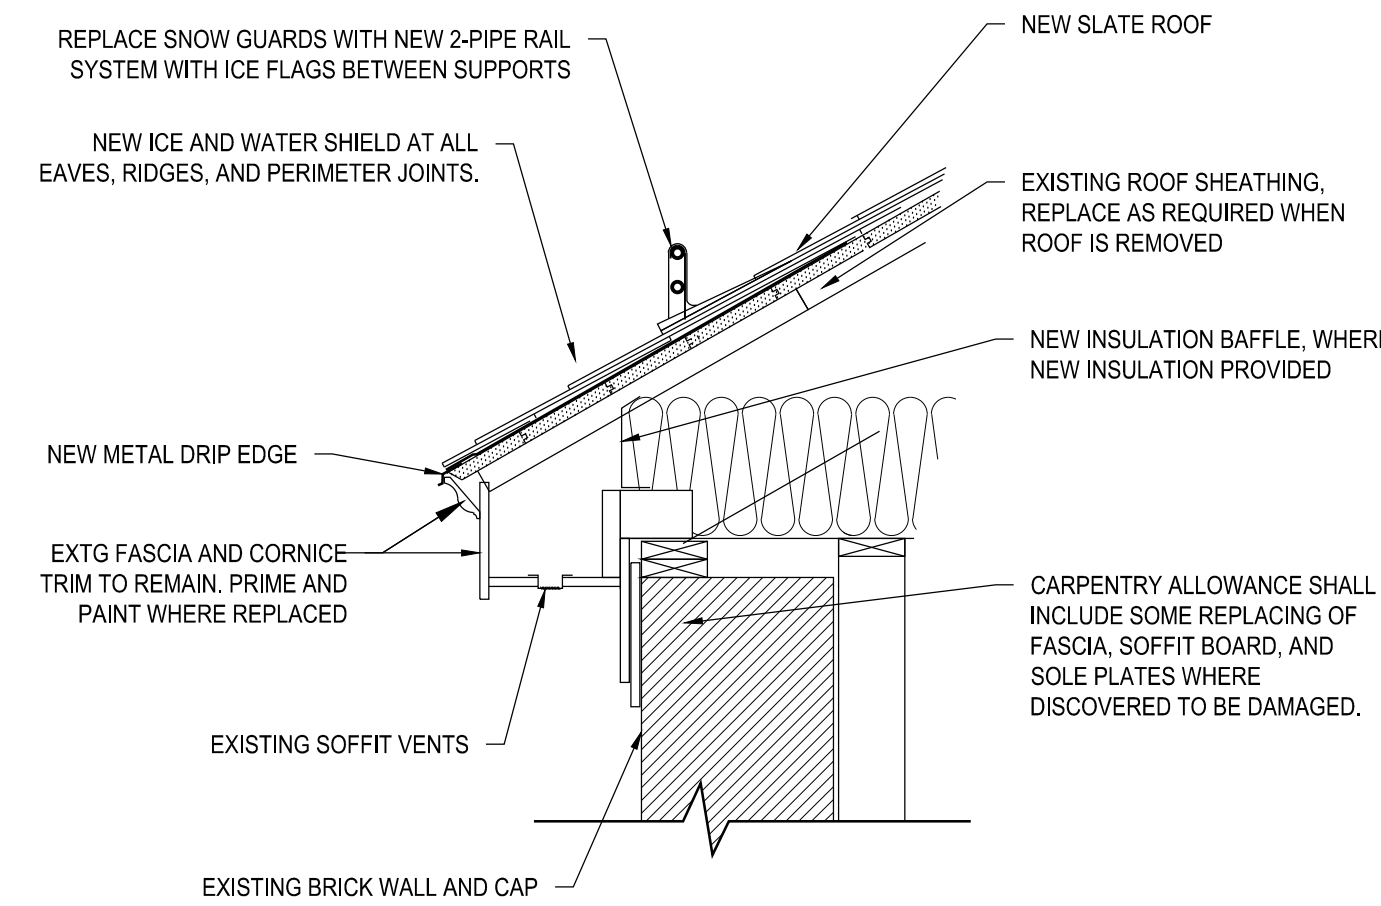


33 TYPICAL EAVE DETAIL
 SCALE: NOT TO SCALE

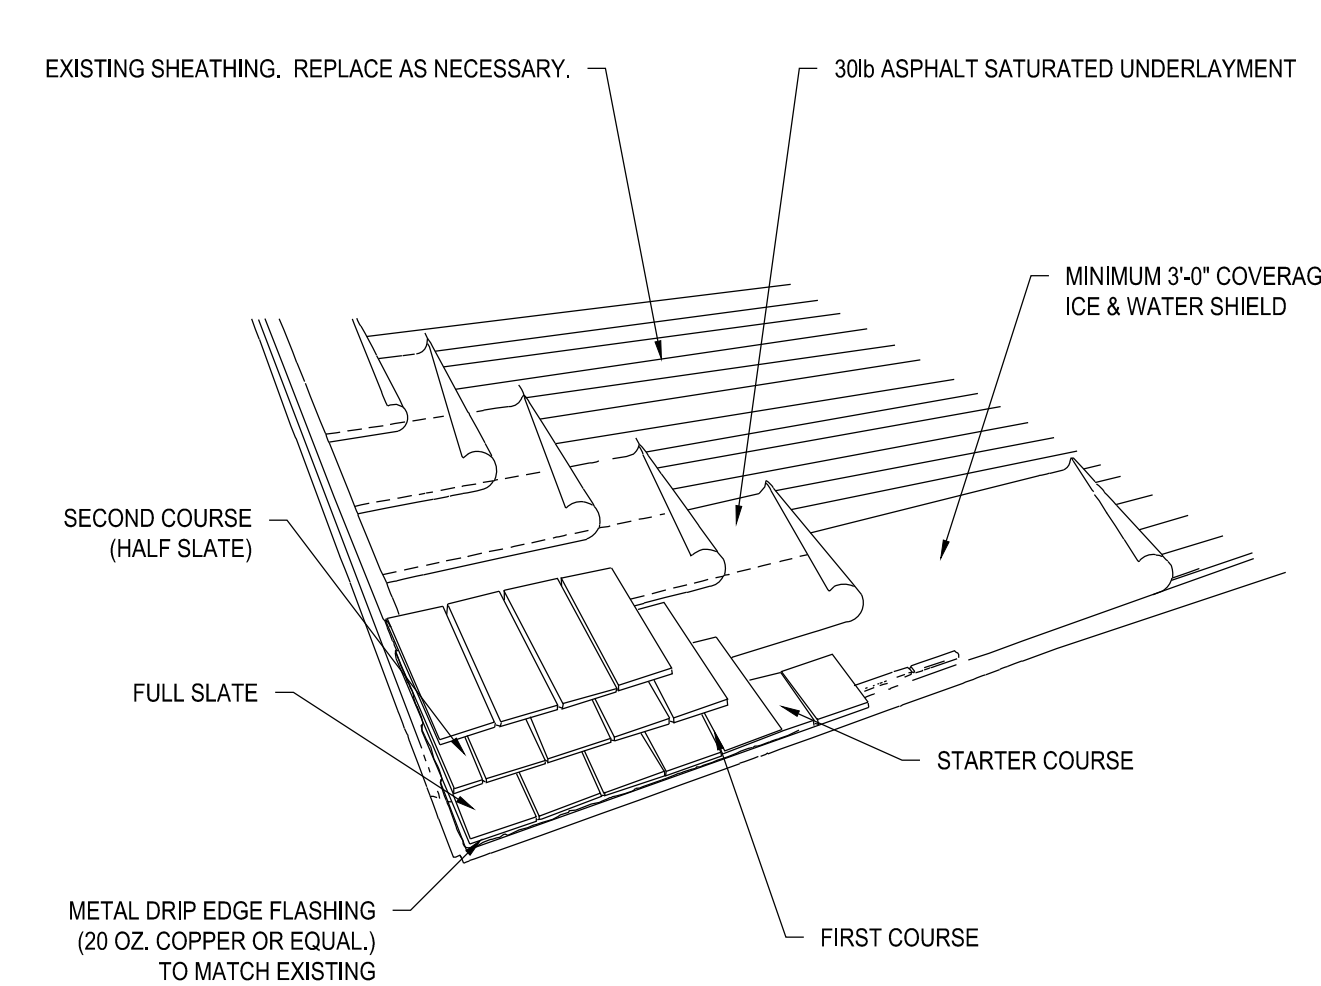


23 SLATE DETAIL AT EAVES
 SCALE: NOT TO SCALE

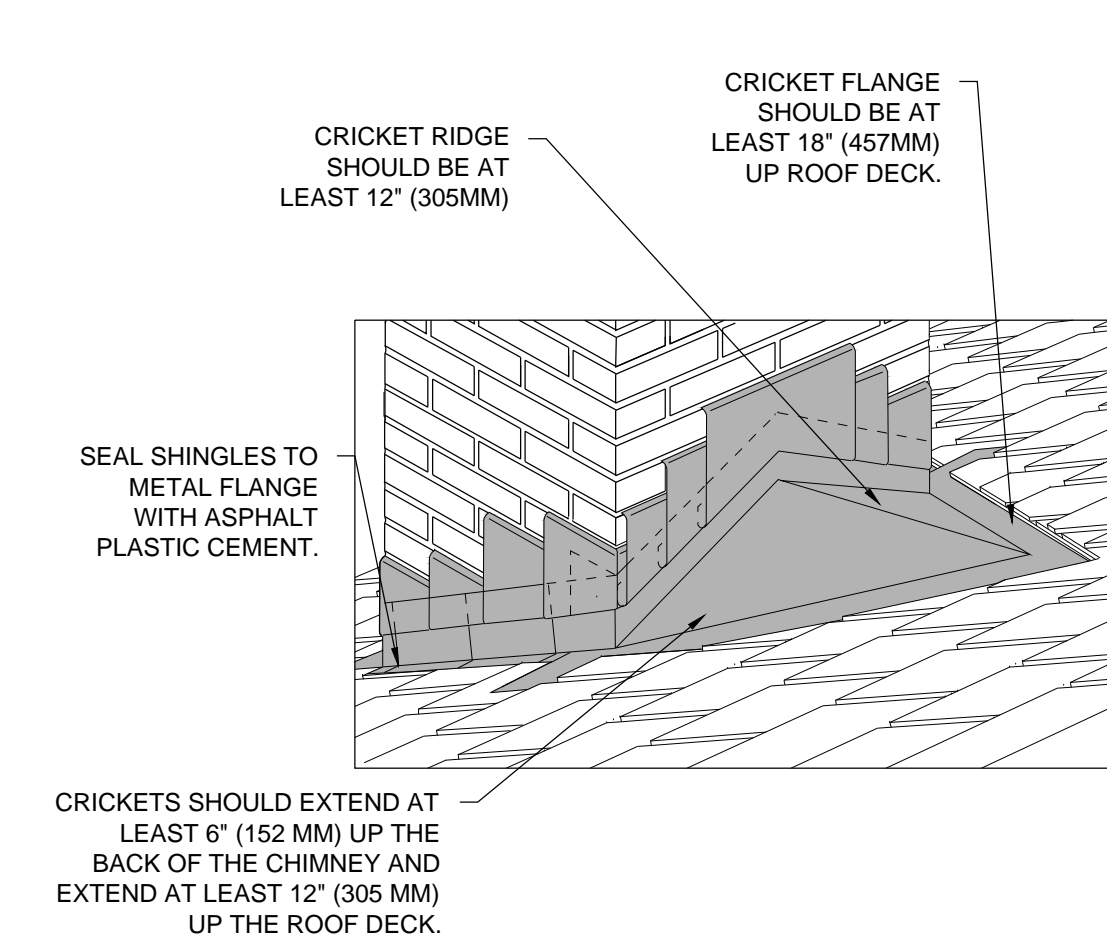


13 CHIMNEY CRICKET DETAIL
 SCALE: NOT TO SCALE

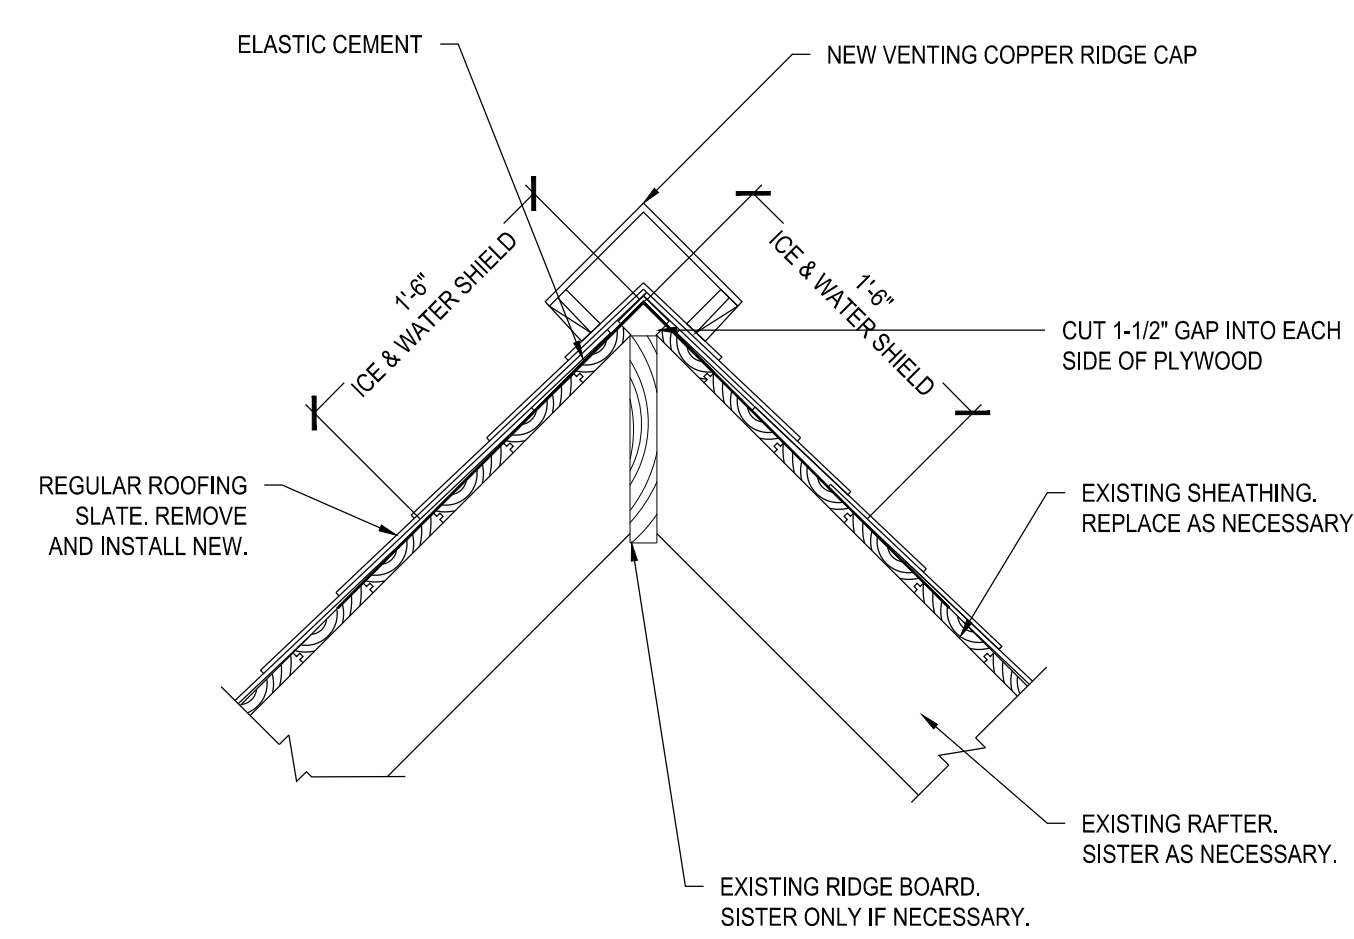


42 SLATE DETAIL AT RIDGE
 SCALE: NOT TO SCALE

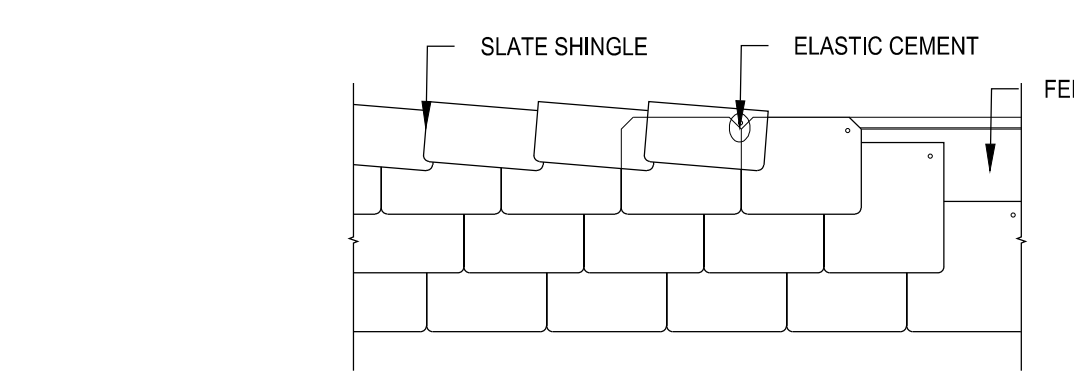


32 SLATE RIDGE
 SCALE: NOT TO SCALE

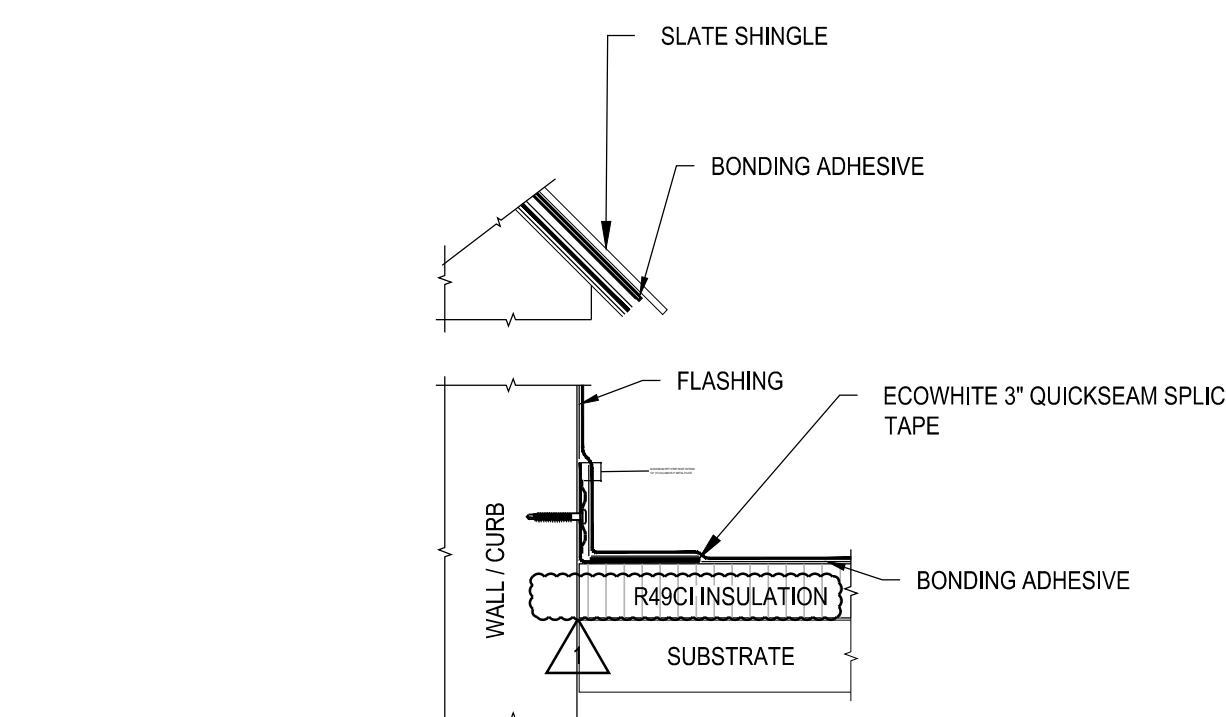


22 BASE TIE-IN AT SLATE ROOF
 SCALE: NOT TO SCALE

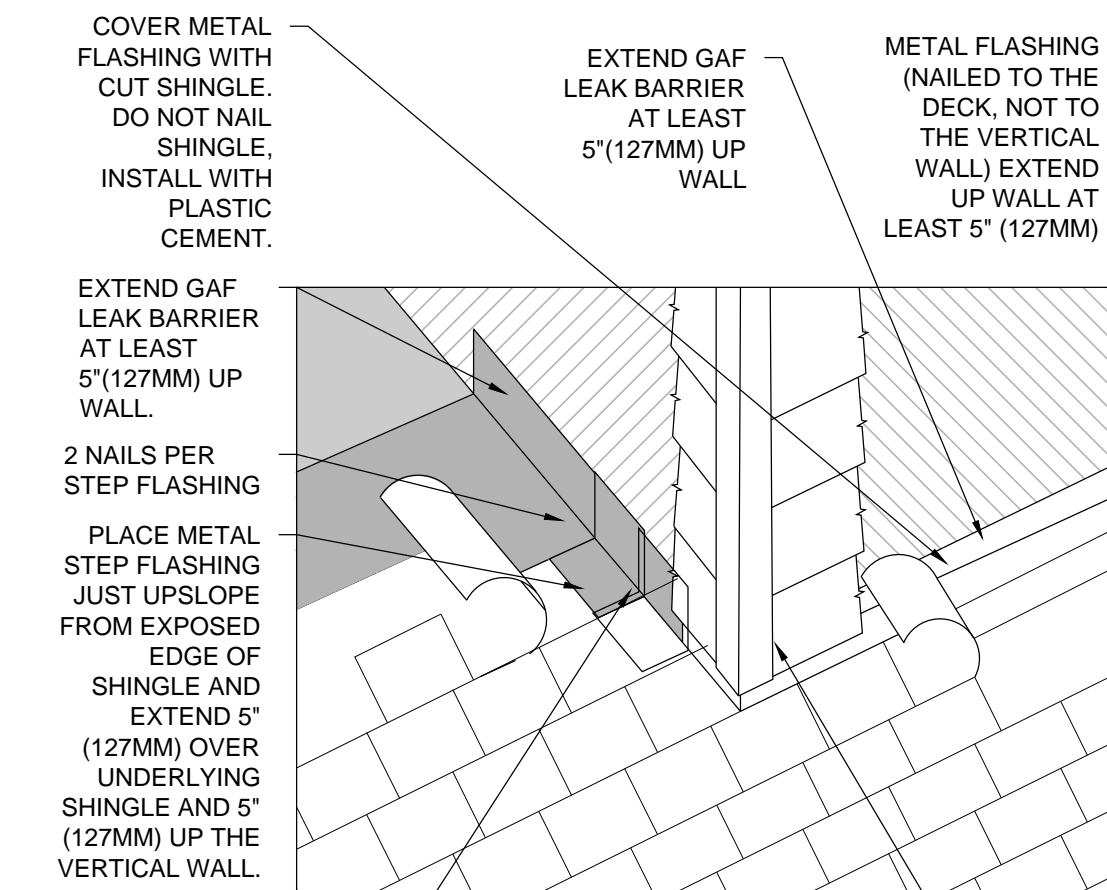


12 WALL FLASHING DETAIL
 SCALE: NOT TO SCALE

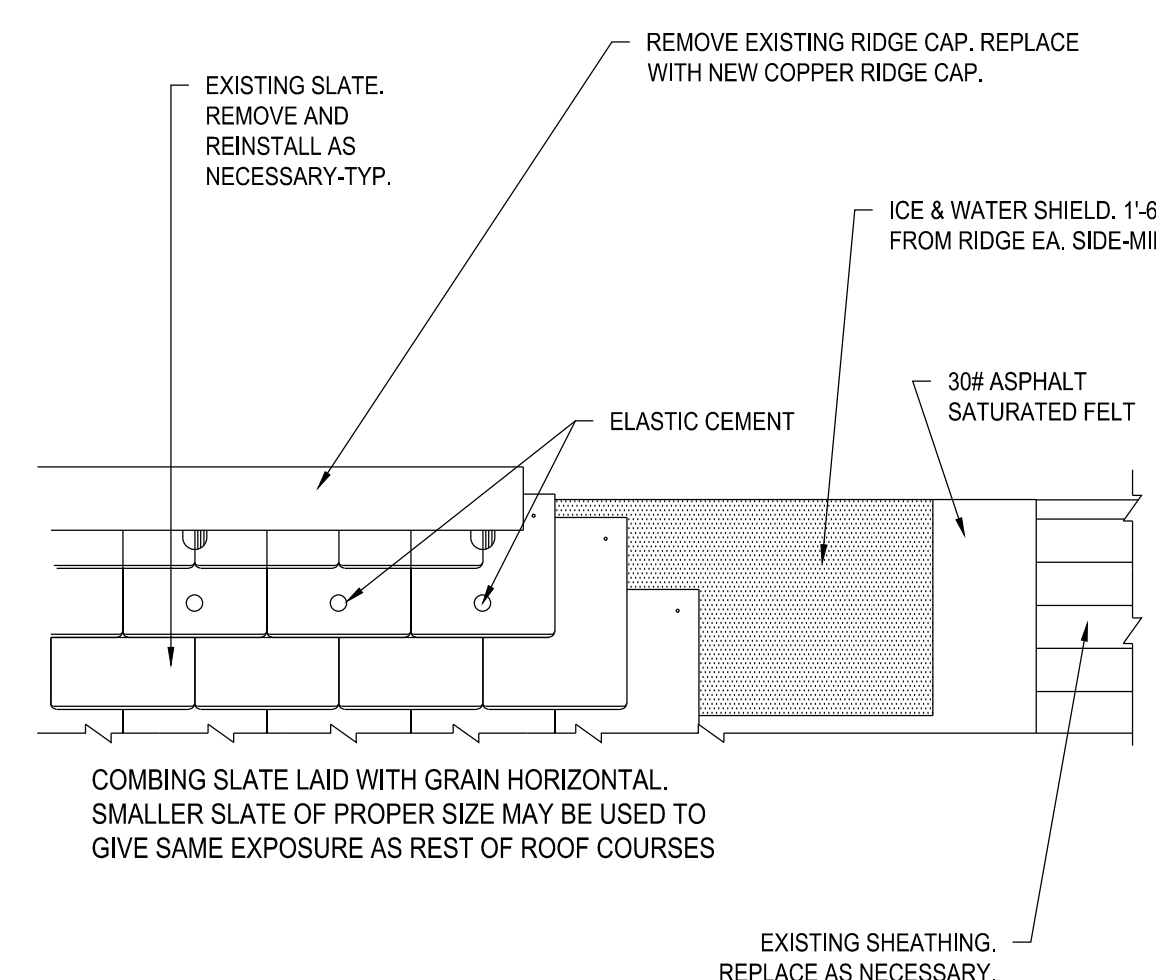


51 RIDGE DETAIL
 SCALE: NOT TO SCALE

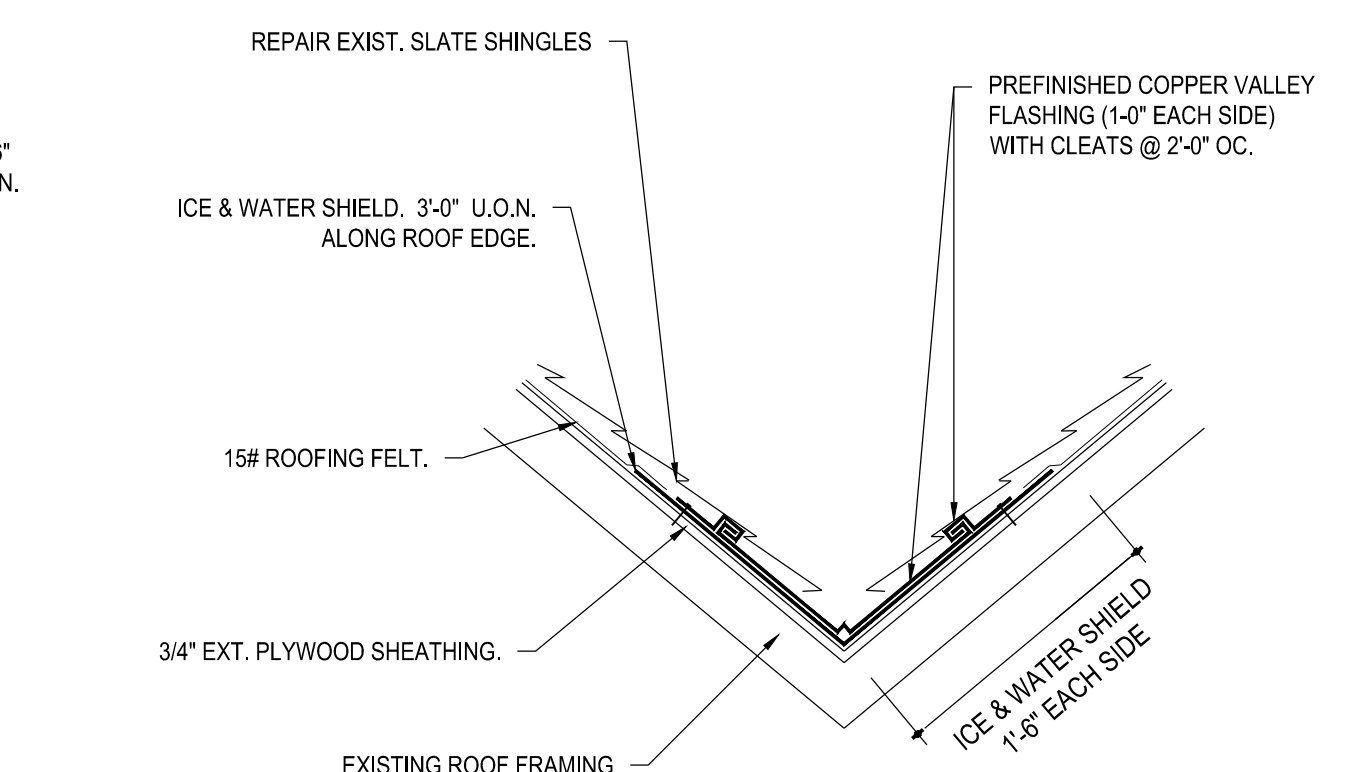


41 TYPICAL VALLEY FLASHING
 SCALE: NOT TO SCALE

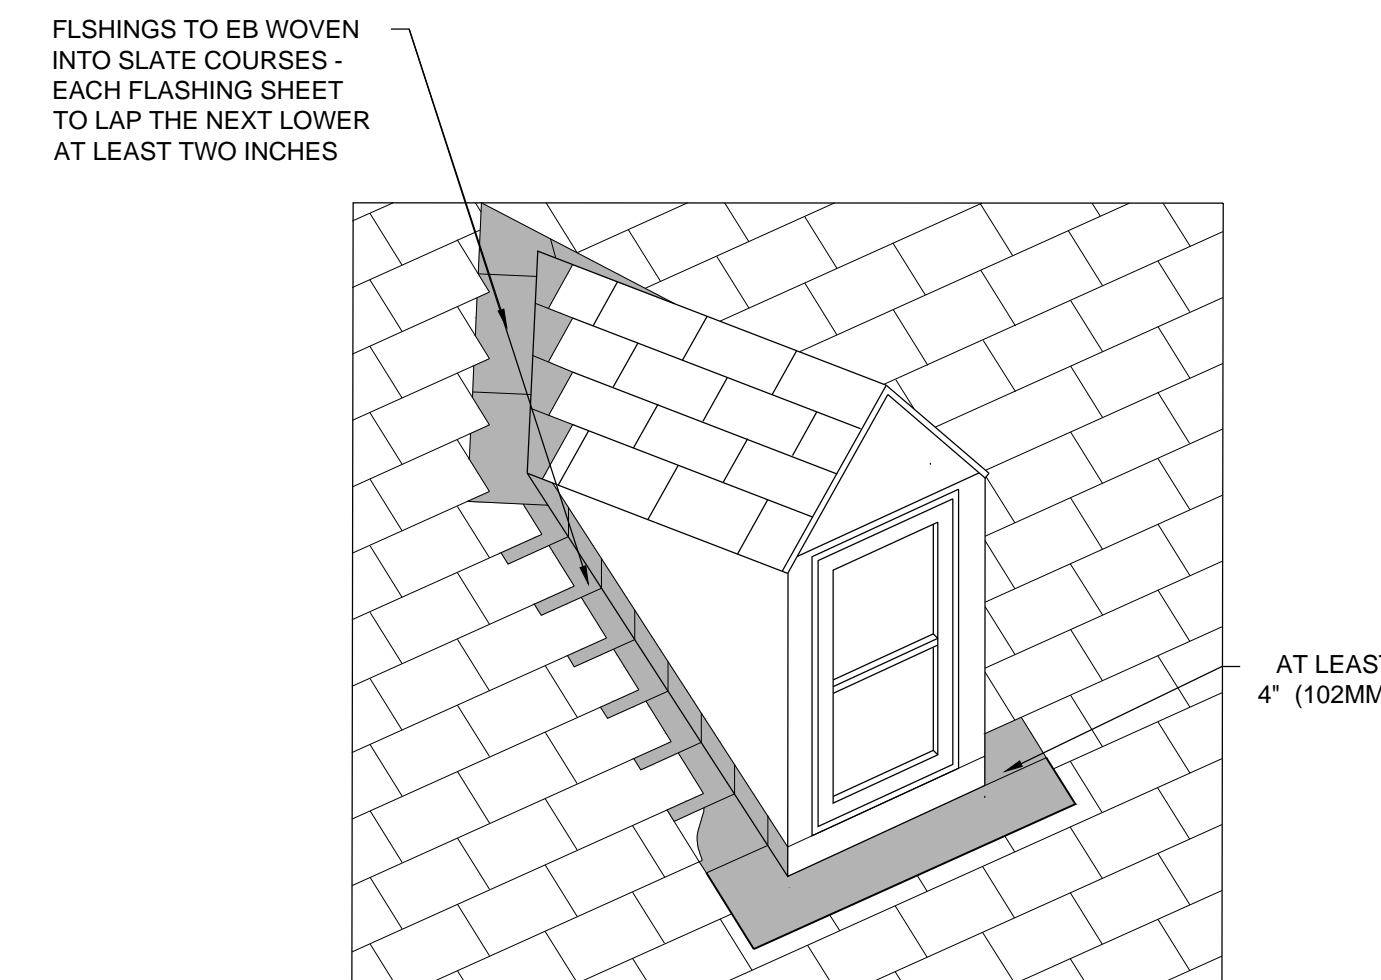


31 BUILT IN BASE FLASHING FOR DORMER WINDOW ON SLATE ROOF
 SCALE: NOT TO SCALE

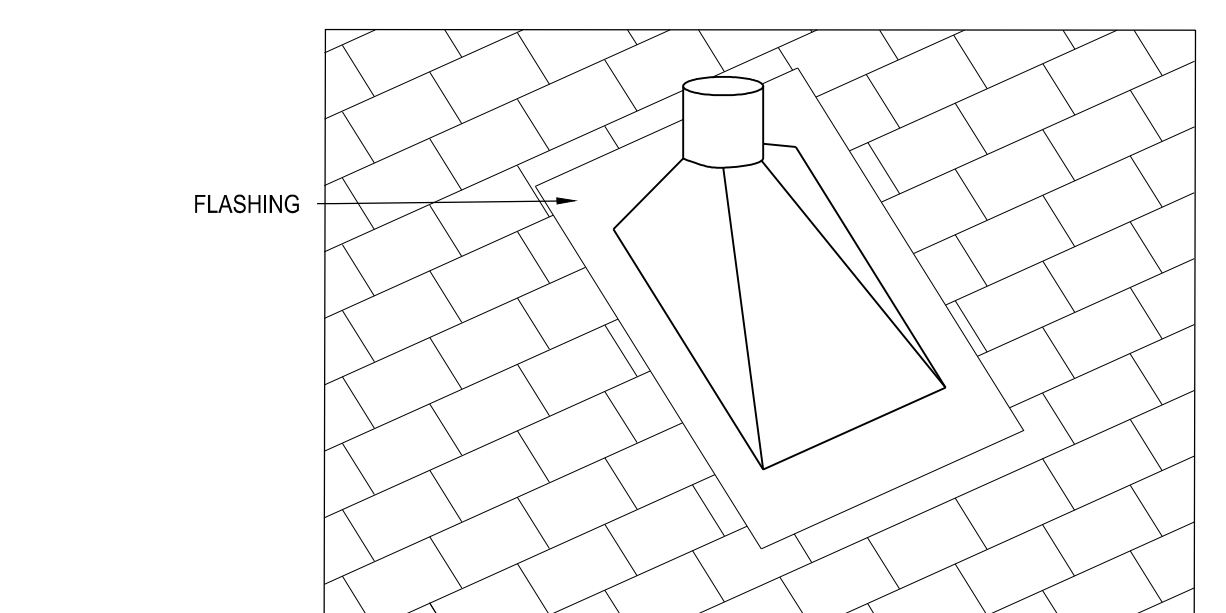


21 FLASHING FOR VENTILATION ON SLOPE OF SLATE ROOF
 SCALE: NOT TO SCALE

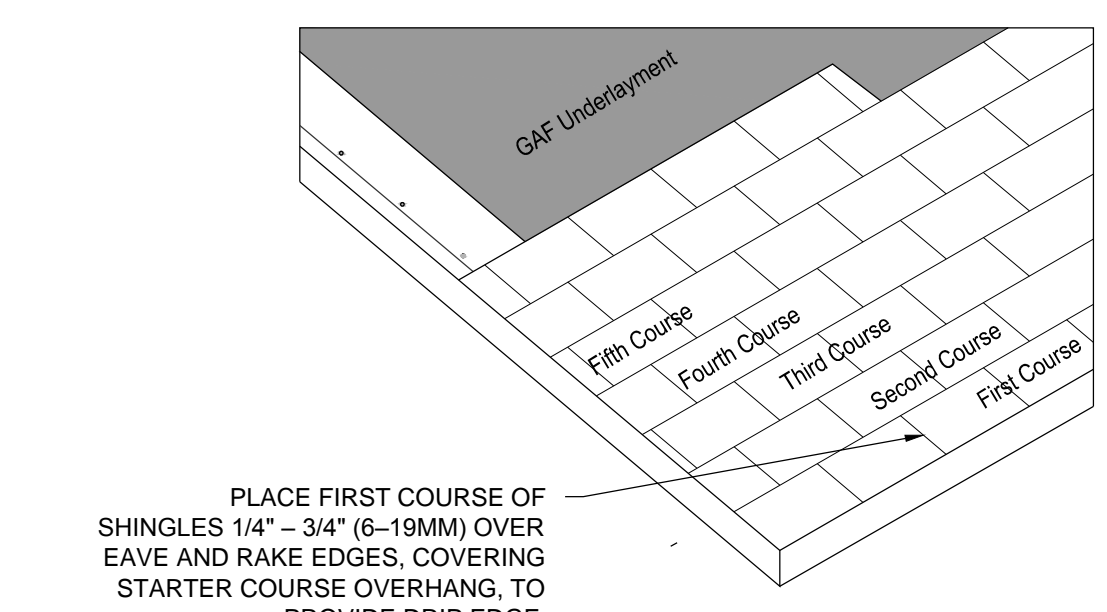


11 SHINGLE INSTALLATION DETAIL
 SCALE: NOT TO SCALE

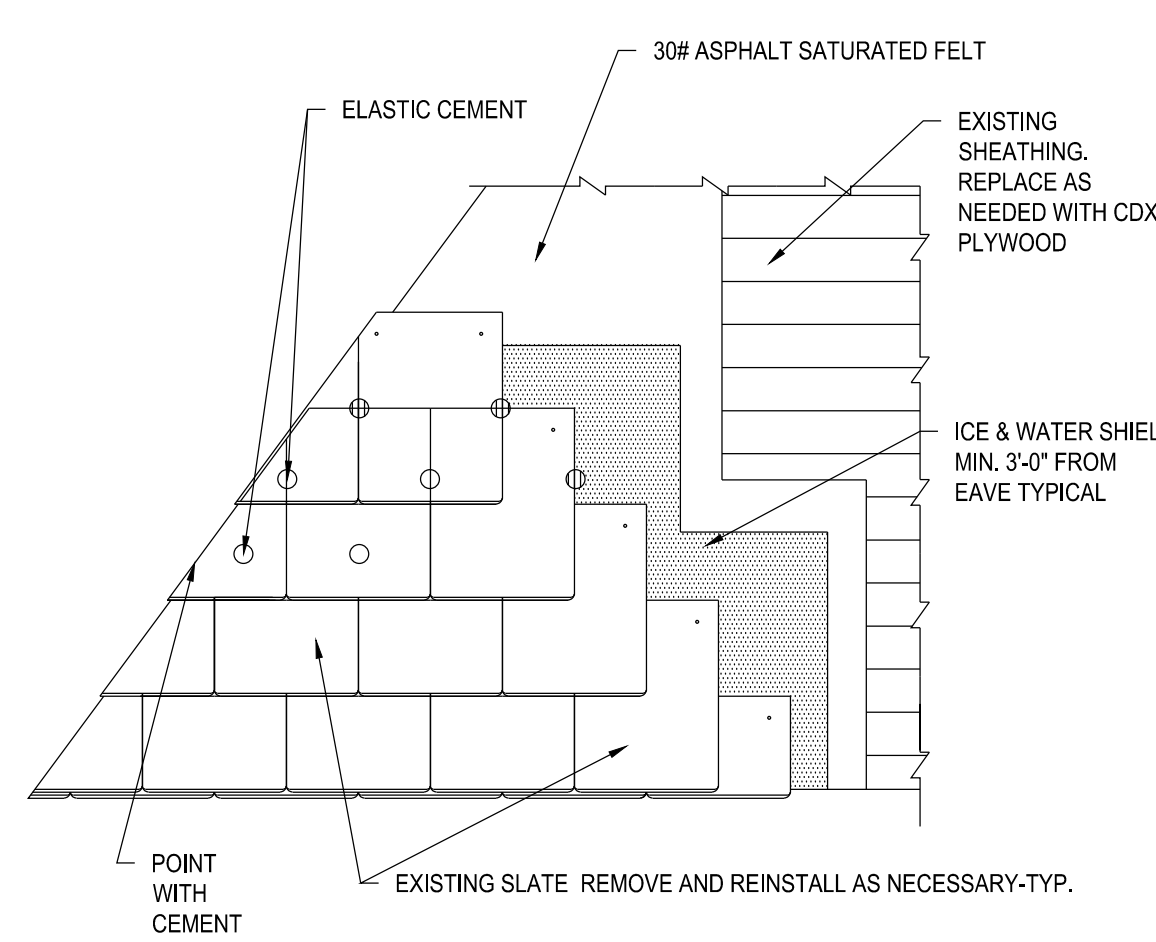


50 MITRED HIP
 SCALE: NOT TO SCALE

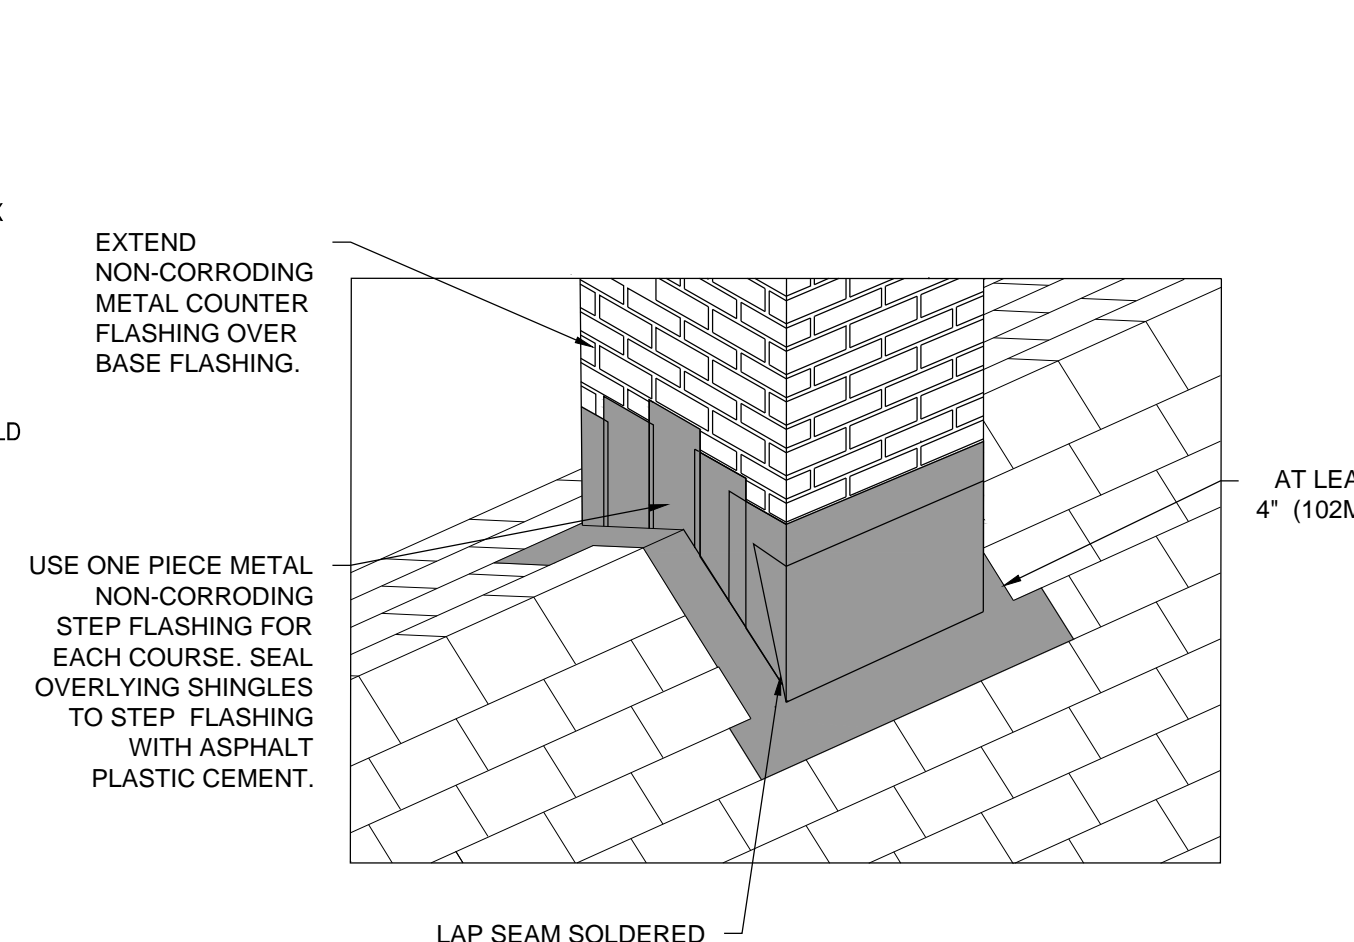


40 CHIMNEY FLASHING DETAIL ON RIDGE OF SLATE ROOF
 SCALE: NOT TO SCALE

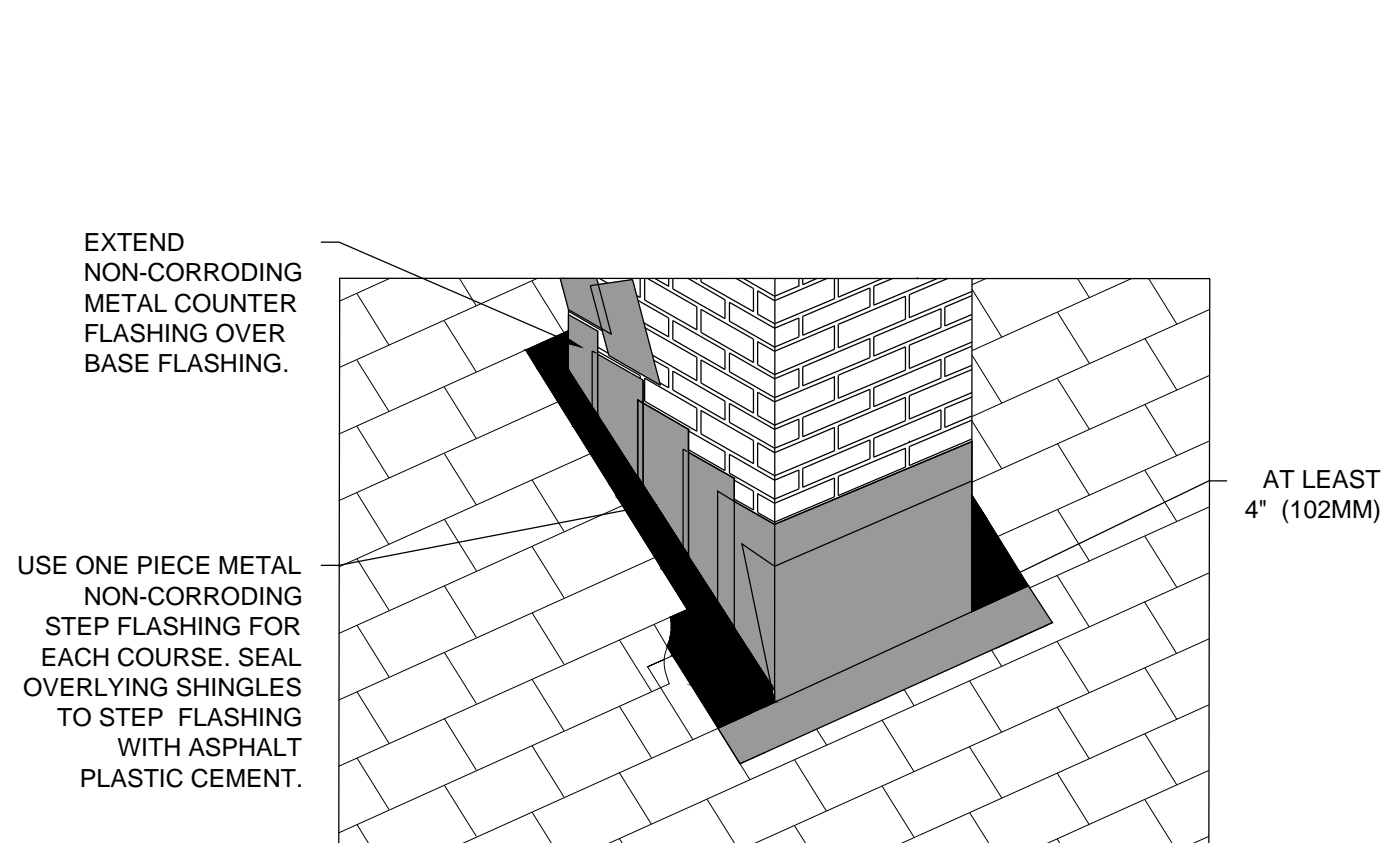

30 CHIMNEY FLASHING DETAIL ON SLOPE OF SLATE ROOF
 SCALE: NOT TO SCALE

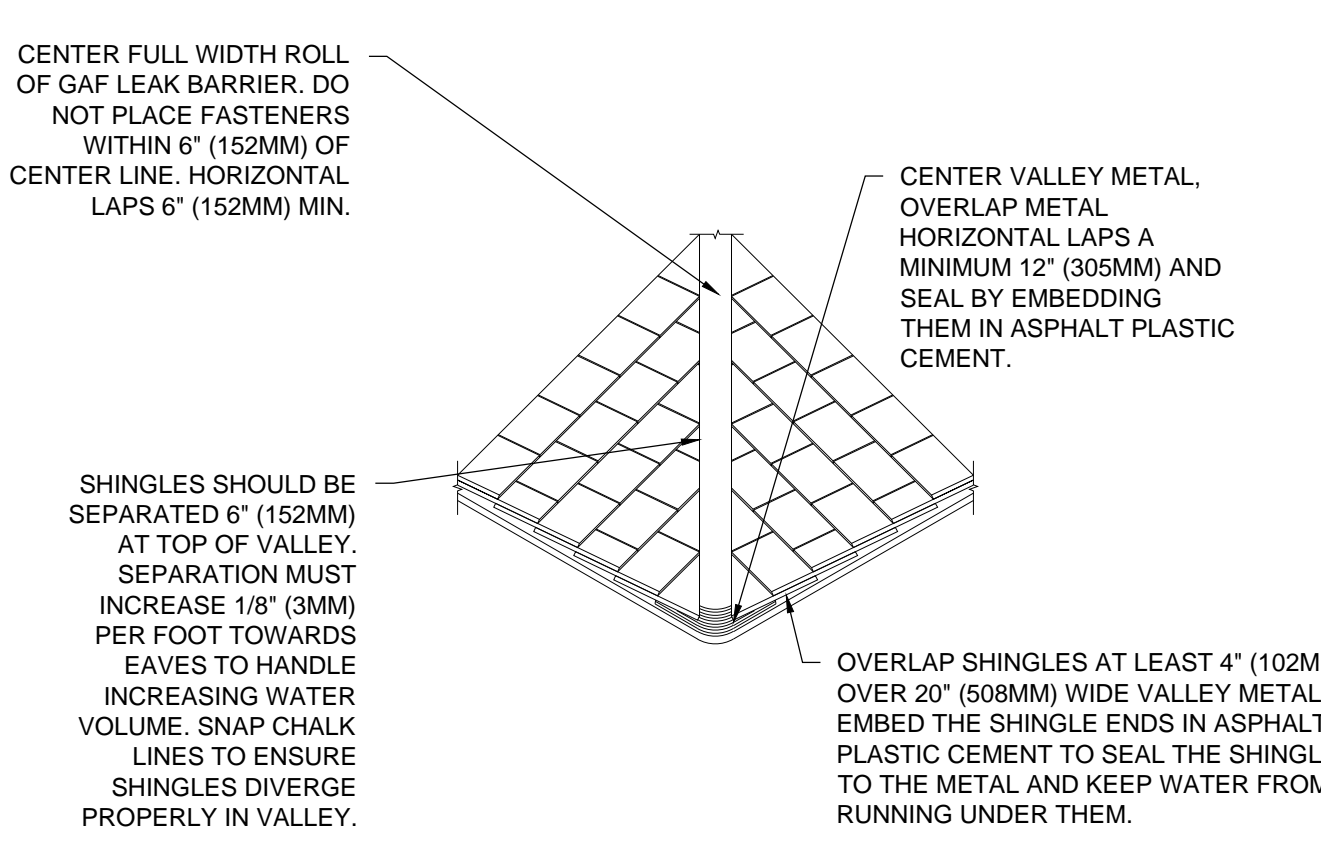

20 OPEN VALLEY DETAIL
 SCALE: NOT TO SCALE

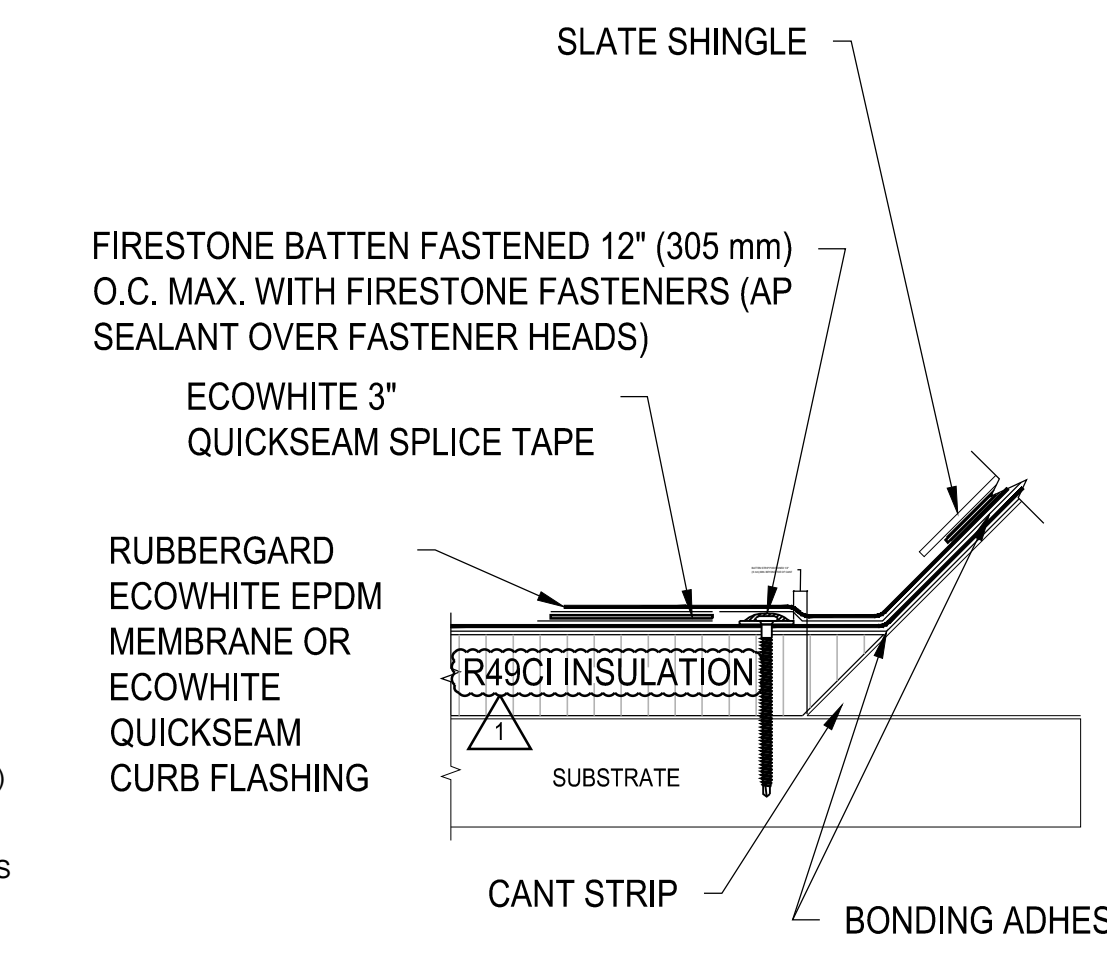

10 TIE-IN AT SLATE ROOF
 SCALE: NOT TO SCALE