

A.1

B.9

D.8


F.4

H.2

J.1

LIFE SAFETY PLAN
SCALE: 1/8" = 1'-0"

BENNETT ENGINEERING
CONSULTING ENGINEERS
 2000 Portland Ave, Suite 200, Portland, Maine 04102
 Phone: (207) 774-4441
 Fax: (207) 774-4016
 Email: Cben@beneteng.com

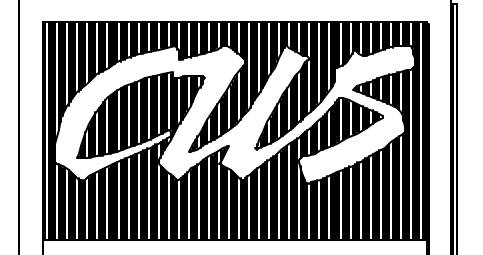

CWS Architects
 Architecture
 Space Planning
 Value Design
 434 Cumberland Avenue
 Portland, ME 04101
 Phone: (207) 774-4441
 Fax: (207) 774-4016
 www.CWSarch.com

Owner:
 PORTLAND SPORTS CENTER, LCC
 c/o York Sports Center
 PO Box 129
 York, Maine 03909

Contractor:
 DESTEFANO & ASSOCIATES, INC.
 INC.
 2456 Lafayette Road
 Portsmouth, NH 03801-5624
 (603) 430-0339

SYMBOL LEGEND

- EXIT LIGHT FIXTURE WITH BATTERY BACKUP-UNSWITCHED
 - SELF CONTAINED EMERGENCY LIGHTING UNIT W/2 HEADS RECESSED DUAL LITE *LZ2-WGLZ
 - SMOKE DETECTOR, PHOTOELECTRIC TYPE SINGLE STATION - 120 VOLTS
 - SMOKE DETECTOR, PHOTOELECTRIC TYPE- SYSTEM CONNECTED
 - FIRE ALARM PULL STATION MOUNT 48" AFF
 - FIRE ALARM AUDIO/VISUAL, MOUNT 6" BELOW CEILING -"MH" DENOTES MINIHORN
 - FIRE ALARM VISUAL STROBE ONLY
- FIRE ALARM SYSTEM COMPONENTS ARE SHOWN FOR PERMITTING ONLY. FIRE ALARM SYSTEM SHALL BE FURNISHED AND INSTALLED BY OTHERS

FIRE ALARM NOTE
 FIRE ALARM ZONES FOR FROZEN ROPES SHALL BE EXTENDED TO THE EXISTING PORTLAND SPORTS CENTER COMPLEX FIRE ALARM PANEL IN THE ADJACENT SPACE.

FROZEN ROPES AT JOKER'S
 PORTLAND, MAINE

Project No: 04.423 FRC
 Drawing Title:
LIFE SAFETY PLAN
 Scale: AS NOTED
 Date: OCT. 21, 2004
 Revisions:

Drawing Number:
LS-1