



# WARREN AVENUE ENTRANCE

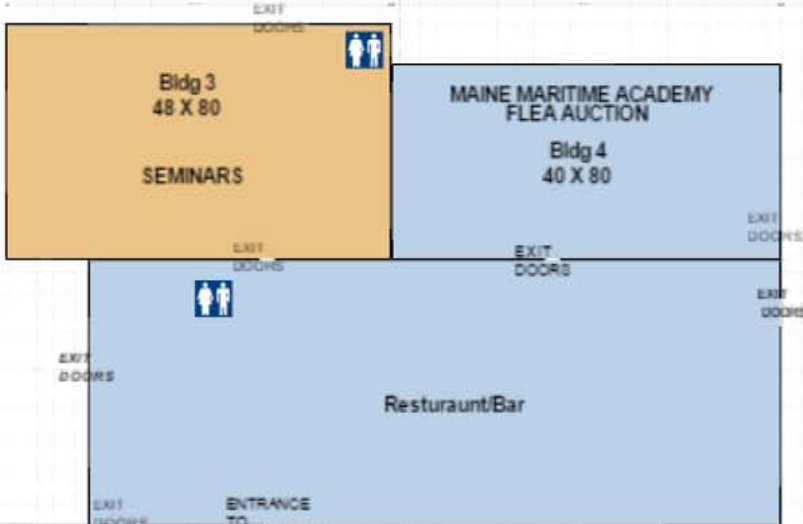

PRESSURE WASH AREA

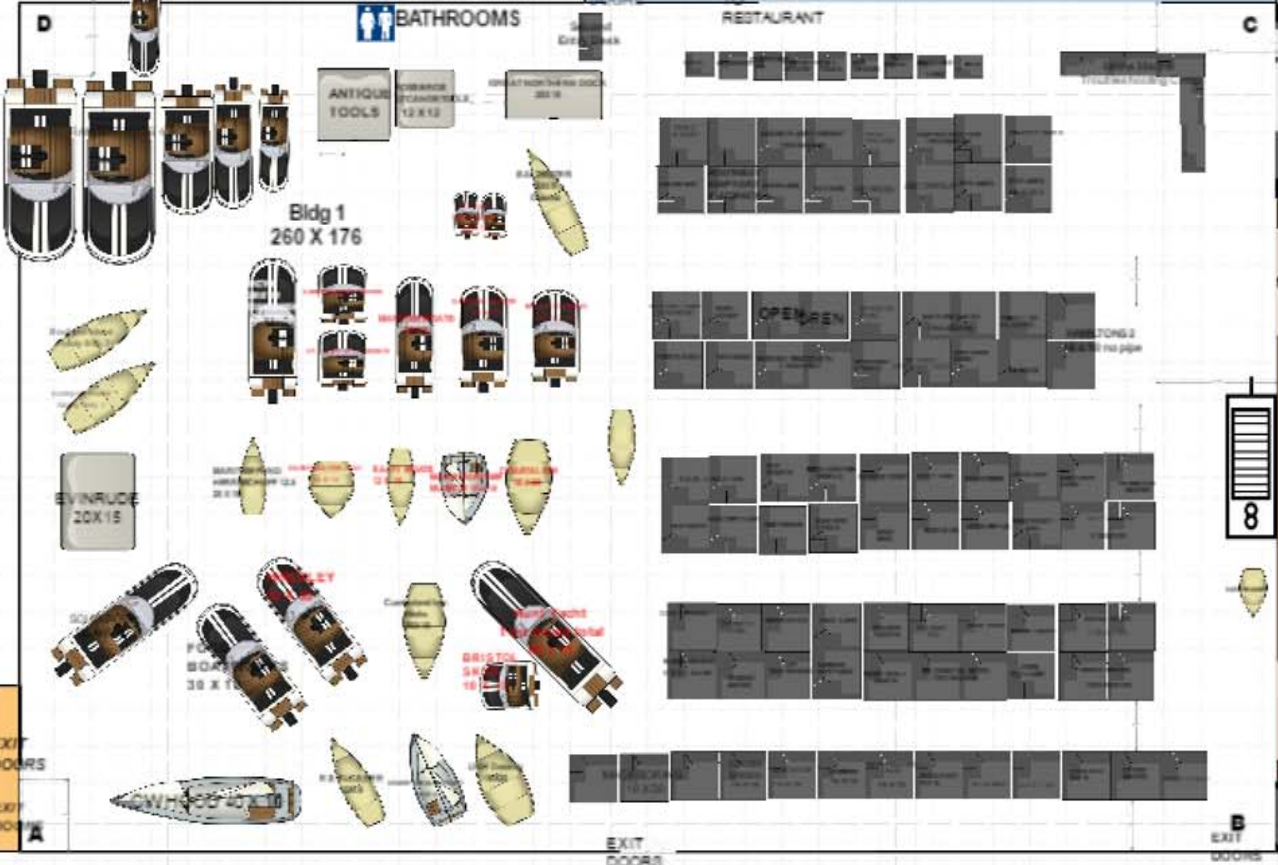

BOAT ENTRY DOOR



EXIT DOORS

8