



TOP VIEW  
FROST POST HD

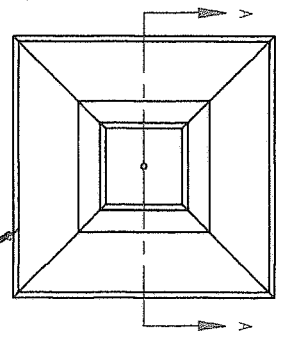

Q1  
FROST POST  
END OF  
BEAMS

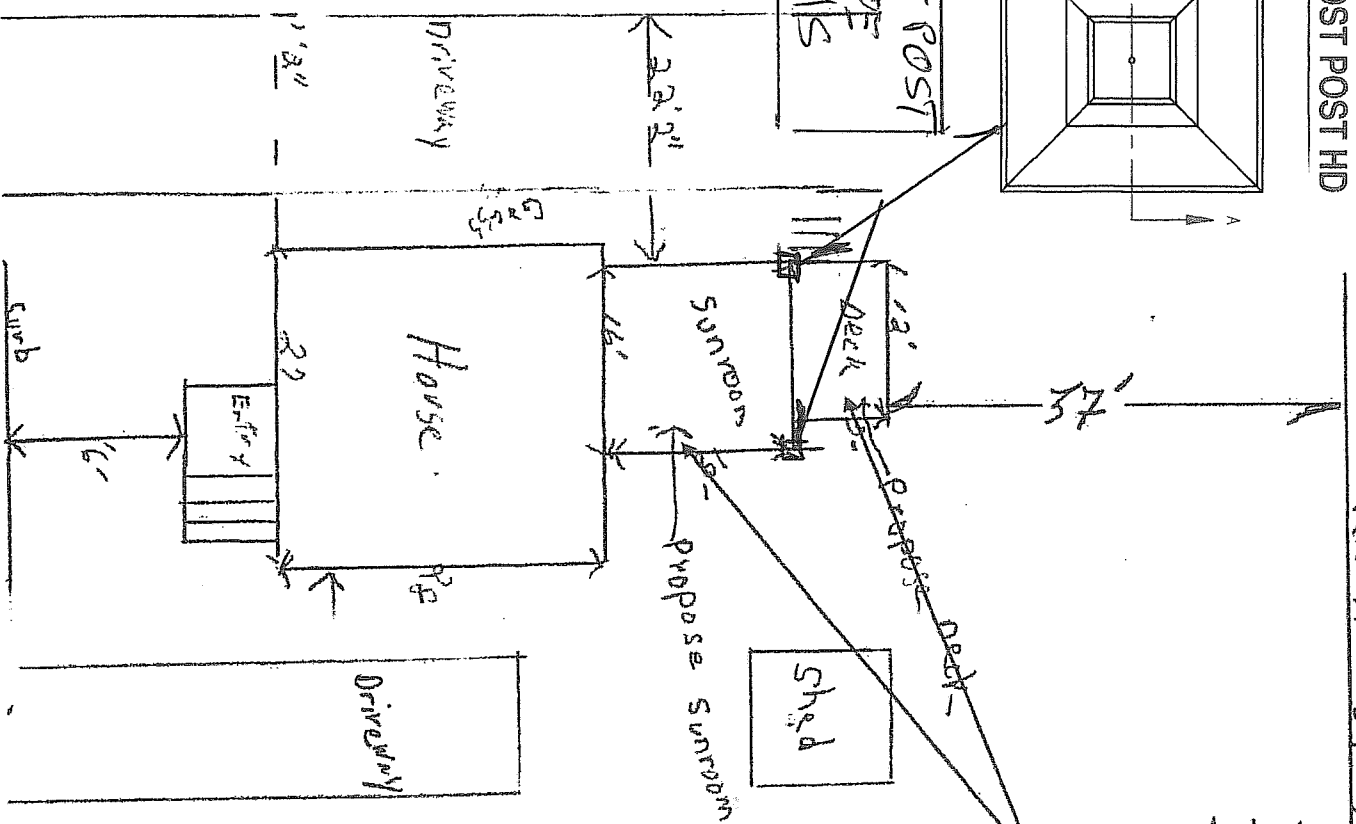

Provide location of concrete piers at sunroom and deck.

REAR LOT LINE

REVISED 2-11-14  
ADDITION OF REAR LOT LINE  
DISTANCE FROM DECK TO REAR LOT LINE

Q1	RE-SUBMITTAL
Q1	SITE PLAN
253 Alameda	

253 Holm Ave  
Deborah Sensecqua  
Dorothy Tolin - Sensecqua  
0.241  
Acres

STEEL PINE  
NEAR  
100'

