
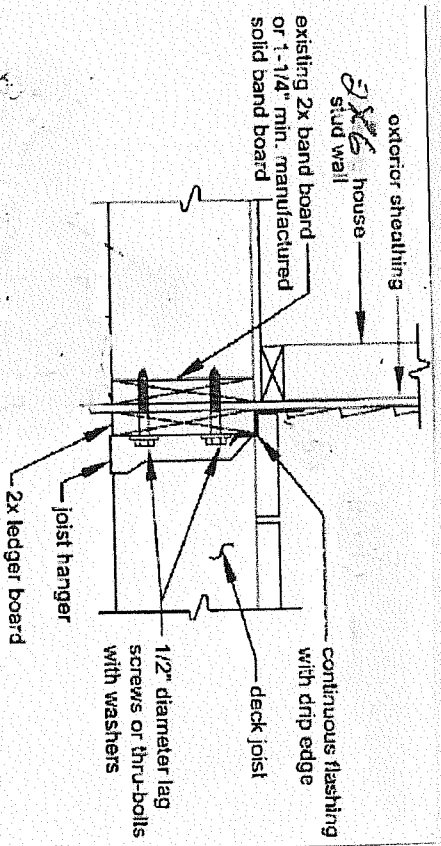


ATTACHMENT:
DECK TO SUNDROOM
S-2

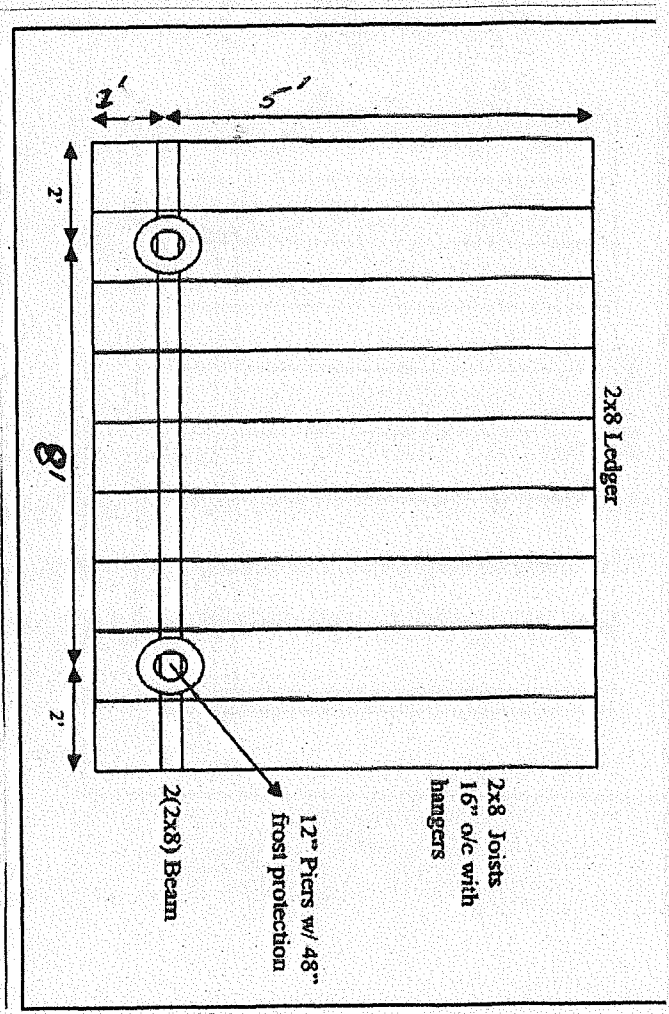

RE-SUBMITTAL
SITE PLAN
853 HOLM AVE

S2 BEAM SIDE
PIER SPACING
DECK