


**DRAKE RESIDENCE**  
 TAFT AVENUE, PORTLAND, ME 04103  
**BUILDING SECTION**

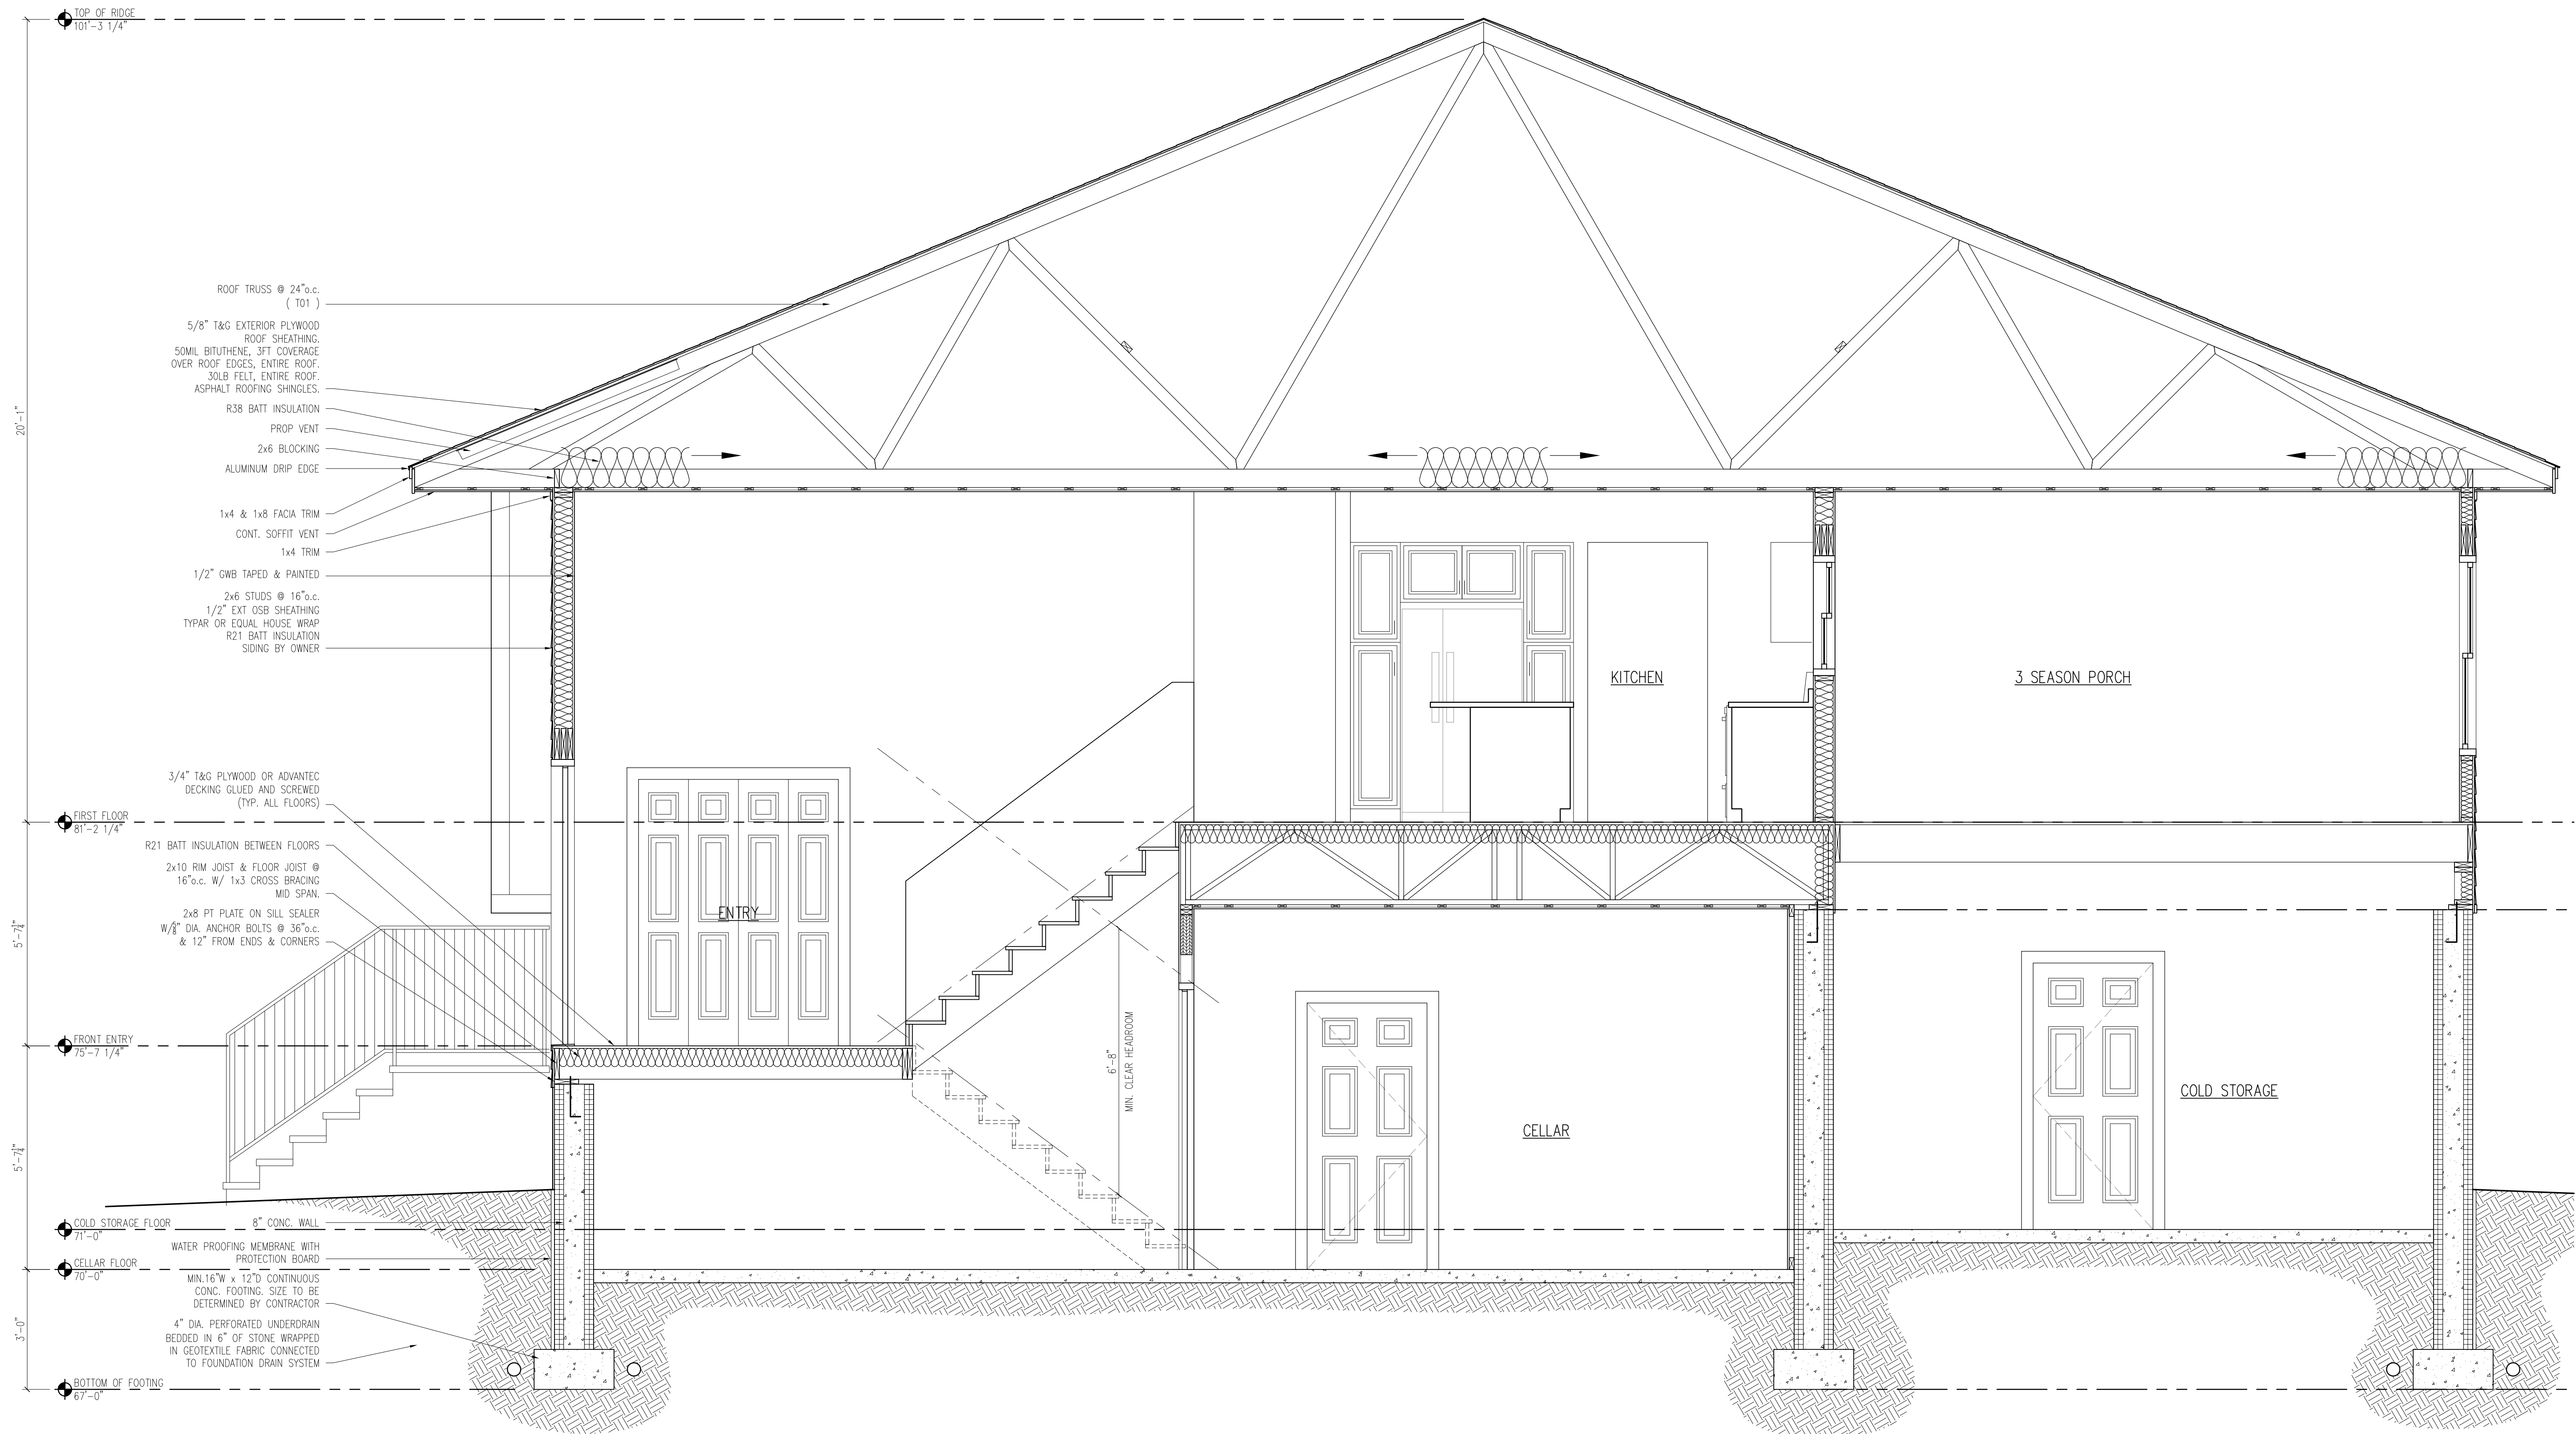

**NOTE:**  
 THIS DRAWING IS PROVIDED FOR INFORMATIONAL PURPOSES ONLY.  
 IF USED FOR CONSTRUCTION, THE CONTRACTOR ASSUMES ALL RESPONSIBILITY  
 FOR LOCAL CODE COMPLIANCE.  
 ALL DRAWINGS, PLANS, SKETCHES ETC. ARE PROVIDED TO OUR  
 CLIENTS BASED UPON INFORMATION PROVIDED BY THE CLIENT  
 AND DRAWN IN ACCORDANCE WITH COMMON BUILDING PRACTICES  
 AND LOCAL CODES. NONE OF THE EMPLOYEES OF FMC CADD DRAFTING  
 SERVICES, INC. ARE REGISTERED ARCHITECTS, ENGINEERS OR LAND  
 SURVEYORS. ALL DIMENSIONS AND SPECIFICATIONS SHOULD BE VERIFIED  
 BY CLIENT AND/OR CONTRACTOR BEFORE ACTUAL CONSTRUCTION  
 BEGINS. IF DIMENSIONS AND SPECIFICATIONS ARE NOT VERIFIED  
 BY CLIENT AND/OR CONTRACTOR BEFORE ACTUAL CONSTRUCTION  
 BEGINS FMC CADD DRAFTING SERVICES, INC. WILL BE HELD HARMLESS  
 FMC CADD DRAFTING SERVICES, INC. ASSUMES NO LIABILITY FOR CHANGES  
 AND/OR REVISIONS MADE TO PLANS BY CLIENT AND/OR CONTRACTOR.

**1 BUILDING SECTION**  
**A8 SCALE: 1/2" = 1'-0"**

3.
2.
1.
REVS:
CODE: -
TOWN: PORTLAND
DATE: 11-2-10
SCALE: AS SHOWN
DESIGNED: JJR
DRAWN: JJR
TITLE: BUILDING SECTION
JOB #: 10-0105
SHEET: <b>A8</b>