

TF396FH TF396FH TF396FH


TEP1248WD

TF396FH

TEP2490WD


hallway

89" ceiling ht.

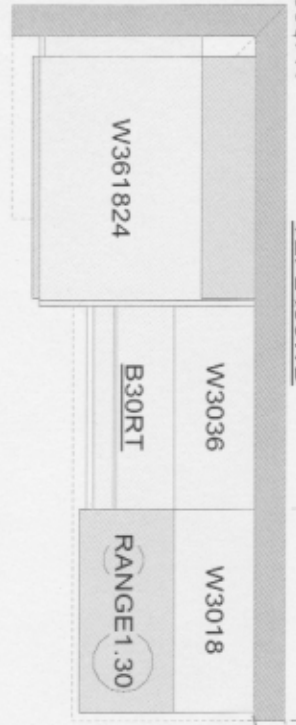


← 142" →

Kitchen

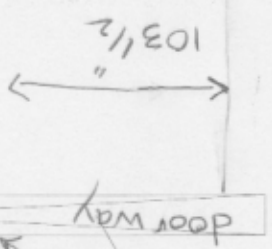

\* existing wall to be removed by contractor and supported by either posts or a beam

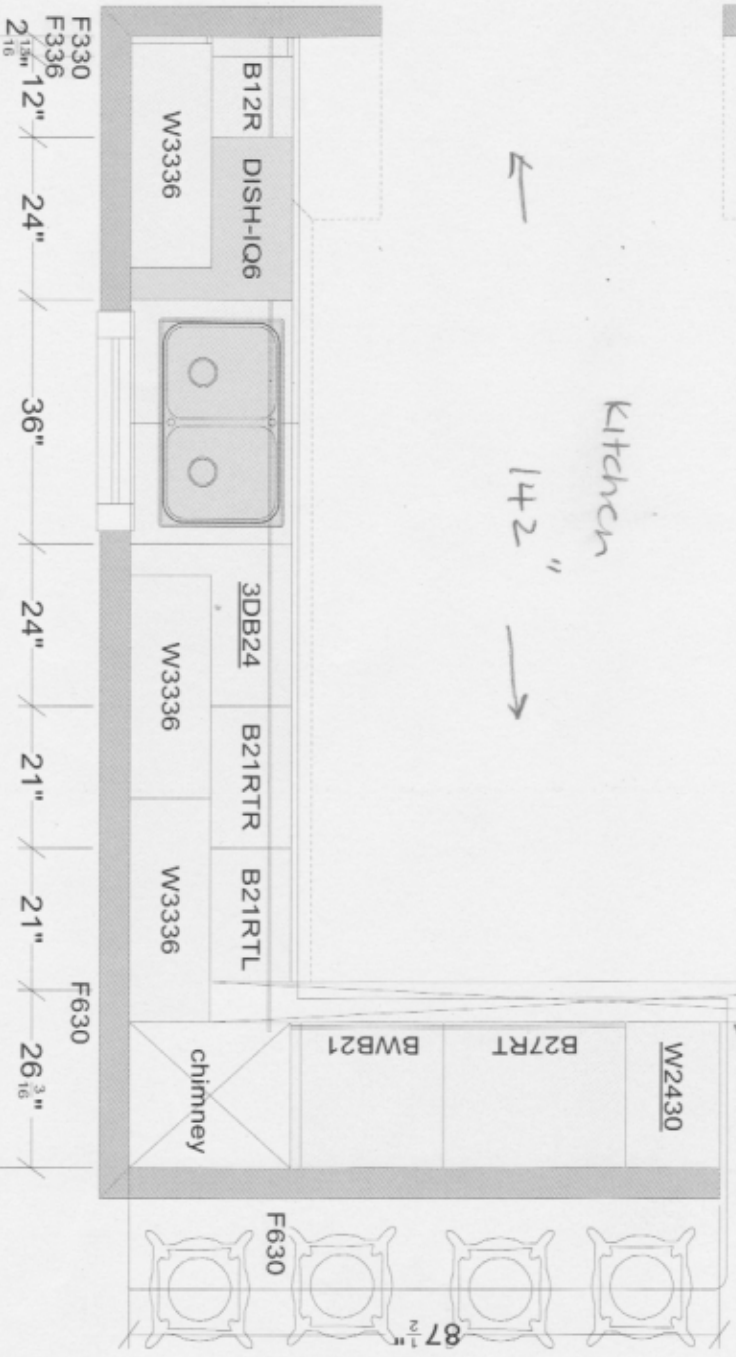

Dining Room

All dimensions size designations given are subject to verification on job site and adjustment to fit job conditions.



This is an original design and must not be released or copied unless applicable fee has been paid or job order placed.

Designed: 12/10/2015  
 Printed: 1/21/2016

curriel.kit

All

Drawing #: 1 No Scale.