



A 12.001

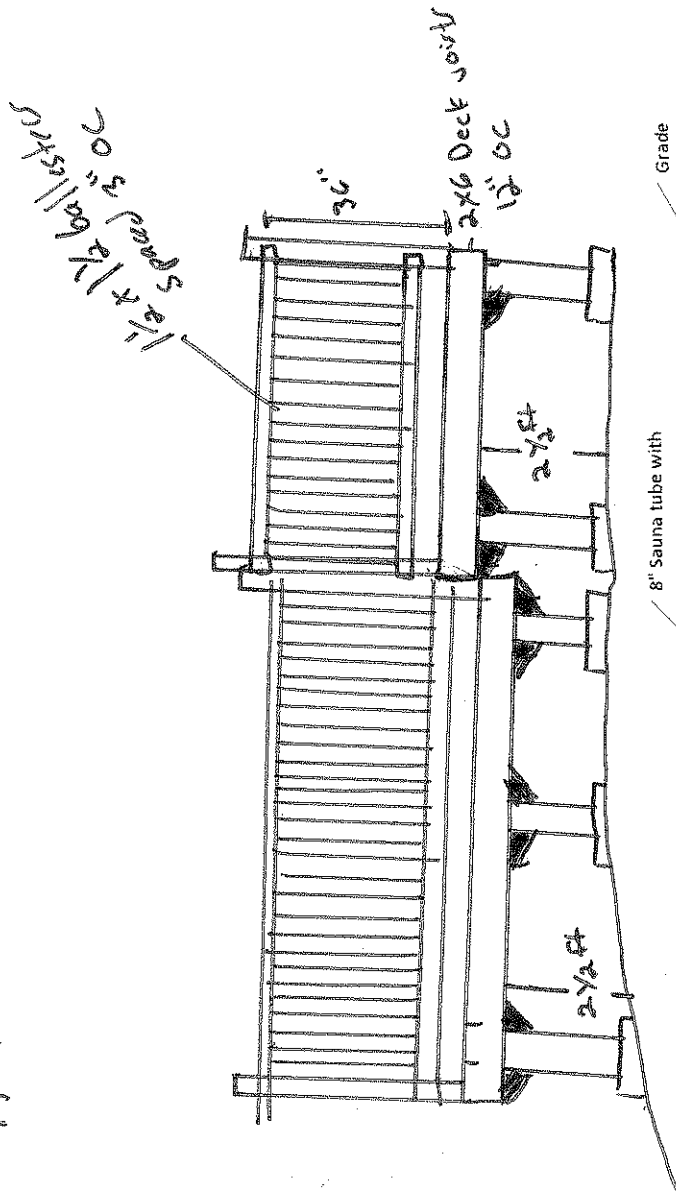


2x4 top and bottom rail
1 1/2 x 1 1/2 ballaster separated by 3in

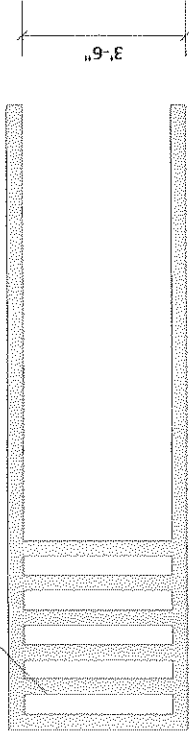


Rail Detail

11in tread
6 1/4 rise
3/4 nosing

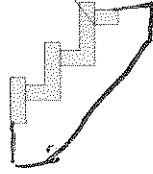

Stair Detail

8" Sauna tube with Embedded Lag screw. Deck leg screwed to sauna tube to adherence

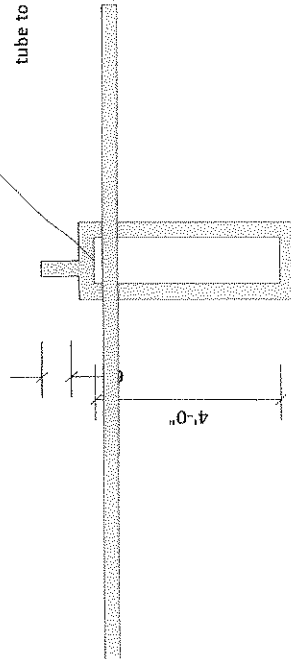

Foundation Detail

Grade