


2X4 P.T. TOP & BOTTOM RAIL
 W/ $\frac{5}{4}$ "X6 LEDGER
 AND 2X2 P.T. BALUSTERS EVENLY SPACED
 4" O.C. MAXIMUM

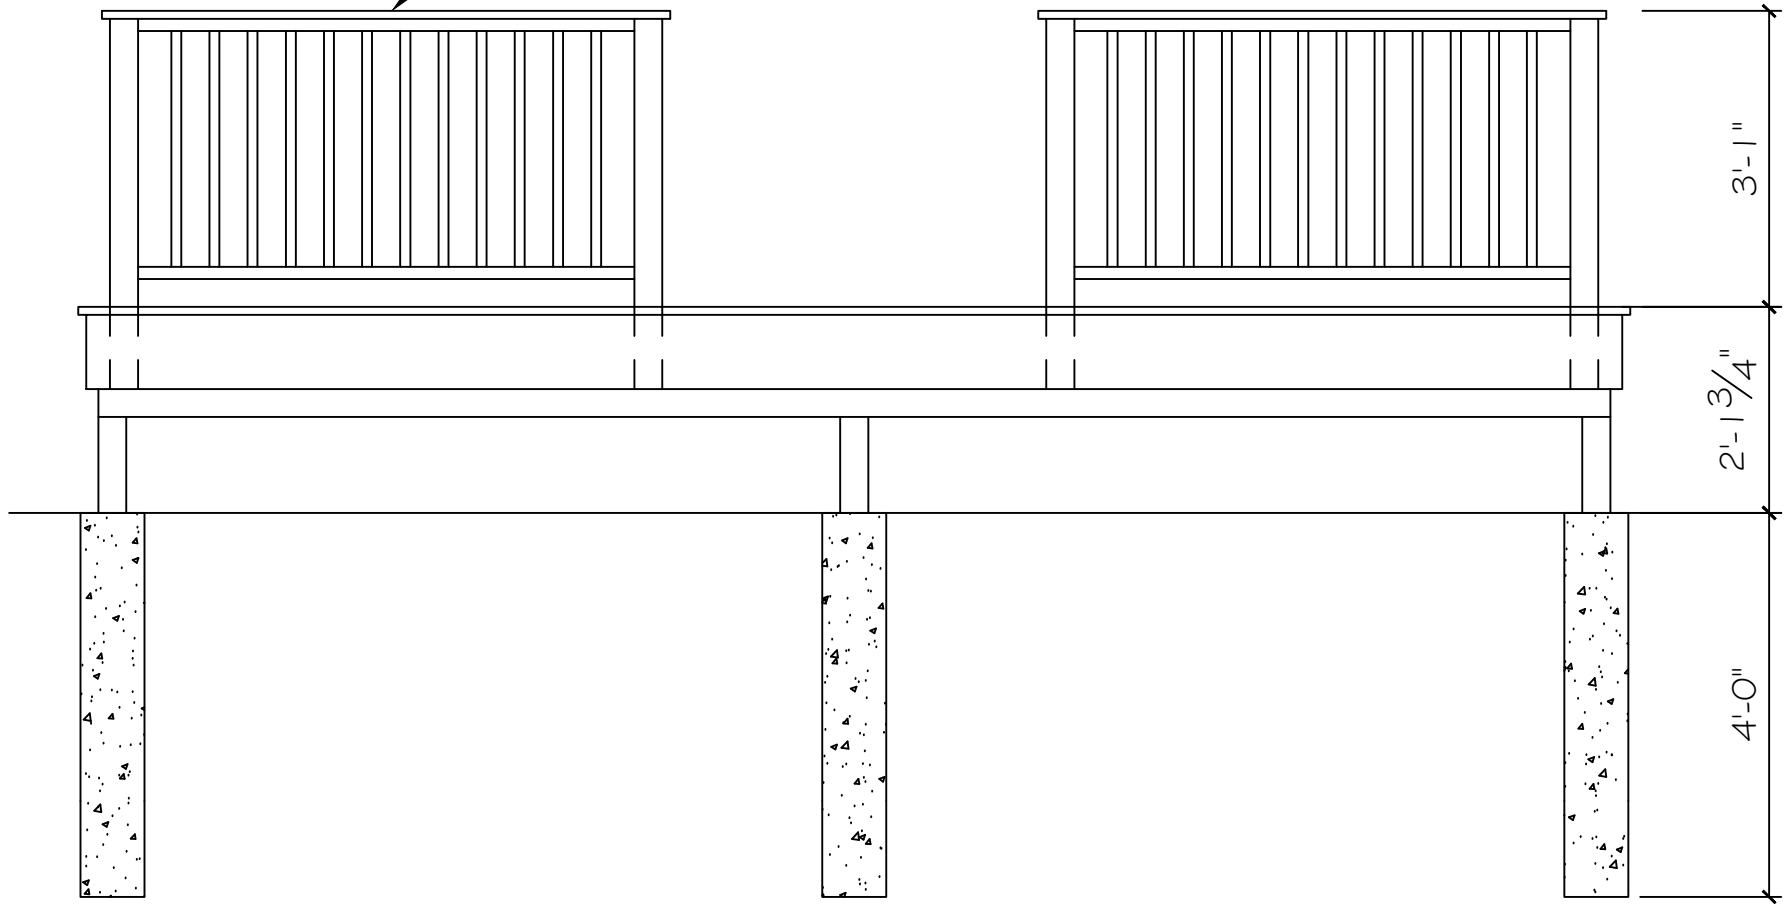

DRAWN BY:
 RICHARD HARRIS
 22 HARBOR PLACE
 SOUTH PORTLAND, ME
 04106 (207)232-4652

TITLE:
 FRONT VIEW

PROJECT:
 8 X 16 DECK

DATE: 5/14/14
 SCALE: 1/2" = 1'-0"

4
 5