


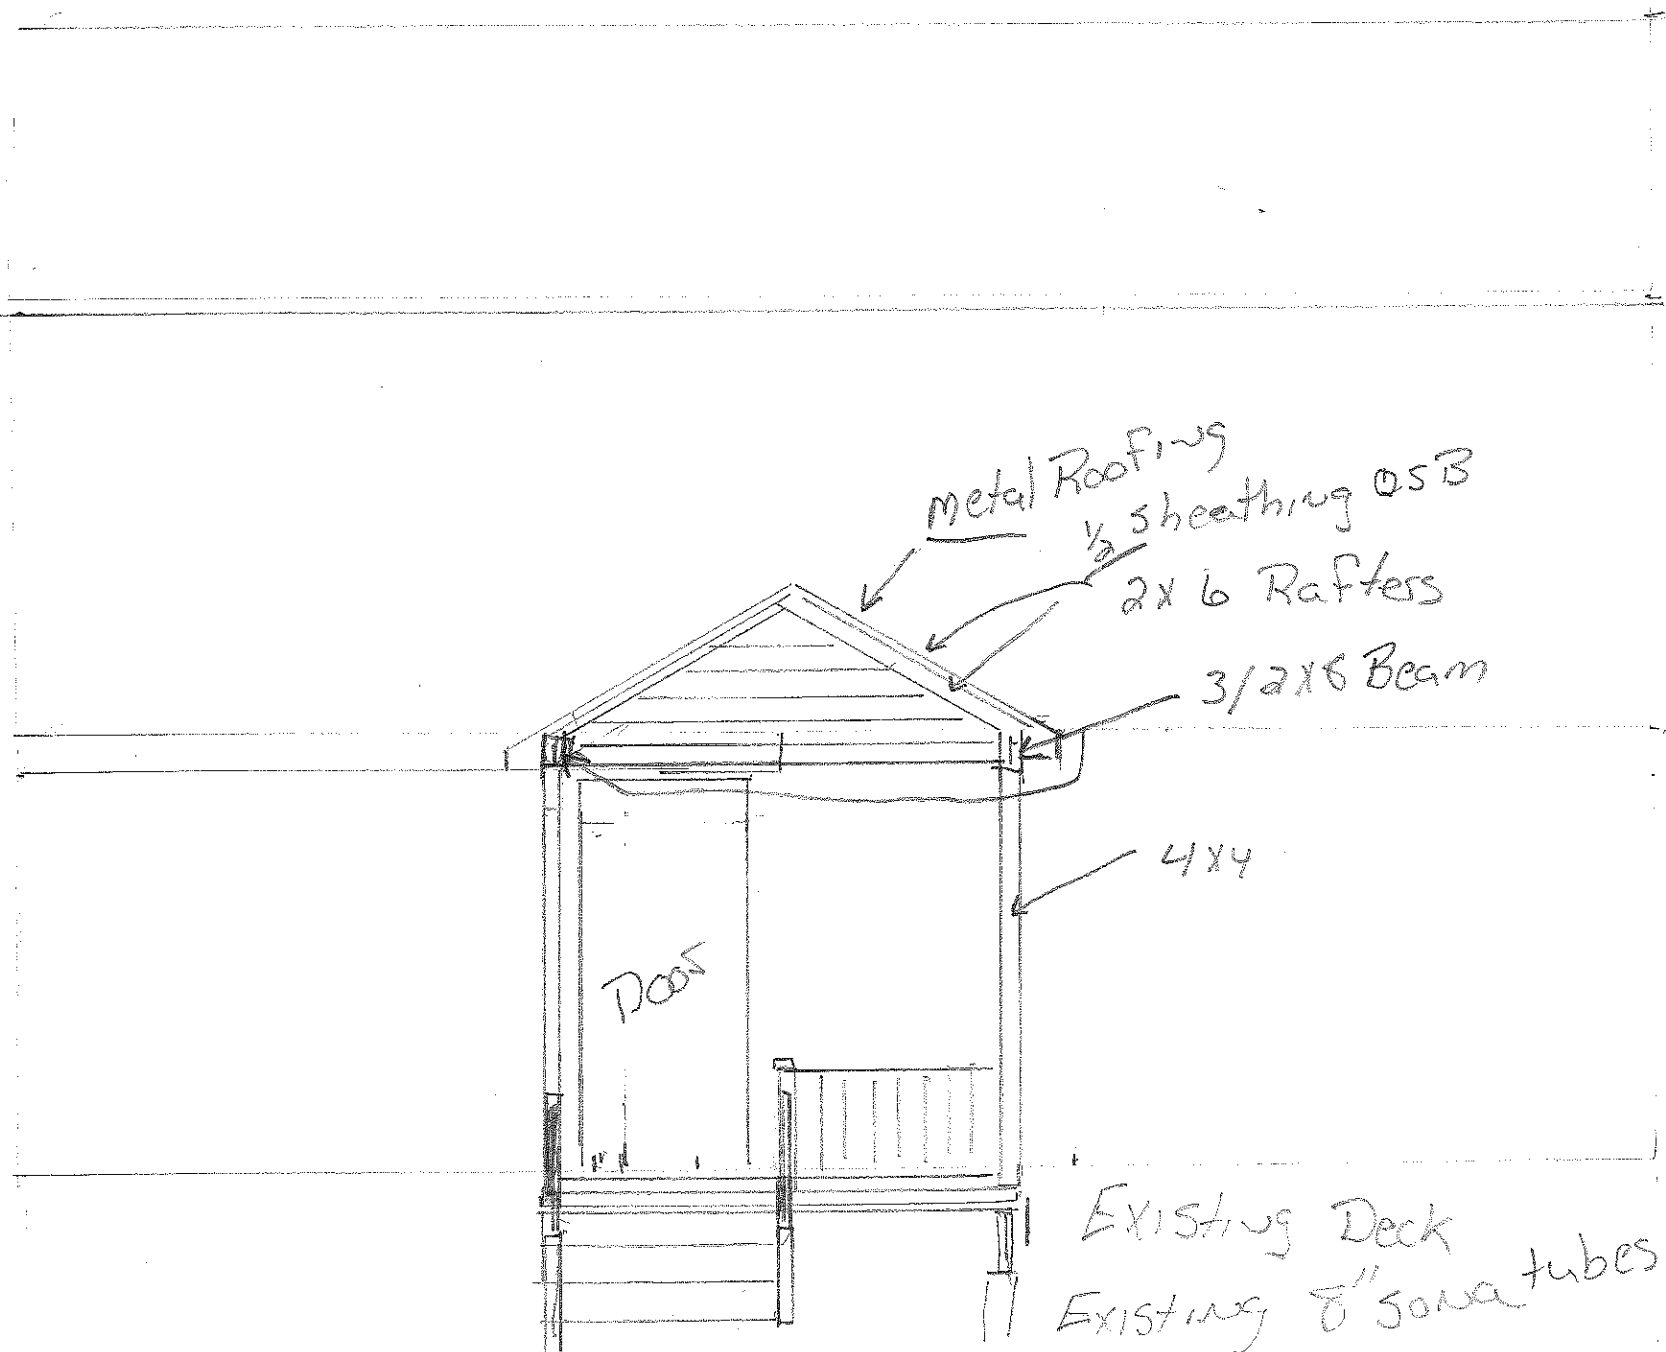

Reviewed for Code Compliance  
Inspections Division  
Approved with Conditions  
02/27/17

Date:



Rust Construction  
 250 Mountain Rd  
 Arundel Maine 04046  
 Cell # 207-229-2185  
 Office 207-284-4903  
 Email: rustconstruction@roadrunners.com

Ellen Worster

173 Holme Ave  
 Portland Maine 04102