

AARON'S RENOVATIONS
1041 BRIGHAM AVENUE
PORTLAND, MAINE 04101

SEI/AARON'S, INCORPORATED
5108 PIEDMONT ROAD, SUITE 202
ATLANTA, GA 30350

Owner:

REVISIONS:


Description:

Drawing Title:
DIMENSION PLAN

Scale: AS NOTED
Date: 02/19/2010
CWS Proj. No.: 09429

Drawing Number:

A3

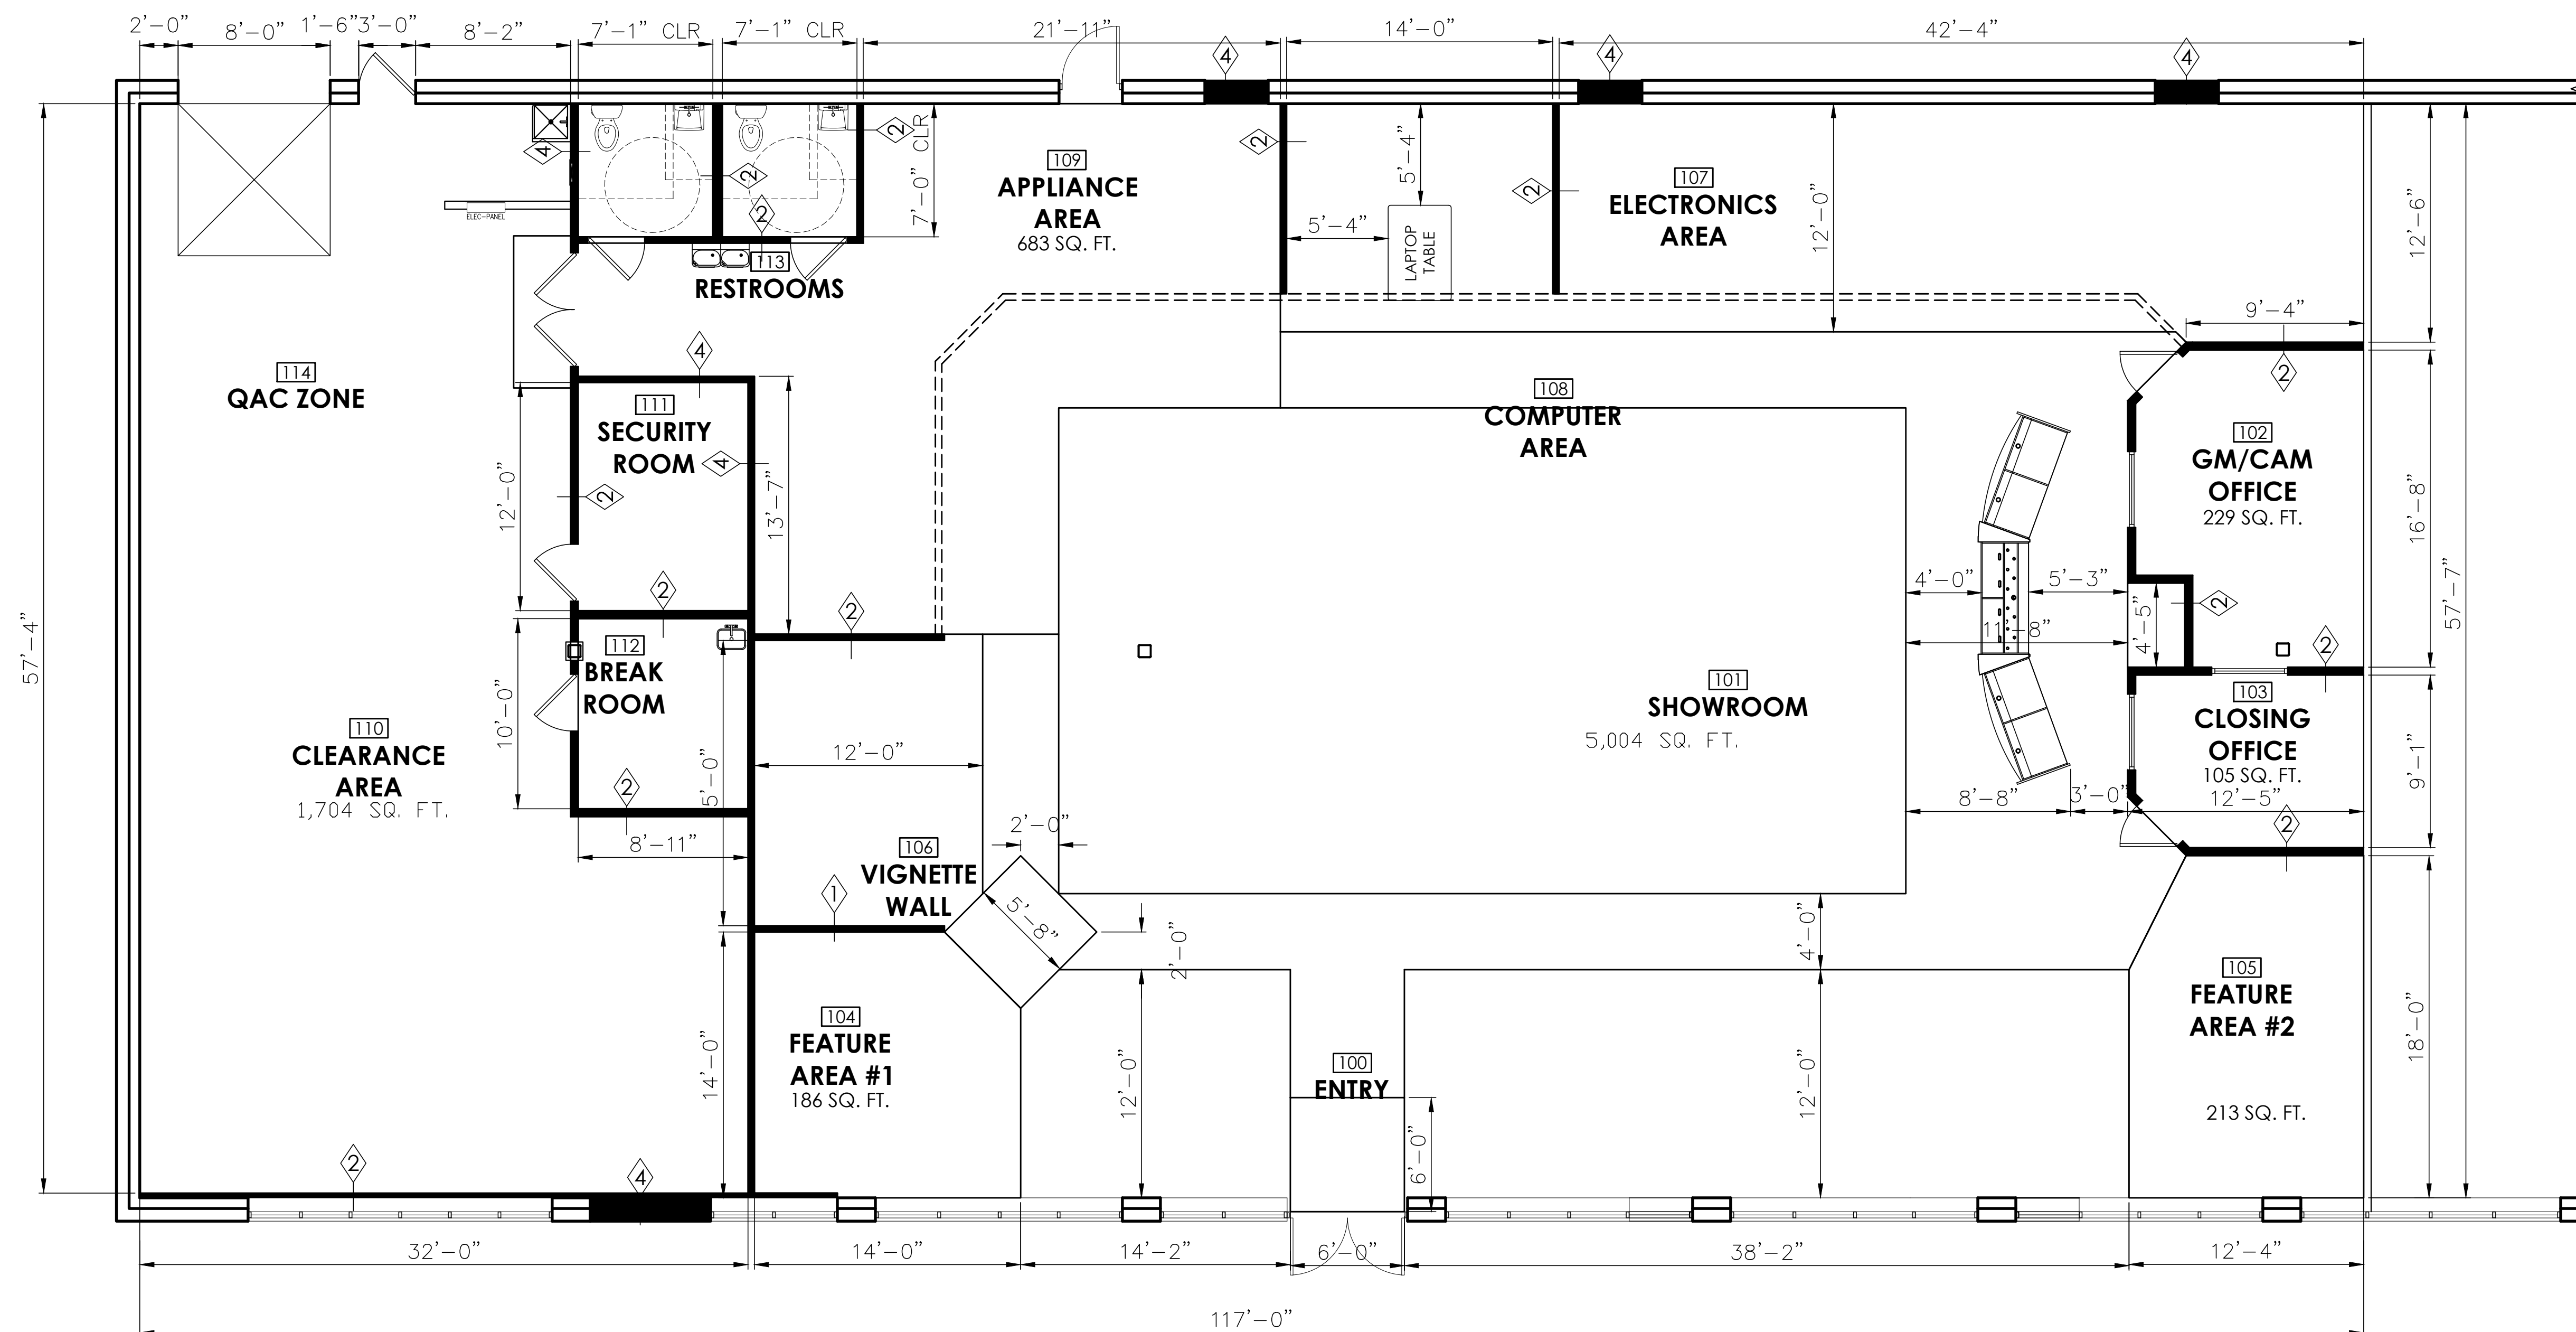

Dimension Plan General Notes

- All dimensions and column locations shall be field verified.
- Vignette walls that are constructed on glass must be centered on a vertical window mullion. Install a vertical cover plate to hide the bare material on the window side. The cover plate is not to extend or overlap past the thickness of the wall and shall be as thin as possible. Paint the window side of the cover plate to match window mullion color.

Legend

- ## Room Number / Room Name
- Wall Type (See details on sheet SP1)
- Exterior Wall
- Interior Wall
- Soffit Line