

**AARON'S RENOVATIONS**  
1041 BRIGHAM AVENUE  
PORTLAND, MAINE 04101

**SEI/AARON'S, INCORPORATED**  
5108 PIEDMONT ROAD, SUITE 202  
ATLANTA, GA 30350

Owner:

REVISIONS:

Description:


Date:

Drawing Title:  
**REFLECTIVE CEILING PLAN**

Scale: AS NOTED  
Date: 02/19/2010  
CWS Proj. No.: 09429

Drawing Number:

**E2**

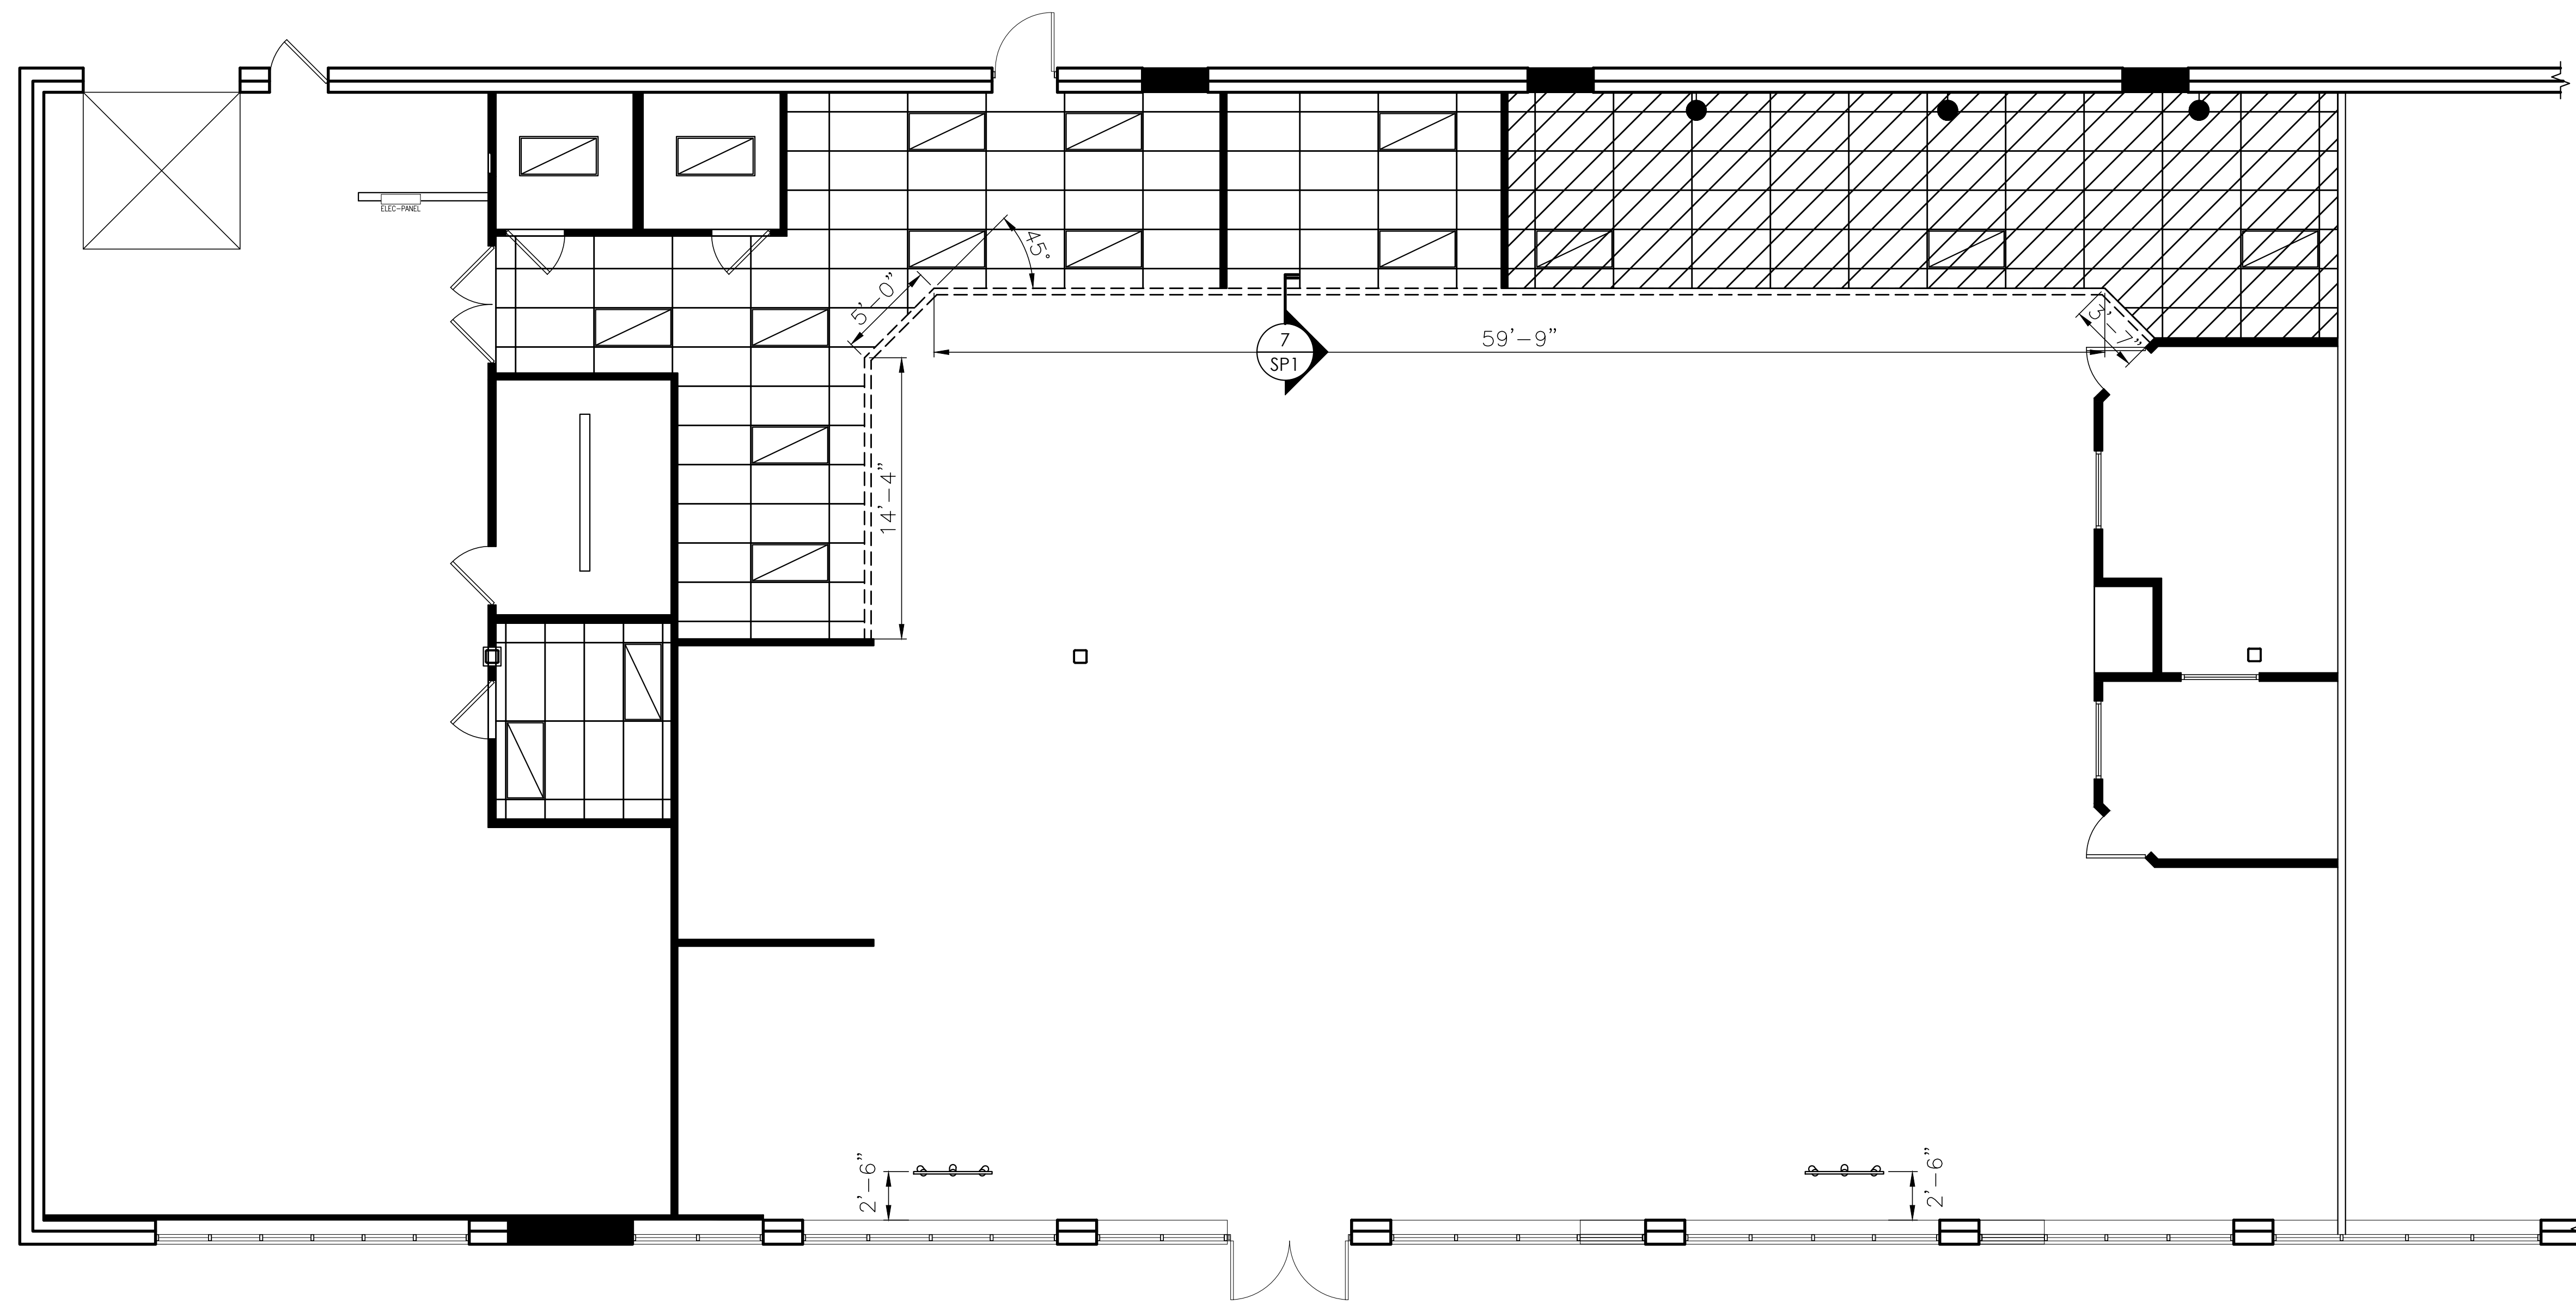

**General Notes**

- 1 This drawing is not to scale. See sheet A1 for additional dimensions.
- 2 Ceiling tiles over Electronics (shaded area) shall be blackened.
- 3 The General Contractor shall provide and install fire extinguishers as required by the local fire code.
- 4 Hard ceiling in Restroom and Security Room.

**Legend**

- Wall Mounted Exterior Fluorescent Fixture, FCCSQ618
- Wall Sconce at 8'-0" A.F.F.; Hampton Bay Sku# 361-080 Lighting #2CFQ26-WS-PERF-EB-UNV-MW-FCFQ
- 2' x 4' Lay-In Fluorescent Light Fixture, 3 Lamps
- 2' x 4' Lay-In Emergency Fluorescent Light Fixture, 3 Lamps, ID Battery Pack
- Recessed, 1 lamp Downlight with specular clear, Alzak reflector, paintable trim ring, and 120V electronic ballast.
- 4'-0" Track Light Fixture w/ 3 adjustable head units. Head units to be a 4'-0" track.
- 8'-0" Track Light Fixture w/ 4 adjustable head units. Head units to be on an 8'-0" track.
- 8'-0" Chain Mount suspended fluorescent strip