

GENERAL CONTRACTOR

STRUCTURAL ENGINEER

MEP ENGINEER

CLIENT

PROJECT
Laundromat

1041 Brighton Ave
 Portland, ME 04101



ISSUED FOR PERMIT

INFORMATION

Path: M:/boulos/1041 Brighton

Issue Date: 05/29/14

Drawn By: dijg

Checked By:

Revision:


- 1.
- 2.
- 3.
- 4.

TITLE
 EXISTING CONDITIONS
 PLAN & PROPOSED
 PLAN


SCALE
 AS NOTED

© 2014 Graham Architects. All rights reserved.
 Information, material, and designs in this document are
 proprietary to and owned by Graham Architects, and
 may not be disclosed to any third party, reproduced,
 posted on a global computer information network, or
 distributed in any way without the written consent from
 Graham Architects.

A-1

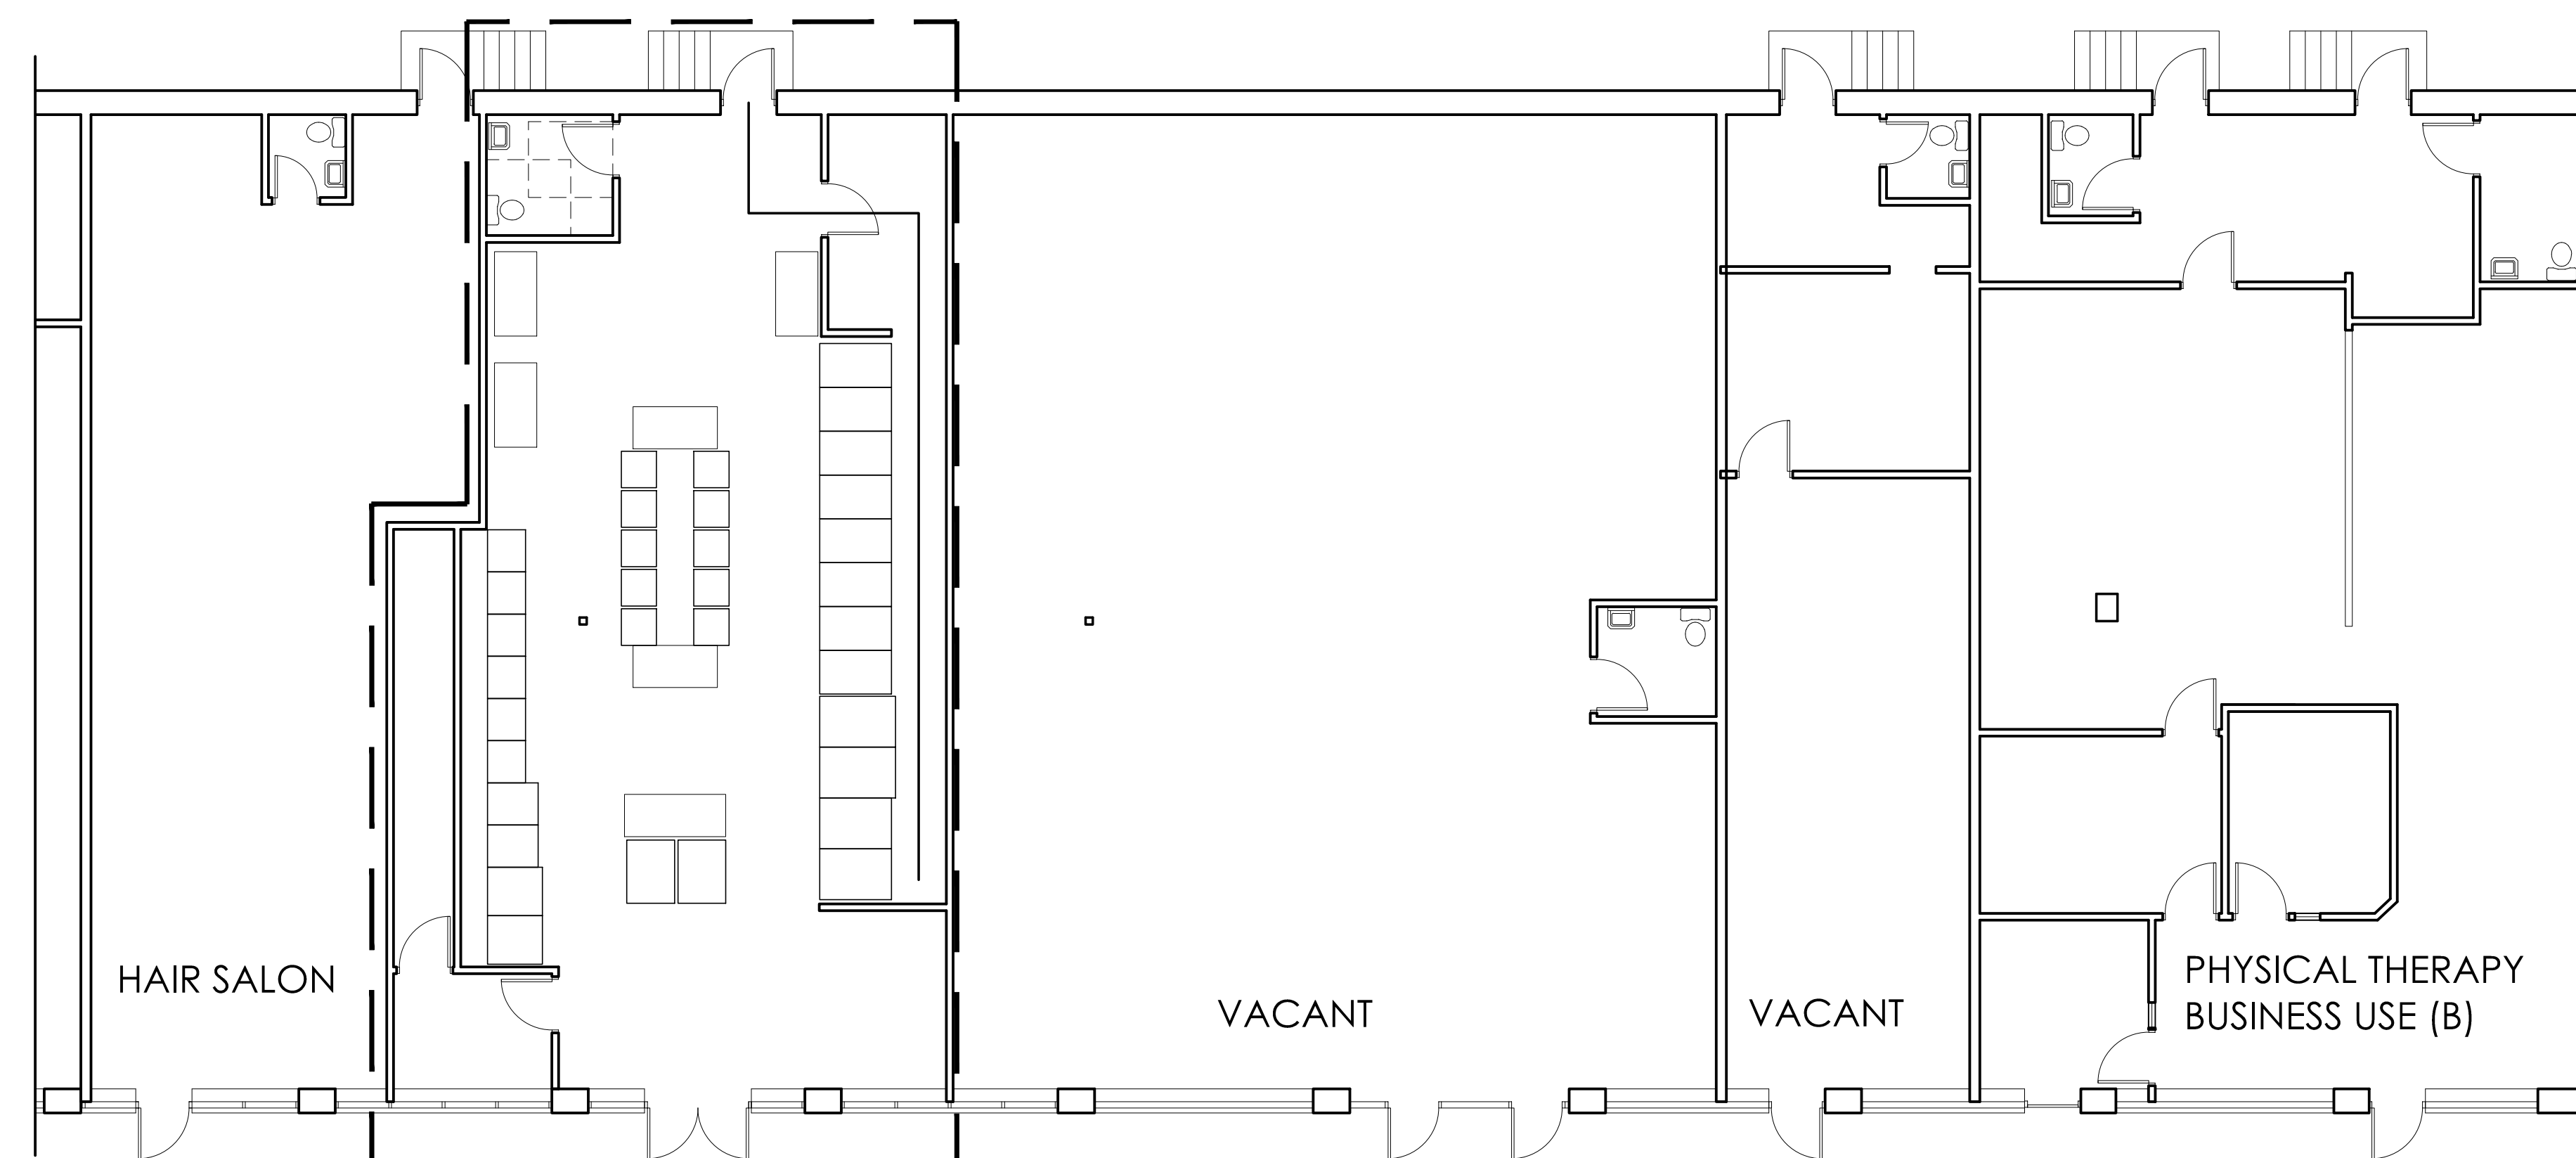


2 1/8"=1'-0" PROPOSED LAUNDROMAT LAYOUT

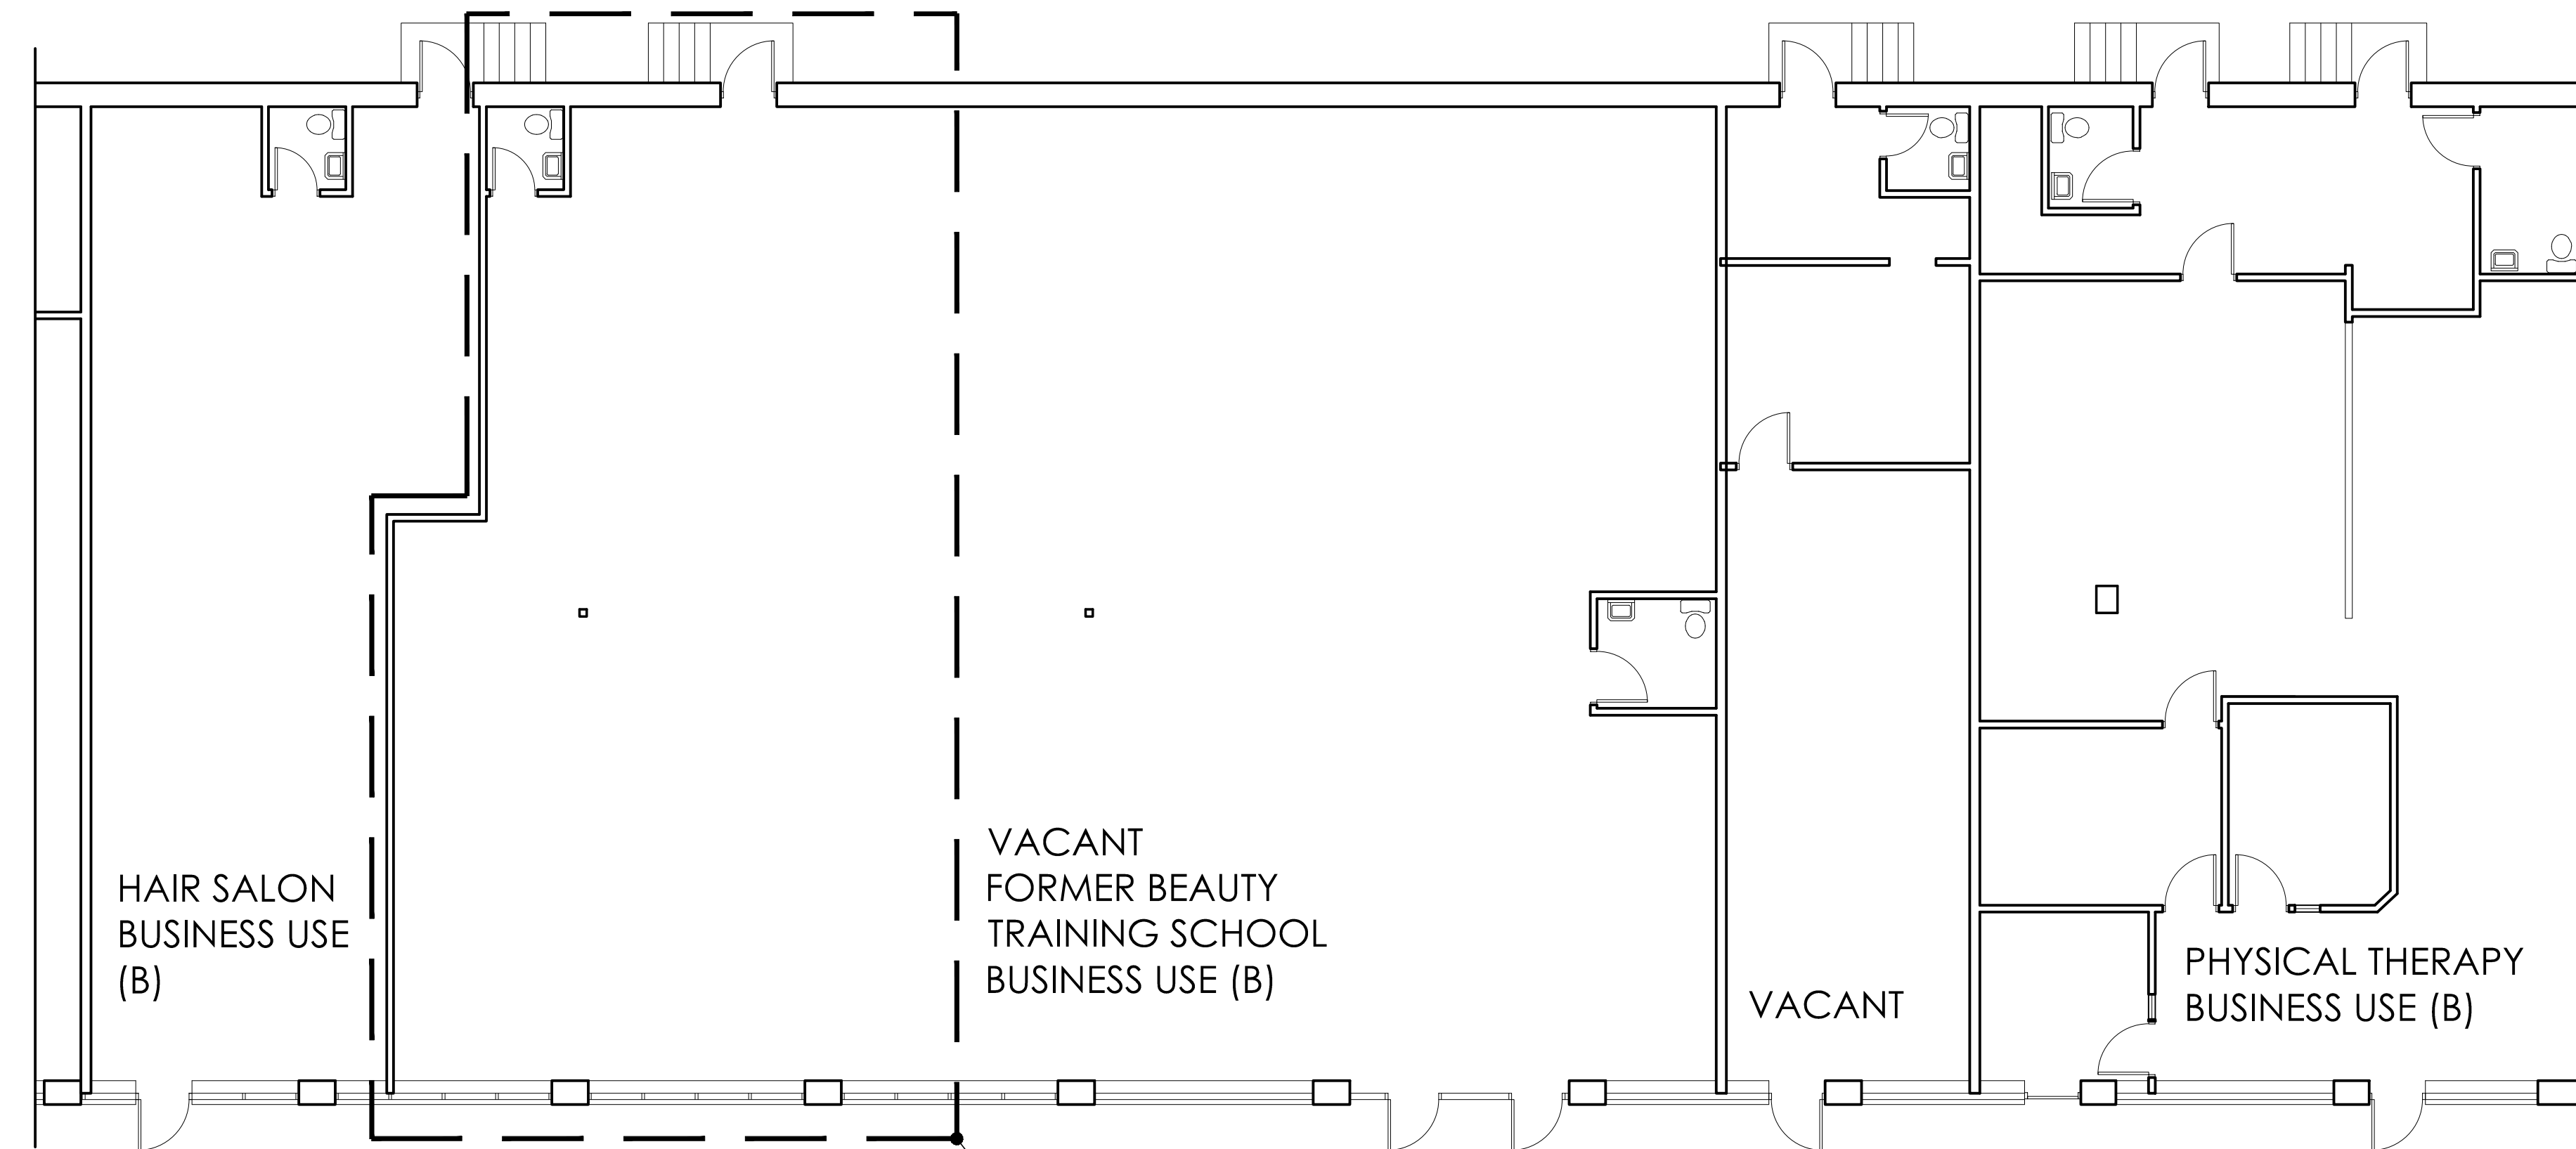

1 1/8"=1'-0" EXISTING OCCUPANCY LAYOUT

DO NOT SCALE DRAWINGS

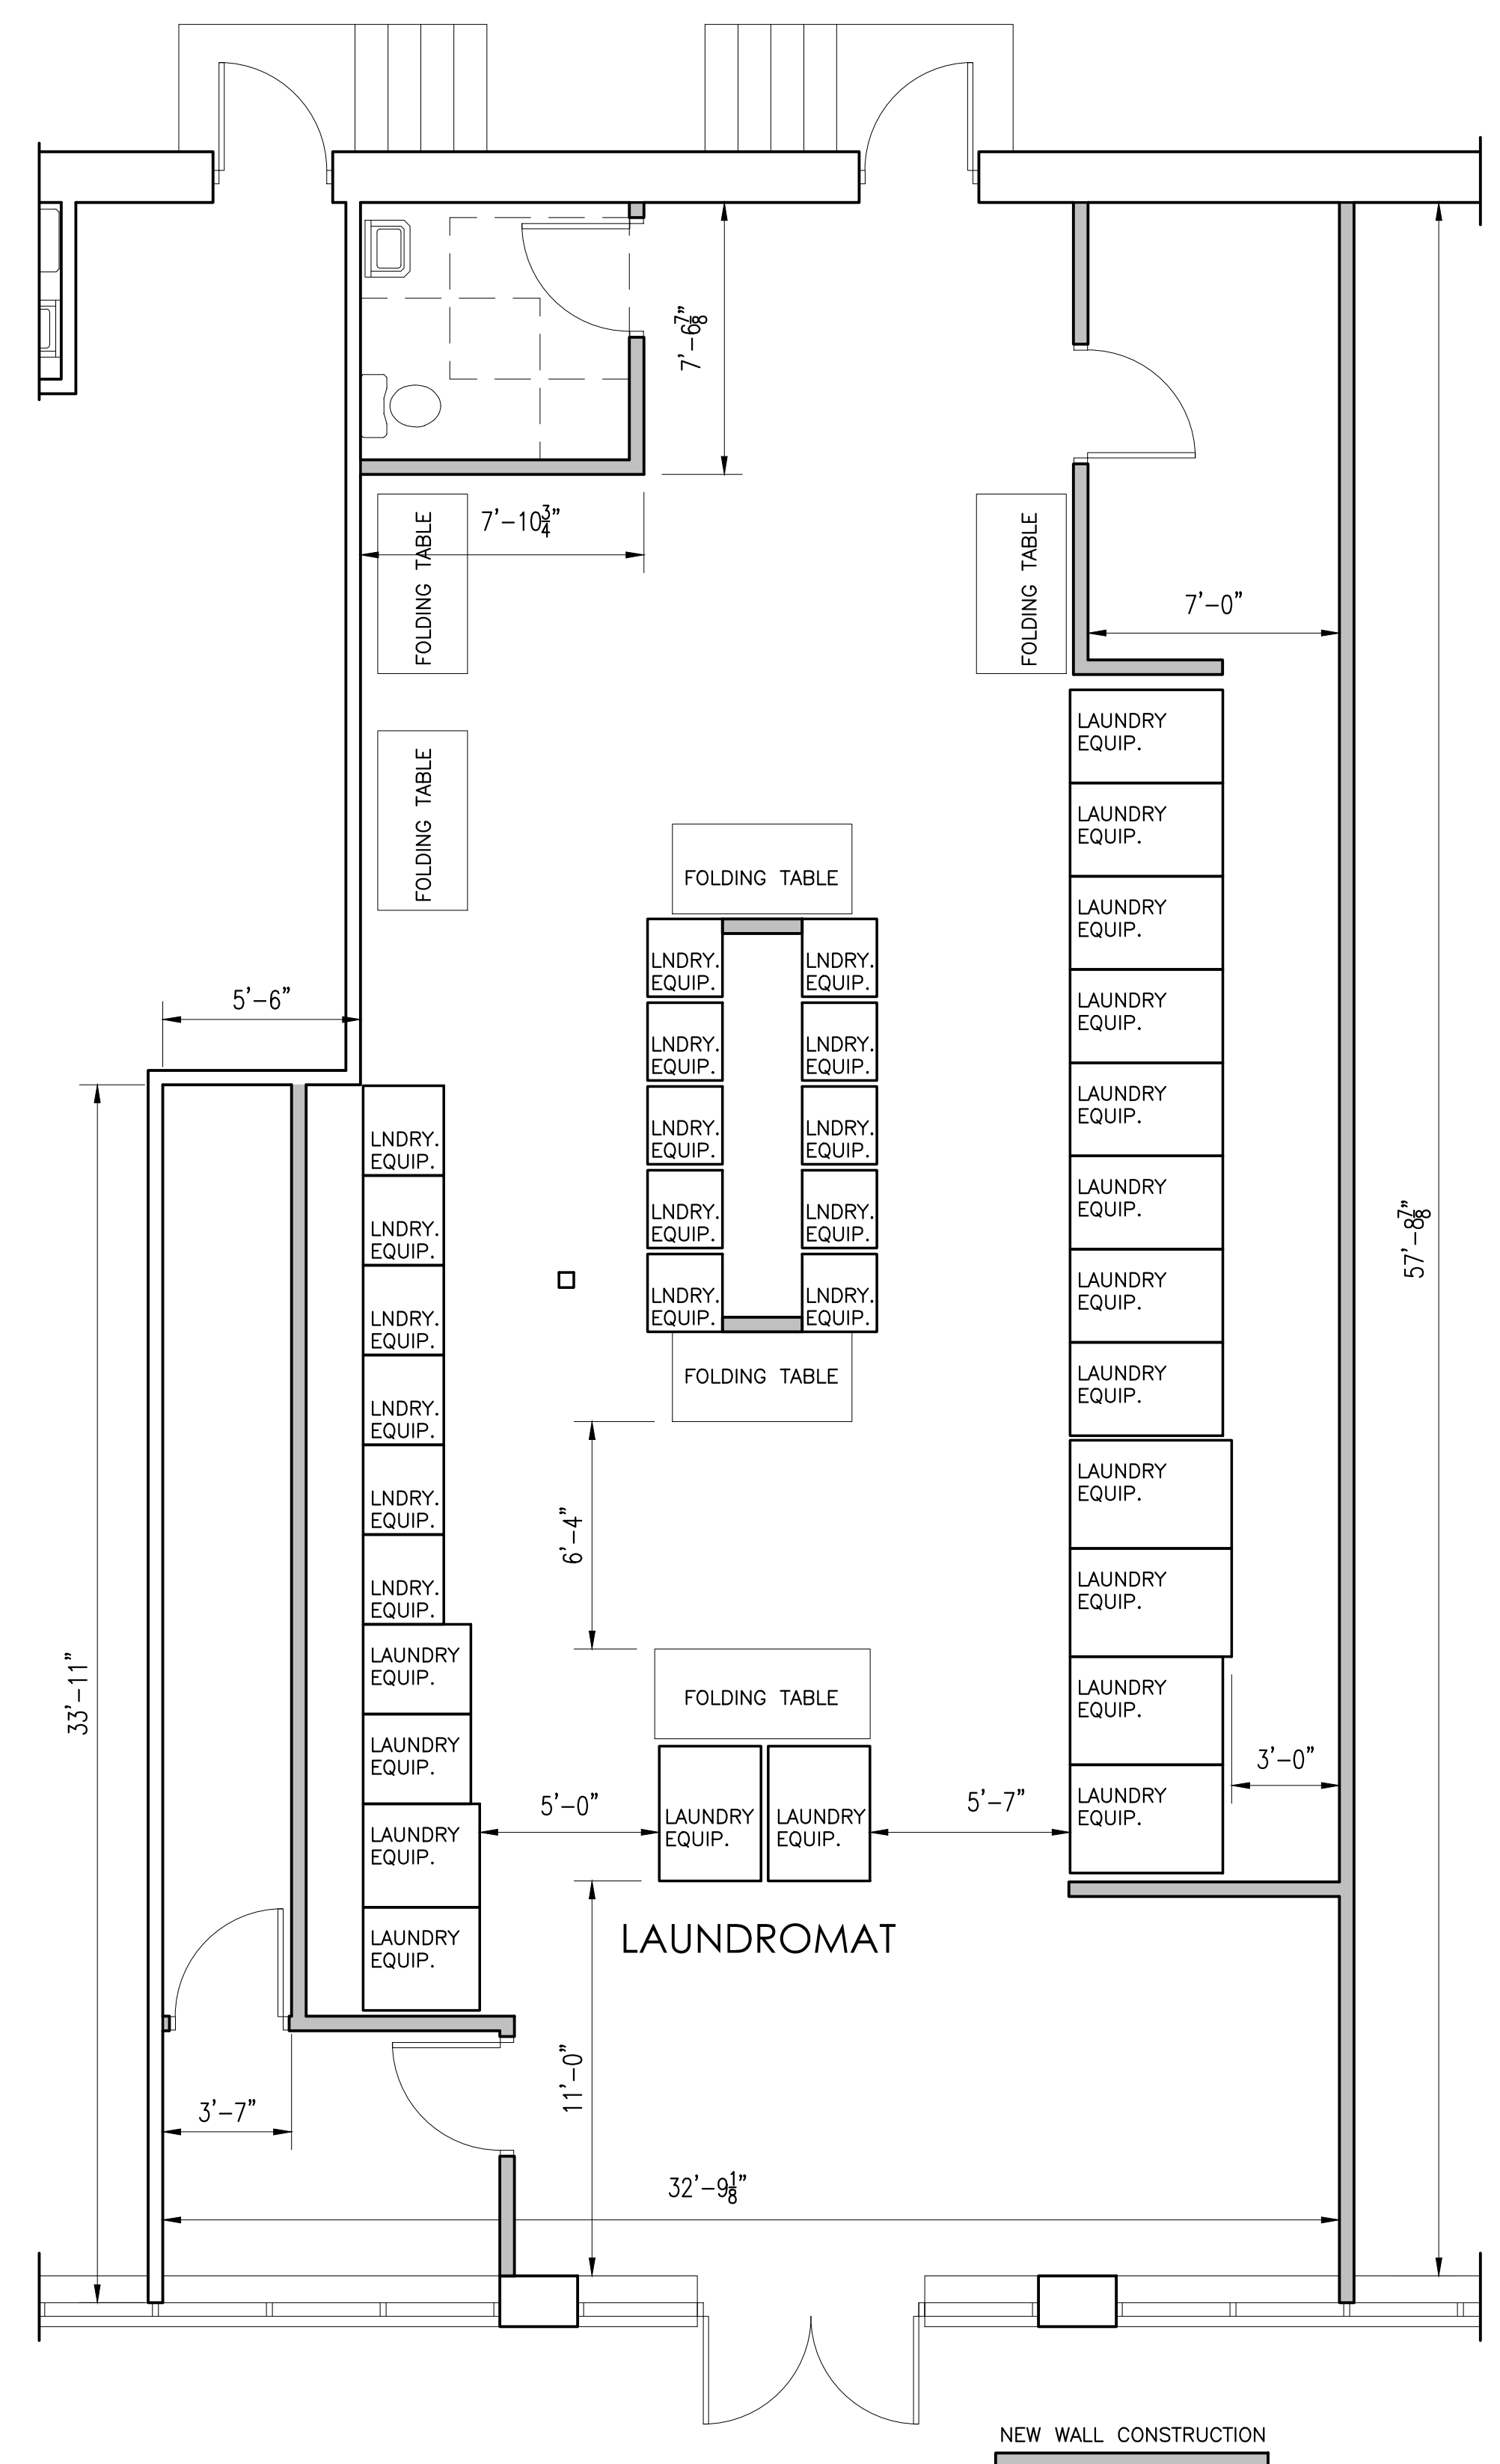

3 1/4"=1'-0" PROPOSED PLAN