


Replacing Existing Unit

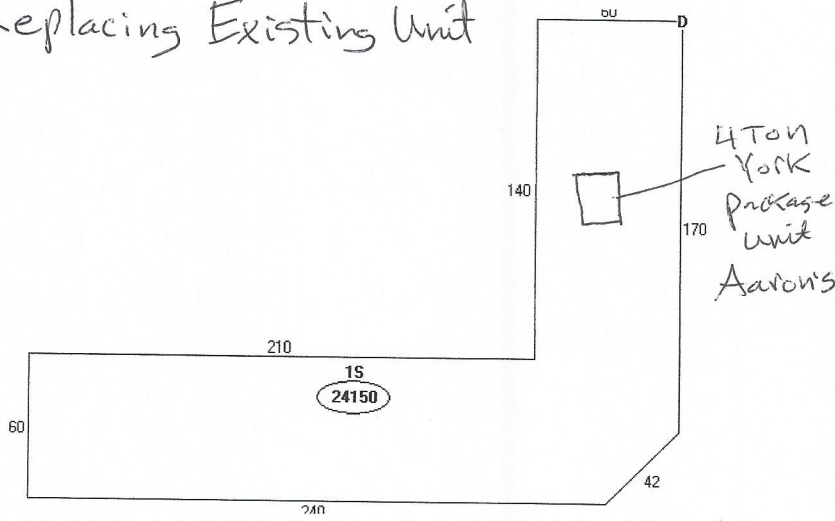

Descriptor/Area
A: 034 24150 sqft
B: STORE FRONT/AV MET F sqft
C: 1S 24150 sqft
D: PA1 55000 sqft