


Replacing Existing unit

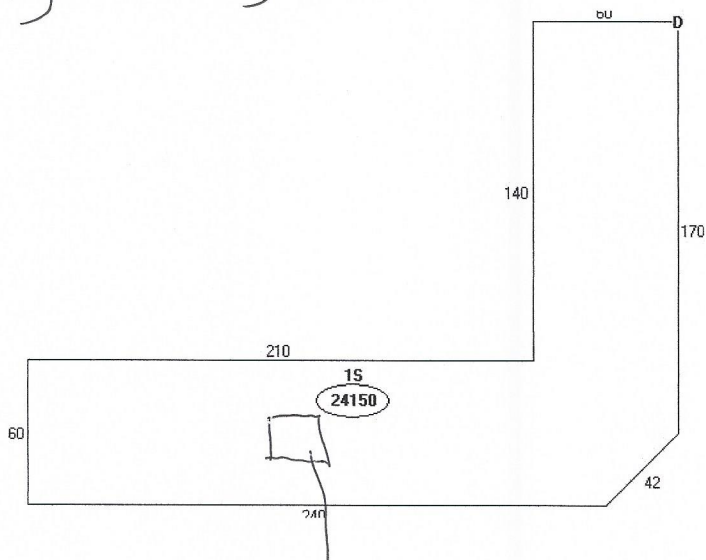

Descriptor/Area
A: 034
24150 sqft
B: STORE FRONT /AV MET F
sqft
C: 15
24150 sqft
D: PA1
55000 sqft

york 4 ton
package unit
Castle Nails